


“K”

Graphics

NAPA COUNTY LAND USE PLAN 2008 – 2030

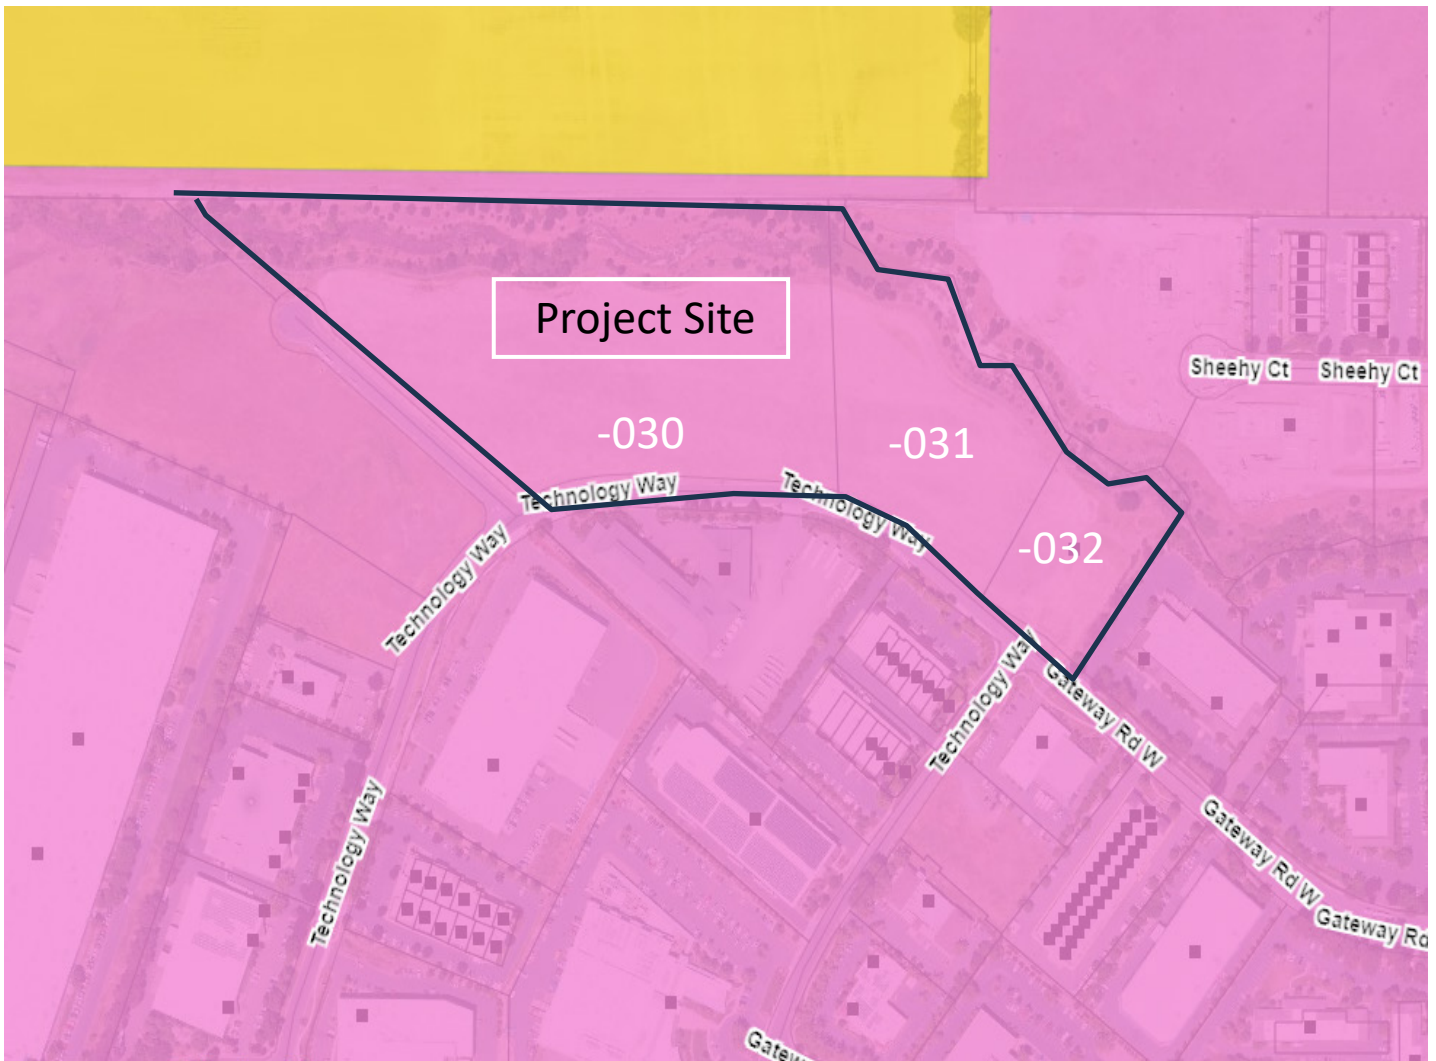

LEGEND



URBANIZED OR NON-AGRICULTURAL

- Study Area
- Cities
- Urban Residential*
- Rural Residential*
- Industrial
- Public-Institutional

OPEN SPACE


- Agriculture, Watershed & Open Space
- Agricultural Resource

TRANSPORTATION

- Mineral Resource
- Limited Access Highway
- American Canyon ULL
- City of Napa RUL
- Landfill - General Plan
- Road
- Airport
- Railroad
- Airport Clear Zone

* See Action Item AG/LU-114.1 regarding agriculturally zoned areas within these land use designations

E&P Technology Way – Buildings A & B (P22-00307/308)
APN's 057-250-030, -031, -032

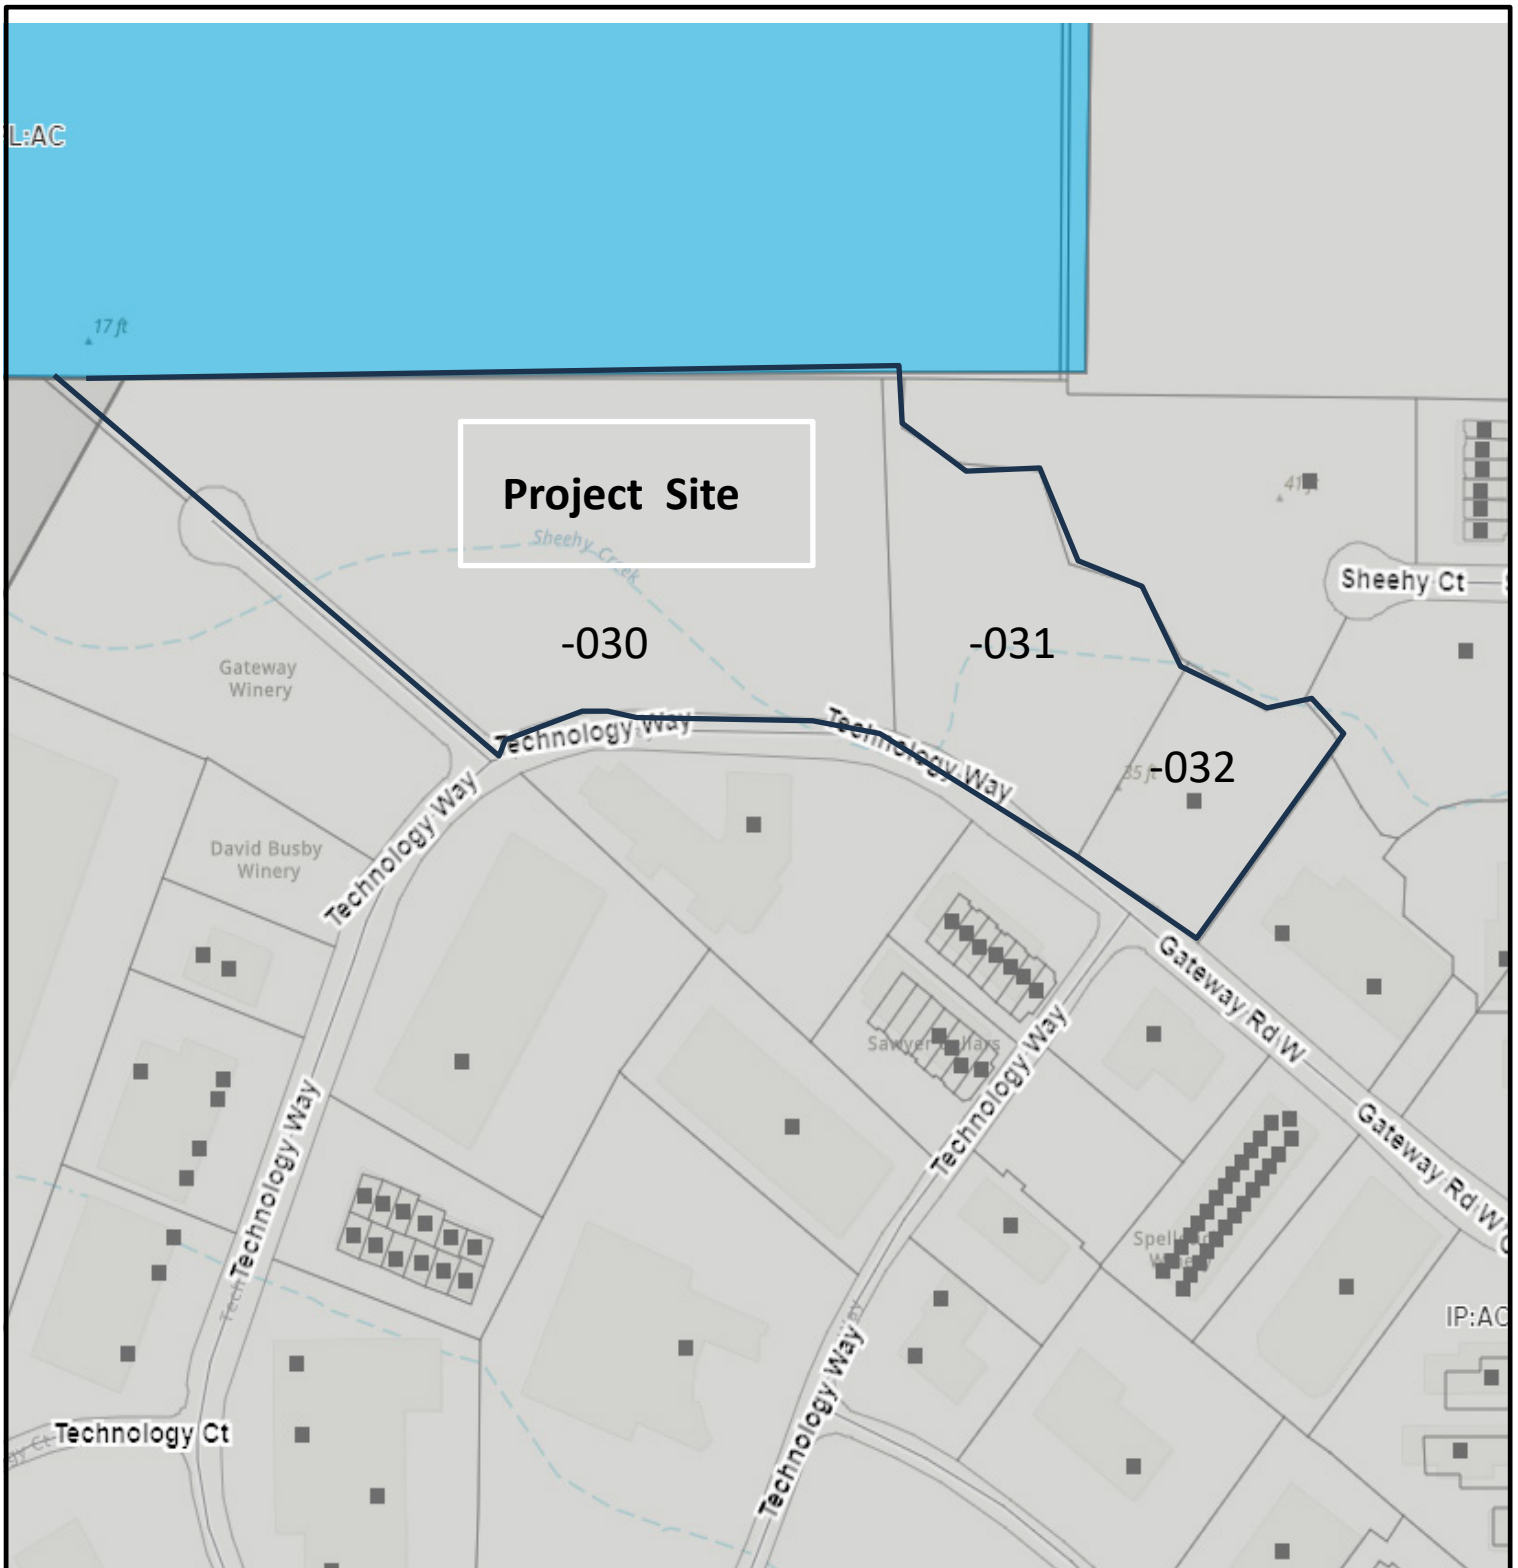


LEGEND

- Zoning
- Parcels



ZONING MAP

E&P Technology Way – Buildings A & B (P22-00307/308)
APN'S: 057-250-030, -031, -032

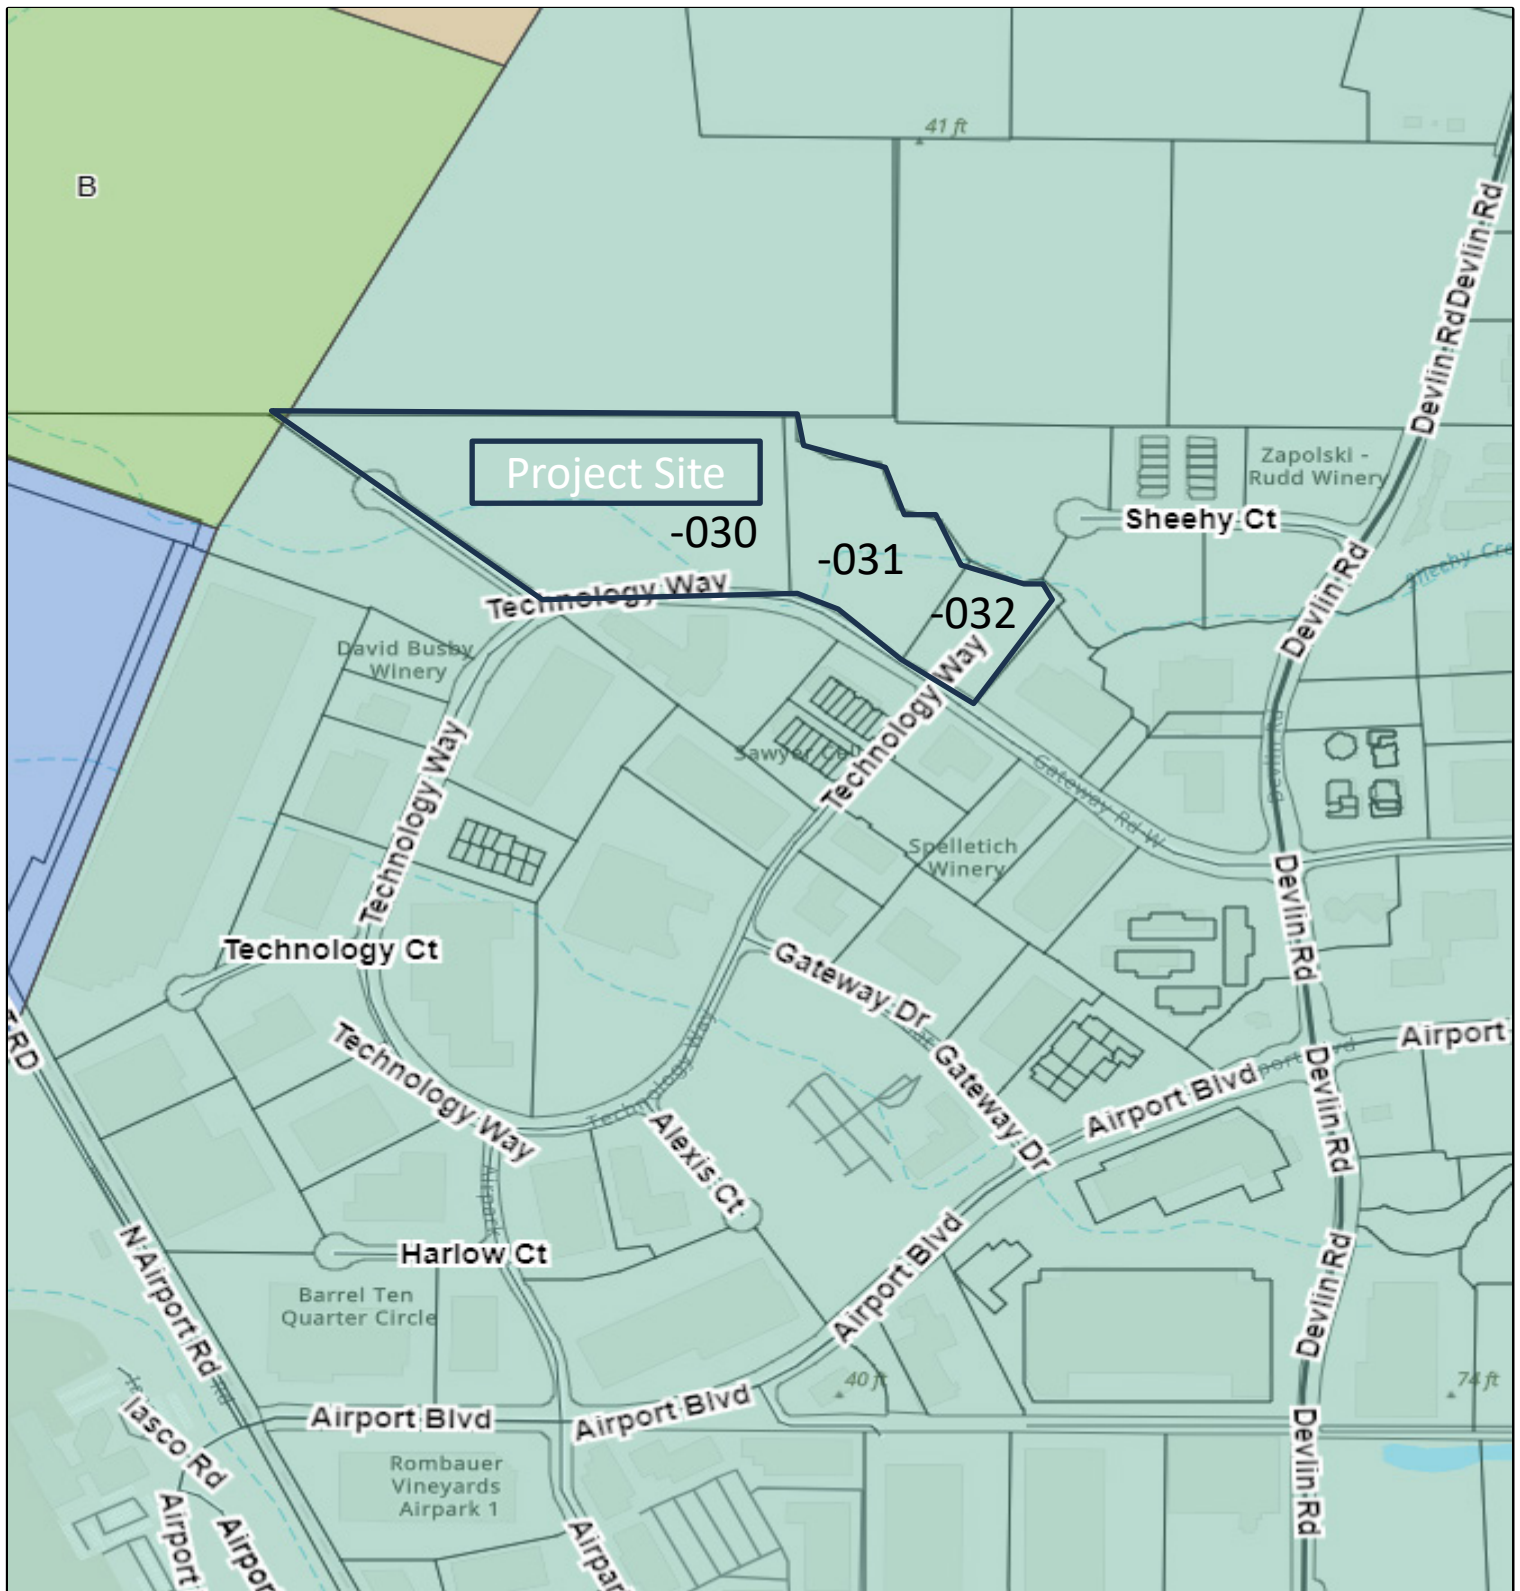

Airport Compatibility Zones

- A
- B
- C
- D
- E



E&P Technology Way - Buildings A & B (P22-00307/P22-00308)
 APN's 057-250-030, -031, -032



EXISTING CONDITIONS

E&P Technology Way - Buildings A & B (P22-00307/P22-00308)
APN's 057-250-030, -031, -032

PLANNING SUBMITTAL DRAWINGS FOR:

E&P PROPERTIES

NEW WINERY AND WINE STORAGE - BUILDING A

TECHNOLOGY WAY & MORRIS COURT
NAPA COUNTY, CA



PERSPECTIVE IMAGE OF PROPOSED BUILDING A

PROJECT NARRATIVE:

Site: The project site is located on the north side of Technology Way and Morris Court, in the County of Napa, California. The 13.20 acre site is currently undeveloped.
APN: 057-250-030

Building: The project plan proposes one industrial building totaling 143,312 square feet. The industrial buildings will be of Type VB construction, site cast, tilted concrete panels with a variety of architectural enhancements. The typical wall panels are to be enhanced with reveals and a textured elastomeric, multicolored coating system. The areas around the building entries are also enhanced with significant sloped roof elements and tinted glazing in aluminum frames with overhead steel-framed painted canopies. The placement of these enhancements is focused at those locations most visible from the public roadways.


Site Access and Parking: Two site entrance drives are proposed along Morris Court. And one drive is provided along Technology Way. The site plan proposes a total of 129 vehicle parking stalls for employees and/or customers and 8 Trailer parking stalls.

Proposed signage is limited to required building address signage only. No other signage is anticipated nor proposed in this submittal. Any future owner / tenant signage will be provided at a later date, under a separate permit submittal.

Site landscaping will consist of plants appropriate for and indigenous to Napa County and will adhere to County of Napa Zoning Code. Low water use plants will be used extensively, while moderate water use plants will be concentrated at accent points, such as driveways and building entries.

Sustainable Materials & Construction Practices: The project will incorporate a variety of sustainable materials and construction practices to include the following: 1) A storm water pollution prevention plan to minimize contamination, erosion, and dust pollution during construction. All storm water runoff from impervious surfaces (roofs and paving) will be routed through specially designed water quality detention and treatment basins. Additionally, on-site detention will be provided to meet the local jurisdictional standards. 2) Storage and collection of recyclable materials. 3) Construction waste management. 4) Environmental tobacco smoke control. 5) Heat reflecting roof membranes. 6) Light pollution reduction. 7) Water efficient landscaping. 8) Water use reduction methods. 9) Low VOC emitting sealants, adhesives, coatings, floorings, and wood materials. 10) Roof structures designed to accommodate additional weight for roof-top photovoltaic electricity generation panel arrays. 11) California Green Building Code compliant electric vehicle charging stations. 12) The project architect is a LEED accredited professional and will apply his knowledge of LEED techniques and practices to the project design and construction.

VICINITY MAP:

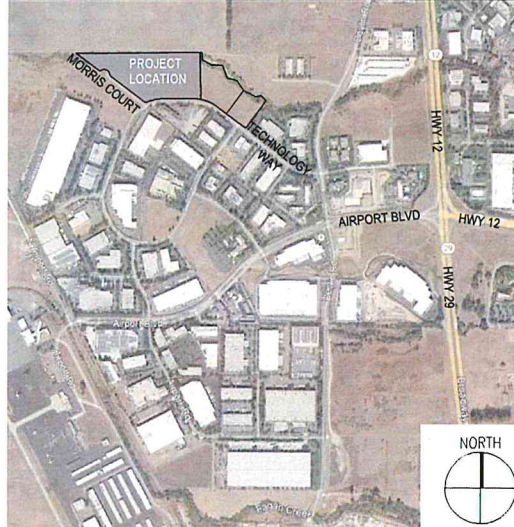

PROJECT TEAM:

OWNER:
E&P PROPERTIES
2250 S. WATNEY WAY,
FAIRFIELD, CA 94533

OWNER'S REPRESENTATIVE:
KELLEY COMMERCIAL, LLC
5150 FAIR OAKS BLVD, STE 101-219
CARMICHAEL, CA 95608
P: 916-955-0524 F: 916-955-1197

ARCHITECT:
RWW ARCHITECTURE & INTERIORS
1718 3RD STREET, SUITE 101
SACRAMENTO, CA 95811
P: 916-449-1400 x405

CIVIL ENGINEER:
LAUGENOUR and MEIKLE
P.O. BOX 828
WOODLAND, CA 95778
P: 530-662-1755 F: 530-662-4002

LANDSCAPE DESIGNER:
YAMASAKI LANDSCAPE
ARCHITECTURE
1223 HIGH ST
AUBURN, CA 95603
P: 530-865-0040

PROJECT ARCHITECT & PROJECT DESIGNER:
MICHAEL KELLEY
mkkelley@kelley-commercial.com

PROJECT ARCHITECT & PROJECT DESIGNER:
JEFF LEONHARDT
jeonhardt@rww.com

BRYAN BONINO
bbp@lince.net

JEFF AMBROSIA
ASLA | CUA | LEED AP
Jeff@yamasaki-la.com

SHEET INDEX:

A00.1	COVER SHEET
A00.2	PROJECT RENDERINGS
A01.0	PRELIMINARY MASTER SITE PLAN
A01.1	ENLARGED SITE PLAN - BUILDING A
A01.2	SITE DETAILS
A01.3	FLOOR PLAN - BUILDING A
A02.1	ROOF PLAN - BUILDING A
A02.2	EXTERIOR ELEVATIONS - BUILDING A
A03.1	TOPOGRAPHIC SURVEY & DEMOLITION PLAN
C201	CIVIL SITE PLAN
C202	CIVIL SITE PLAN
C203	CIVIL SITE PLAN
C301	GRADING & DRAINAGE PLAN
C302	GRADING & DRAINAGE PLAN
C303	GRADING & DRAINAGE PLAN
C401	UTILITIES PLAN
C402	UTILITIES PLAN
C403	UTILITIES PLAN
C501	STORMWATER CONTROL PLAN
C502	STORMWATER CONTROL PLAN DETAILS
C503	STORMWATER CONTROL PLAN DETAILS
C801	CROSS-SECTIONS
C901	FIRE PLAN
L1.1	PRELIMINARY LANDSCAPE PLAN
L1.2	PRELIMINARY LANDSCAPE PLAN
L1.3	PLANT SCHEDULE AND NOTES
PH1.0	PRELIMINARY MASTER SITE PLAN
PH1.1	PRELIMINARY LIGHTING SITE PLAN A
PH1.2	FIXTURES CUT SHEETS
PH1.3	FIXTURES CUT SHEETS

* DENOTES A SHEET TO BE PRINTED IN FULL COLOR

RWW

RWW
Architecture
Interiors

1718 Third Street
Suite 101
Sacramento
California 95811

Office
916 449-1400

rww.com

OWNER / DEVELOPER

E & P PROPERTIES

5400 INDUSTRIAL WAY,
BENICIA, CA 94510

PRELIMINARY DESIGN DOCUMENTS FOR

NEW WINERY AND WINE STORAGE FACILITY BUILDING A

TECHNOLOGY WAY & MORRIS COURT
NAPA COUNTY, CALIFORNIA

approved for the owner by

approved for the architect by

Issue: description: date:

A INITIAL PLANS READY 07-27-2022

B REVISIONS FOR PLANS REVIEW 01-31-2023

GENERAL CONTRACTOR:

drawn by: TLG plot date: 01-31-2023

checked by: JDL

stamp:



scale: AS NOTED

project number: 2204066.00

COVER SHEET

sheet no.:

A00.1



D: BUILDING B AT SOUTHWEST CORNER



A: VIEW OF TYPICAL BUILDING B MAIN CORNER ENTRY



E: BUILDING A



B: VIEW OF TYPICAL BUILDING A MAIN CORNER ENTRY



F: BUILDINGS A & B



C: VIEW EAST OF BUILDING A MAIN ENTRY AND BUILDING B

RMW

RMW Architecture Interiors 1718 Third Street Suite 101 Sacramento California 95811

Office 916 449-1400

rmw.com

OWNER / DEVELOPER

E & P PROPERTIES

5400 INDUSTRIAL WAY, BENICIA, CA 94510

PRELIMINARY DESIGN DOCUMENTS FOR:

NEW WINERY AND WINE STORAGE FACILITY BUILDING A

TECHNOLOGY WAY & MORRIS COURT NAPA COUNTY, CALIFORNIA

approved for the owner by:

approved for the architect by:

issue	description	date
A	FINAL PLANS & PERMITS	07-07-2022
B	REDESIGNED FOR PLANNING REVIEW	04-10-2023

GENERAL CONTRACTOR:

drawn by: TLG plot date: 05-15-2023

checked by: JDL

stamp:



scale: AS NOTED

project number: 2204066.00

TYPICAL BUILDING RENDERINGS


sheet no.:

A00.2

PROJECT RENDERINGS

SCALE: NO SCALE

1

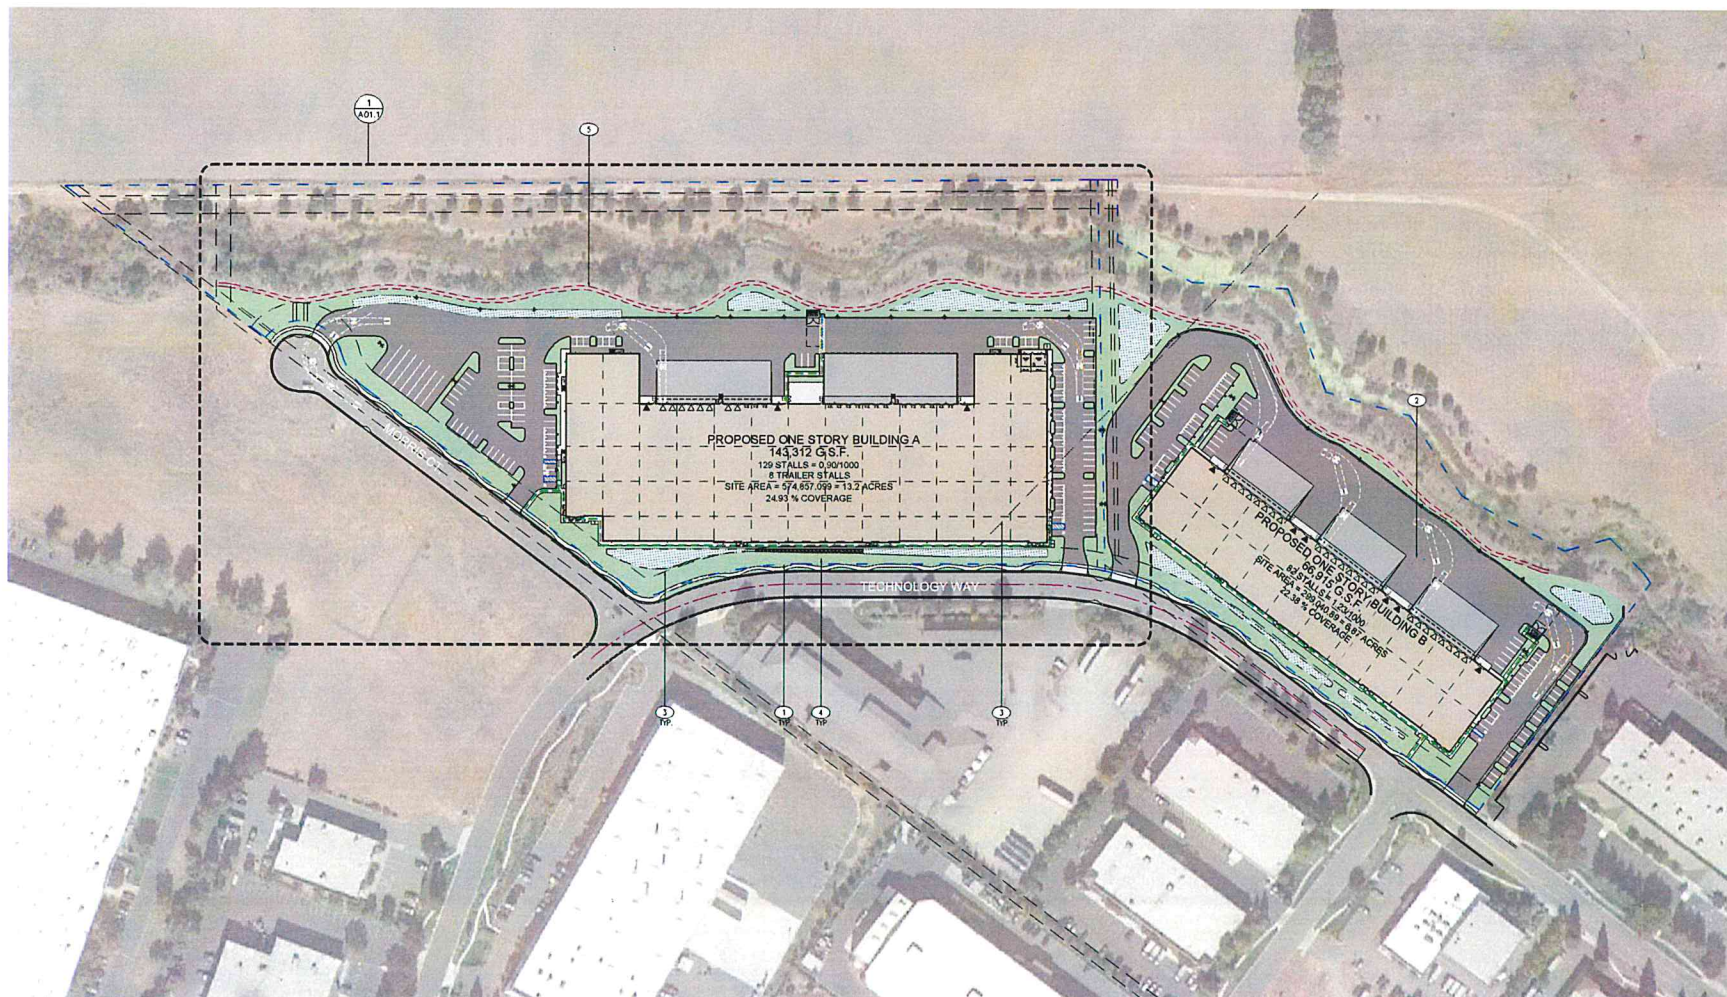

RAW

RAW
Architecture
Interiors

1718 Third Street
Suite 101
Sacramento
California 95811

Office
916 449-1400

rmw.com

OWNER / DEVELOPER

**E & P
PROPERTIES**

5400 INDUSTRIAL WAY,
BENICIA, CA 94510

PRELIMINARY DESIGN DOCUMENTS FOR

**NEW WINERY AND WINE
STORAGE FACILITY
BUILDING A**

TECHNOLOGY WAY & MORRIS COURT
NAPA COUNTY, CALIFORNIA

approved for the owner by

approved for the architect by

issue	description	date
A	RETAILED PLANNING	07-07-2022
B	REDESIGNED FOR PLANNING REVIEW	04-21-2023

GENERAL CONTRACTOR

drawn by: TLO plot date: 01-31-2023

checked by: JOL

stamp


SITE LEGEND:



EXISTING PROPERTY LINE
PROPERTY LINE TO BE
REMOVED

▽ 9' X 10' OVERHEAD
DOCK LEVEL DOOR
▼ 12' X 14' OVERHEAD
GRADE LEVEL DOOR

FIRE DEPARTMENT
TURN RADIUS:

 

SCHEMATIC SITE PLAN
SCALE: 1" = 80'-0"

1

KEYNOTES:

- ① EXISTING PROPERTY LINES
- ② PROPERTY LINES TO BE REMOVED, SEE CIVIL DRAWINGS.
- ③ SEE CIVIL DRAWINGS FOR SITE EASEMENTS
- ④ TYPICAL LANDSCAPE PLANTER AREAS, SEE LANDSCAPE DRAWINGS.
- ⑤ EXISTING PAVED BIKE TRAIL


scale: AS NOTED

project number: 2204066.00

**PRELIMINARY
MASTER
SITE PLAN**


sheet no.:

A01.0

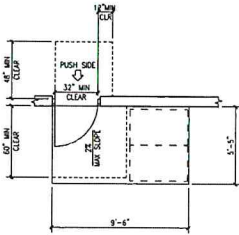


AREA OF ASSISTED RESCUE
SCALE: 1/4" = 1'-0"

10

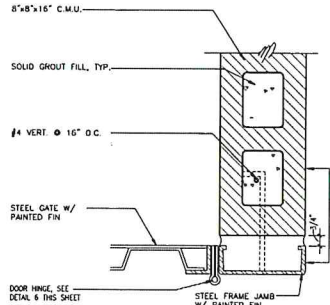


GATE JAMB
SCALE: 3/4" = 1'-0"

7

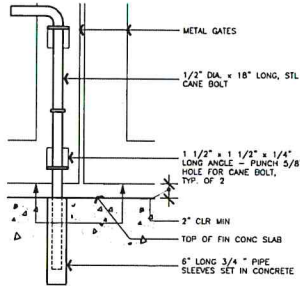


CANE BOLT SECTION
SCALE: 3/4" = 1'-0"

4

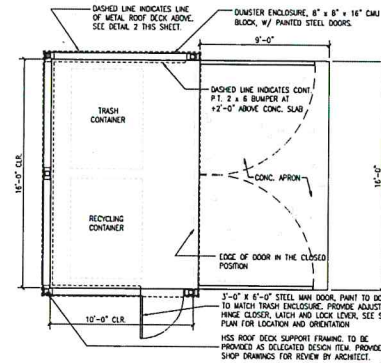


DUMPSTER ENCLOSURE PLAN
SCALE: 1/4" = 1'-0"

1

 


SECTION A
NOTE: COMPLY WITH 2022 CBC SECTION 11B-705.1.1. INSTALL METAL WARNING TILES IN AN AREA 36" LONG BY FULL WIDTH OF THE RAMP LESS A MAXIMUM OF 2", STARTING AT 6" MINIMUM TO 8" MAXIMUM FROM EDGE OF CURB. CONSTRUCT THE TRANSITION OF THE RAMP FLUSH WITH THE ADJACENT SURFACES (1/2" TIP IS NOT ALLOWED). COLOR SHALL BE YELLOW CONFORMING TO FS 3353M OF FEDERAL STANDARD 595C PER 2022 CBC 11B-705.1.1.3. TRUNCATED DOMES ARE TO BE INSTALLED SO THEY ARE PERPENDICULAR AT A 90° ANGLE TO THE VEHICULAR PATH OF TRAVEL.

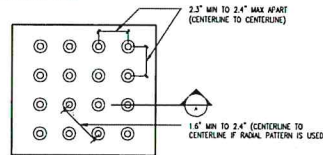


WARNING DOMES AT SITE RAMPS
SCALE: N.T.S.

8

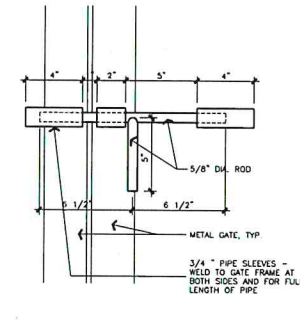


SIDE BOLT ELEVATION AT HEAD
SCALE: 3/4" = 1'-0"

5

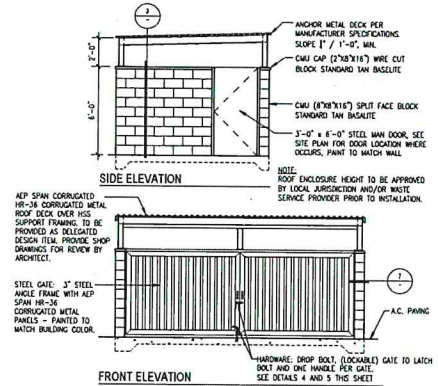


DUMPSTER ELEVATIONS
SCALE: 1/4" = 1'-0"

2

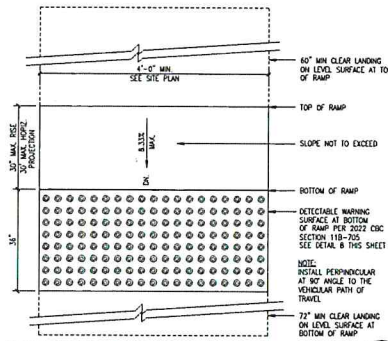


TYPICAL RAMP DETAIL
SCALE: 1" = 1'-0"

9

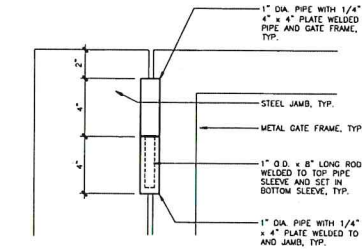

HINGE ELEVATION, TYP.
SCALE: 3/4" = 1'-0"

6

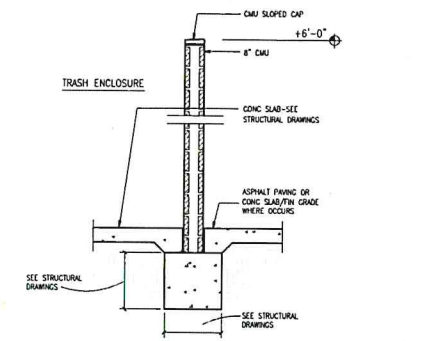

TRASH ENCLOSURE WALL SECTION
SCALE: 1/2" = 1'-0"

3

RAW

RAW
Architecture
Interiors

Office
916 449-1400

rmw.com

OWNER / DEVELOPER

**E & P
PROPERTIES**

5400 INDUSTRIAL WAY,
BENICIA, CA 94510

PRELIMINARY DESIGN DOCUMENTS FOR

**NEW WINERY AND WINE
STORAGE FACILITY
BUILDING A**

TECHNOLOGY WAY & MORRIS COURT
NAPA COUNTY, CALIFORNIA

approved for the owner by

approved for the architect by

Issue: description Date:
A INITIAL PLAN/REVISED 07-27-2022

GENERAL CONTRACTOR

drawn by: TLG plot date: 01-31-2023

checked by: JDL

stamp












scale: AS NOTED

project number: 220406A.00

**SITE DETAILS
(FOR REFERENCE)**

sheet no.:

A01.2

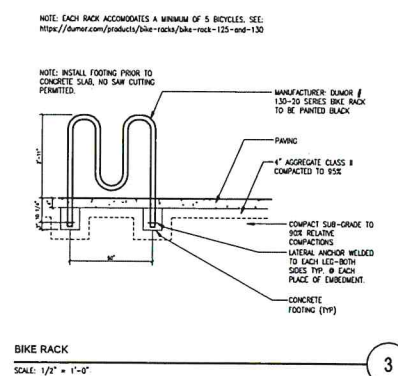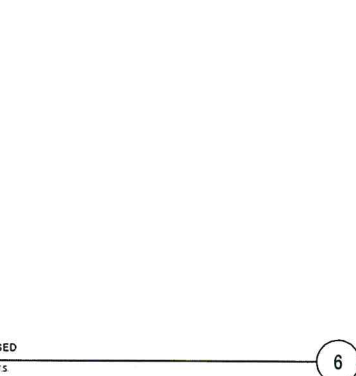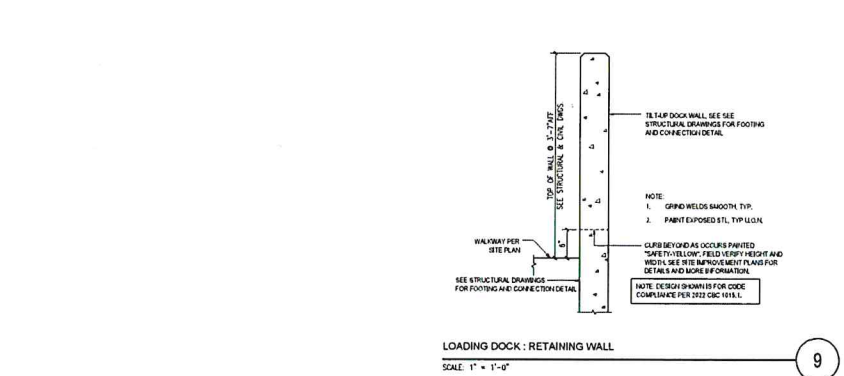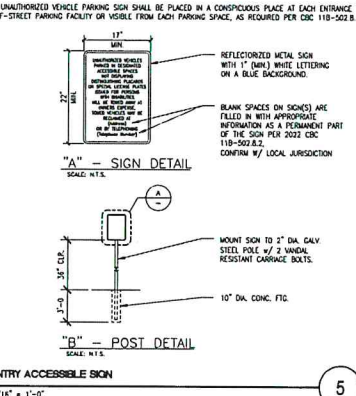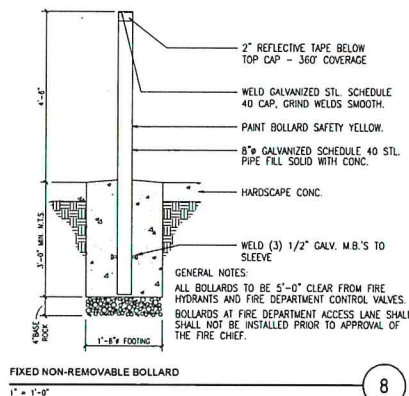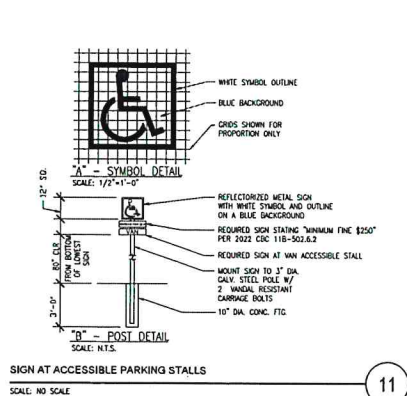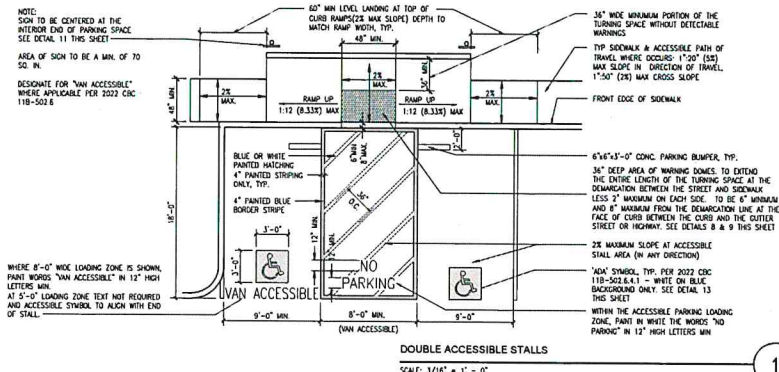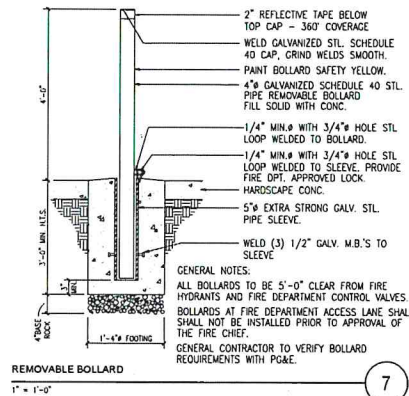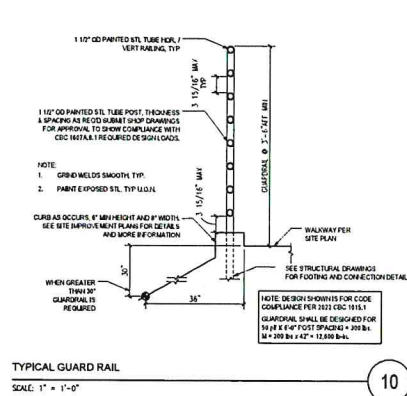

RAW

RAW Architecture Interiors 1718 Third Street Suite 101 Sacramento California 95811

Office 916 449-1400
rww.com

OWNER / DEVELOPER

E & P PROPERTIES

5400 INDUSTRIAL WAY, BENICIA, CA 94510

PRELIMINARY DESIGN DOCUMENTS FOR

NEW WINERY AND WINE STORAGE FACILITY BUILDING A

TECHNOLOGY WAY & MORRIS COURT NAPA COUNTY, CALIFORNIA

approved for the owner by

approved for the architect by

issue: description date:
A INITIAL PLANS & PERMITS 07-25-2022
B PERMITS FOR PLANS & PERMITS 01-21-2023

GENERAL CONTRACTOR

drawn by: TLG plot date: 01-15-2023
checked by: JOL

Stamp


JEFFREY D. ECHMUND
REGISTERED ARCHITECT
NO. 13344
EXPIRATION DATE 12-31-23
STATE OF CALIFORNIA

scale: AS NOTED
project number: 220406.00

SITE DETAILS (FOR REFERENCE)

sheet no.: A01.3

* INTERIOR LAYOUTS ARE FOR REFERENCE ONLY, DESIGN TO BE DETERMINED AT TIME OF FUTURE T.I.

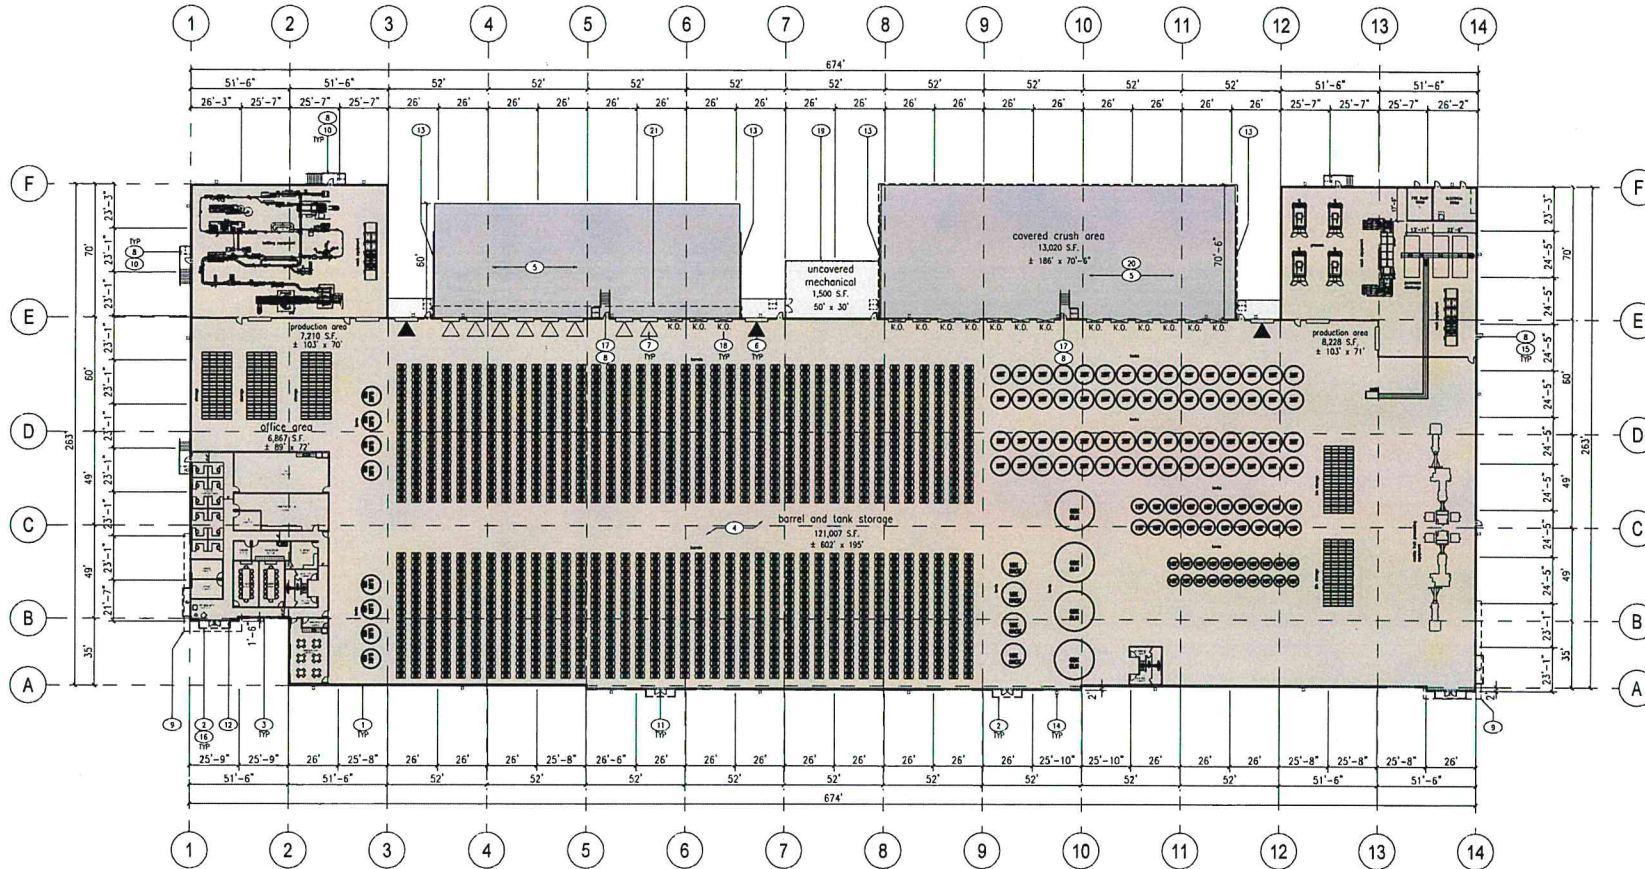

PRELIMINARY FLOOR PLAN
SCALE: 1" = 30'-0"

KEYNOTES:

- 1 EXTERIOR WALLS TO BE TILT-UP CONCRETE WITH REVEALS AND A MULTICOLORED TEXTURED ELASTOMERIC FINISH SYSTEM. SEE EXTERIOR ELEVATIONS, SHEETS A03.1
- 2 STEEL C-CHANNEL CANOPY ABOVE ENTRY. SEE EXTERIOR ELEVATIONS SHEET A03.1
- 3 TINTED GLAZING IN ALUMINUM FRAMES. SEE EXTERIOR ELEVATIONS SHEET A03.1
- 4 CONCRETE SLAB. SEE STRUCTURAL DRAWINGS
- 5 DEPRESSED TRUCK DOCK. SEE SHEET A01.1
- 6 GRADE LEVEL ROLL UP DOOR
- 7 DOCK LEVEL ROLL UP DOOR
- 8 3' x 7' STEEL DOOR WITH SURFACE MOUNTED EMERGENCY LIGHT FIXTURE CENTERED ABOVE DOOR. TYPICAL AT ALL EXTERIOR DOORS. SEE EXTERIOR ELEVATIONS, SHEET A03.1. SEE PHOTOMETRIC DRAWINGS FOR FIXTURE TYPE.
- 9 DASHED LINE INDICATES DECORATIVE UPPER SLOPED ROOF ELEMENT. SEE EXTERIOR ELEVATIONS SHEET A03.1
- 10 DELEGATED DESIGN ITEM- PRE-FABRICATED STEEL STAIRS AND GUARDRAILS CONTRACTOR TO COORD. FINAL SIZE AND LOCATION WITH STAIR DESIGNER MANUFACTURER PRIOR TO FABRICATION. AREA OF ASSISTED RESCUE SHOWN AS NEEDED.
- 11 ALUMINUM STORE FRONT SYSTEM WITH DOOR. SEE ELEVATION SHEETS A03.1
- 12 LOCATION OF FIRE DEPARTMENT APPROVED "KNOX BOX" AT BUILDING ENTRY. MOUNT AT +8'-0" AFF. CONEIRUM LOCATION, MOUNTING HEIGHT AND ALL OTHER CRITERIA WITH THE AGENCY HAVING JURISDICTION.
- 13 CURB WITH GUARDRAIL AT EACH SIDE OF DEPRESSED LOADING DOCKS. TYP. SEE DETAIL 10/A03.3
- 14 SURFACE MOUNTED EXTERIOR LIGHT FIXTURE ABOVE. SEE EXTERIOR ELEVATIONS, SHEET A03.1. SEE PHOTOMETRIC DRAWINGS FOR FIXTURE TYPE.
- 15 SURFACE MOUNTED EMERGENCY LIGHT FIXTURE CENTERED ABOVE DOOR. TYPICAL AT ALL EXTERIOR DOORS. SEE EXTERIOR ELEVATIONS, SHEET A03.1. SEE PHOTOMETRIC DRAWINGS FOR MORE INFORMATION.
- 16 EMERGENCY EGRESS LIGHTING MOUNTED TO UNDERSIDE OF CANOPY
- 17 PREFABRICATED PAINTED STEEL DOCK STAIR & BOLLARDS.
- 18 FUTURE KNOCKOUT PANELS. SEE STRUCTURAL DRAWINGS.
- 19 MECHANICAL EQUIPMENT PAD W/ CHAIN LINK FENCE AND GATE ENCLOSURE.
- 20 CANOPY W/ GUTTERS AND DOWNSPOUTS OVER DEPRESSED CONCRETE DOCK RAMP.
- 21 6'-0" CANOPY W/ GUTTERS AND DOWNSPOUTS @ DEPRESSED CONCRETE DOCK RAMP.

RAW

RAW
Architecture
Interiors

1718 Third Street
Suite 101
Sacramento
California 95811

Office
916 449-1400

rmw.com

OWNER / DEVELOPER

E & P PROPERTIES

5400 INDUSTRIAL WAY,
BENICIA, CA 94610

PRELIMINARY DESIGN DOCUMENTS FOR:

**NEW WINERY AND WINE
STORAGE FACILITY
BUILDING A**

TECHNOLOGY WAY & MORRIS COURT
NAPA COUNTY, CALIFORNIA

approved for the owner by:

approved for the architect by:

issue	description	date
A	RETEL PLAN #2 PER EIR	07-07-2022
B	PER EIR FOR PLANNING REVIEW	01-10-2023

GENERAL CONTRACTOR

drawn by: TLO plot date: 01-23-2023

checked by: JDL

stamp



scale: AS NOTED
project number: 2204066.00

FLOOR PLAN - BUILDING A

sheet no.:

A02.1

RAW

RAW
Architecture
Interiors

1718 Third Street
Suite 101
Sacramento
California 95811

Office
916 449-1400

rmw.com

OWNER / DEVELOPER

**E & P
PROPERTIES**

5400 INDUSTRIAL WAY,
BENICIA, CA 94510

PRELIMINARY DESIGN DOCUMENTS FOR

**NEW WINERY AND WINE
STORAGE FACILITY
BUILDING A**

TECHNOLOGY WAY & MORRIS COURT
NAPA COUNTY, CALIFORNIA

approved for the owner by

approved for the architect by

issue	description	date
A	INITIAL PLUMBING REVIEW	01-21-2022
B	REDESIGN FOR PLUMBING REVIEW	01-25-2022

GENERAL CONTRACTOR

drawn by: TLG plot date: 01-13-2023

checked by: JOL

stamp





scale: AS NOTED

project number: 2204066.00

**ROOF PLAN -
BUILDING A**

sheet no:

A02.2

 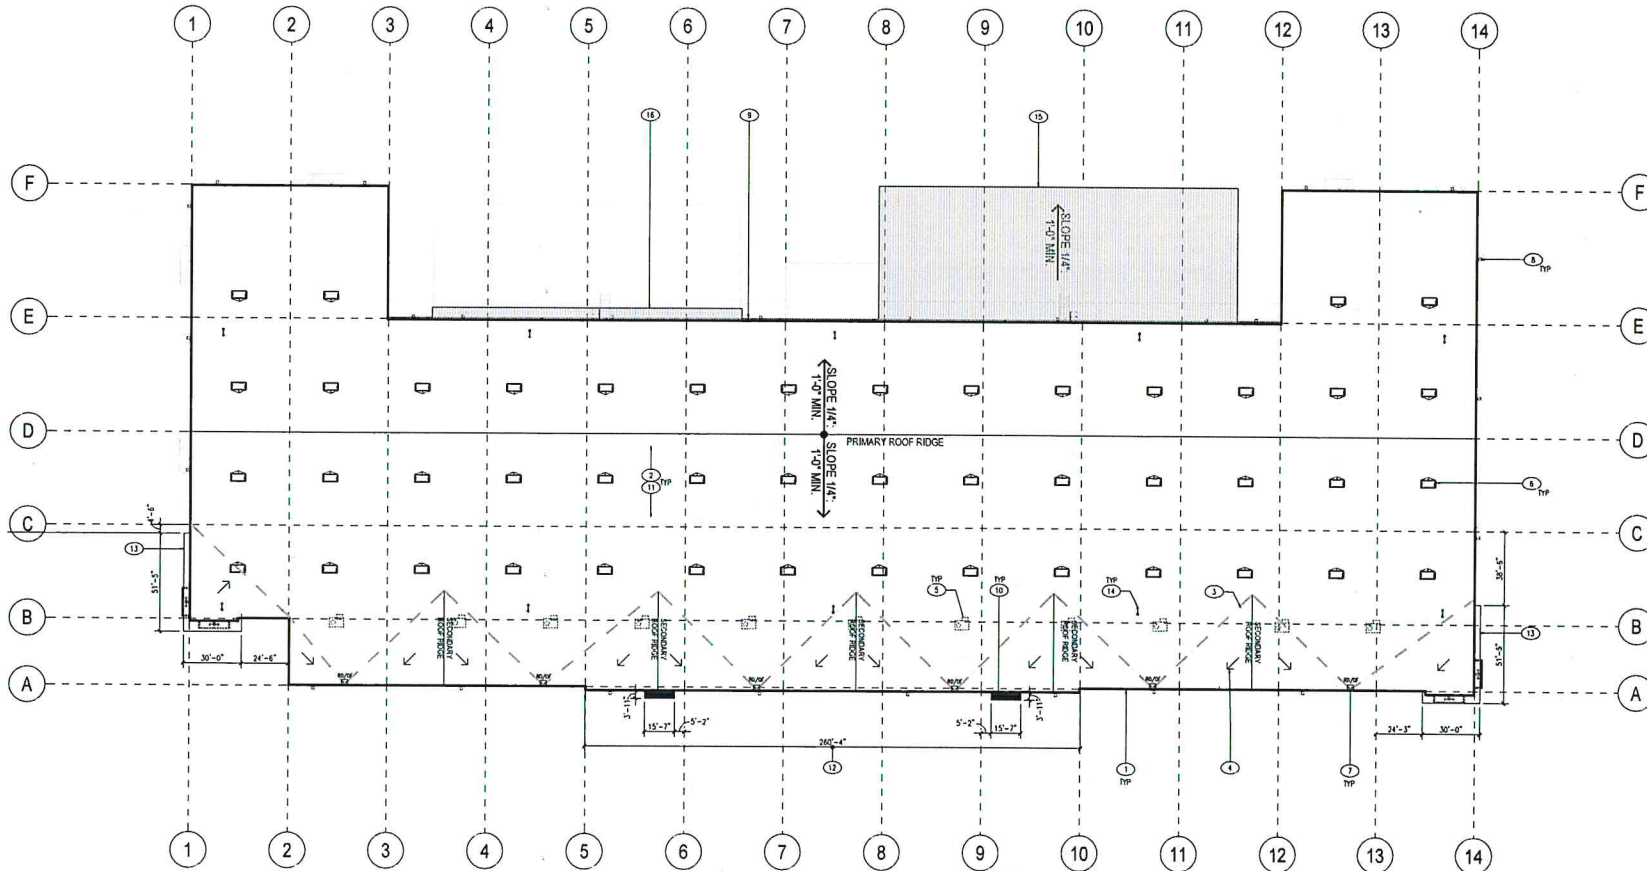


PRELIMINARY ROOF PLAN

SCALE: 1" = 30'-0"

KEYNOTES:

- 1 LINE OF TYPICAL PARAPET WALL
- 2 TYPICAL LOW SLOPE ROOF 1/4" PER 12" MIN SLOPE. ROOF ASSEMBLY CONSISTS OF A TWO SINGLE PLY SYSTEM OVER STRUCTURAL SHEATHING OVER SLOPED STRUCTURAL FRAMING. SEE STRUCTURAL DRAWINGS.
- 3 THICK DASHED GRAY LINE INDICATES WARPED ROOF AREA
- 4 INDICATES DIRECTION OF ROOF SLOPE
- 5 POTENTIAL LOCATION OF FUTURE ROOF MOUNTED HVAC EQUIPMENT. ALL ROOF MOUNTED EQUIPMENT SHALL BE DETERMINED AT TIME OF TENANT IMPROVEMENTS AND SHALL BE SCREENED FROM VIEW BY NATURE OF ITS PLACEMENT.
- 6 INDICATES LOCATION OF 4" X 8" SELF-CURVING DUAL DOME SYLIENT. PROVIDE SHAPED FOAM CRICKET AT HIGH SIDE(S) OF SKYLIGHT CURB TO PROVIDE SLOPE FOR DRAINAGE.
- 7 INTERNAL ROOF DRAIN AND OVERFLOW
- 8 EXTERIOR MOUNTED WALL PACK LIGHTING. SEE EXTERIOR ELEVATIONS AND PHOTOMETRIC DRAWINGS FOR MORE INFORMATION.
- 9 CONTINUOUS METAL GUTTER AND DOWNSPOUTS BELOW. PAINT TO MATCH ADJACENT BUILDING. SEE EXTERIOR ELEVATIONS FOR LOCATIONS AND FINISH.
- 10 STEEL C CHANNEL CANOPY W METAL ROOFING OVER MAIN ENTRIES.
- 11 FLASH ALL ROOF PENETRATIONS PER ROOFING MANUFACTURE'S SPECIFICATIONS.
- 12 TOP OF PARAPET CHANGES HEIGHT AT THIS AREA. SEE EXTERIOR ELEVATIONS SHEET A03.1 FOR MORE INFORMATION.
- 13 SLOPED ROOF ELEMENT. SEE EXTERIOR ELEVATIONS, SHEET A03.1 FOR COLOR AND FINISH.
- 14 PROPOSED LOCATION OF HOSE BIBS. SEE PLUMBING DRAWINGS.
- 15 CANOPY w/ GUTTERS AND DOWNSPOUTS OVER DEPRESSED CONCRETE DOCK RAMP.
- 16 6'-0" CANOPY w/ GUTTERS AND DOWNSPOUTS @ DEPRESSED CONCRETE DOCK RAMP.

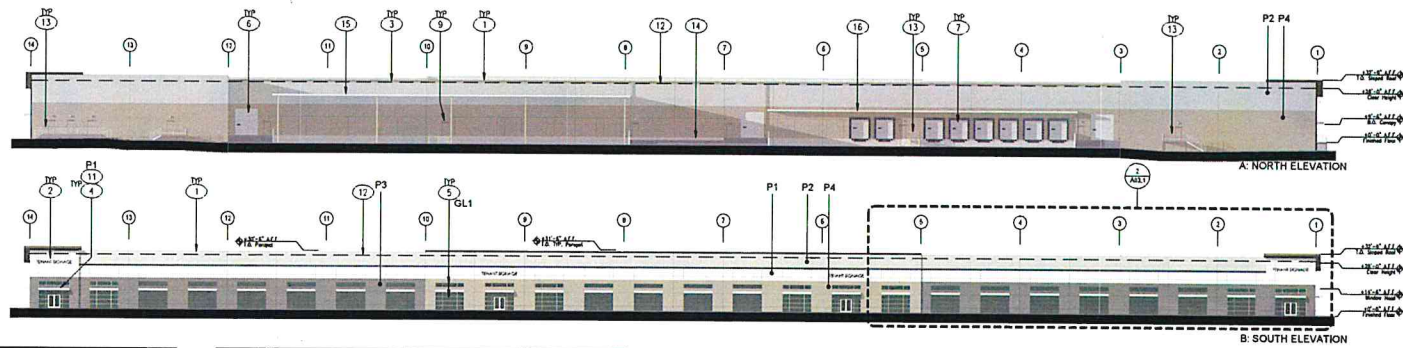


KEYNOTES:


- 1 TYPICAL SITE CAST CONCRETE TILT-UP PANELS WITH 3/4" REVEALS AND A MULTI COLOR TEXTURED COATING SYSTEM.
- 2 TENANT SIGNAGE UNDER SEPARATE PERMIT.
- 3 CONTINUOUS GUTTER AND SURFACE MOUNTED DOWNSPOUTS.
- 4 PAINTED STEEL CHANNEL CANOPIES. PAINT AS SPECIFIED. TYPICAL AT MAIN ENTRANCE STOREFRONT OPENINGS.
- 5 TYPICAL WINDOW SYSTEM. DUAL PANE GLAZING IN 2" x 4" (NOMINAL) THERMALLY BROKEN, CLEAR ANODIZED ALUMINUM FINISHES. OUTER GLAZING PANE TO BE TINTED WITH LOW-E COATING ON INTERIOR SURFACE. INNER PANE CLEAR FLOAT. STOREFRONT DOORS WHERE SHOWN. 4 STOREFRONT LOCATIONS TOTAL.
- 6 12' x 14' GRADE LEVEL ROLL UP DOOR. PAINT TO MATCH ADJACENT COLOR.
- 7 9' x 15' DOCK LEVEL ROLL UP DOOR. PAINT TO MATCH ADJACENT COLOR.
- 8 EXTERIOR WALL PACK LIGHTING. SEE PHOTOGRAPHIC DRAWINGS.
- 9 3' x 7' STEEL MAIN DOOR WITH EMERGENCY LIGHT FIXTURE CENTERED OVER DOOR. SEE PHOTOGRAPHIC DRAWING FOR FIXTURE TYPE. PAINT DOOR TO MATCH ADJACENT WALL COLOR.
- 10 ADDRESS SIGNAGE UNDER SEPARATE PERMIT AND SHALL MEET BUILDING, FIRE AND SHERIFF DEPT REQUIREMENTS.
- 11 CANOPY LIGHTING. SEE PHOTOGRAPHIC DRAWINGS.
- 12 DASHED LINE INDICATES INTERNAL CLEAR HEIGHT. SEE ELEVATIONS FOR HEIGHT.
- 13 DELEGATED DESIGN ITEM: PRE-FABRICATED STEEL STAIRS AND GUARDRAILS. CONTRACTOR TO COORD. PANEL SIZE AND LOCATION WITH STAIR DESIGNER MANUFACTURER PRIOR TO FABRICATION. AREA OF ASSIGNED RESCUE SHOWN AS NEEDED.
- 14 MECHANICAL EQUIPMENT PAD W/ CHAIN LINK FENCE AND GATE ENCLOSURE. SEE DETAIL -/A01.2
- 15 CANOPY W/ GUTTERS AND DOWNSPOUTS OVER DEPRESSIONED CONCRETE DOCK RAMP.
- 16 6'-0" CANOPY W/ GUTTERS AND DOWNSPOUTS @ DEPRESSIONED CONCRETE DOCK RAMP.

FINISH LEGEND:

P1: PAINT 1 KELLY MOORE KMW43 WHITEST WHITE	P2: PAINT 2 SHERWIN WILLIAMS SW7053 NEBULOUS WHITE
P3: PAINT 3 SHERWIN WILLIAMS SW7047 PORPOISE	P4: PAINT 4 SHERWIN WILLIAMS SW6150 UNIVERSAL KHAKI
P5: PAINT 5 SHERWIN WILLIAMS SW6153 PROTEGE BRONZE	P6: PAINT 6 SHERWIN WILLIAMS SW6991 BLACK MAGIC
P7: PAINT 7 SHERWIN WILLIAMS SW6188 SHADE GROWN	GL1: VITRO ARCHITECTURAL GLASS "ATLANTICA" EMERALD GREEN GLASS IN THERMALLY BROKEN CLEAR ANODIZED ALUMINUM FRAMES

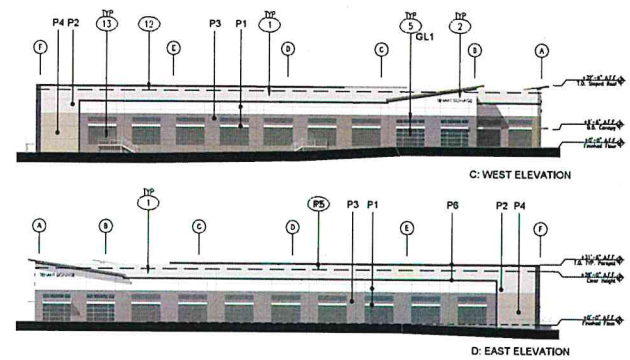

EXTERIOR ELEVATIONS
SCALE: 1" = 30'-0"

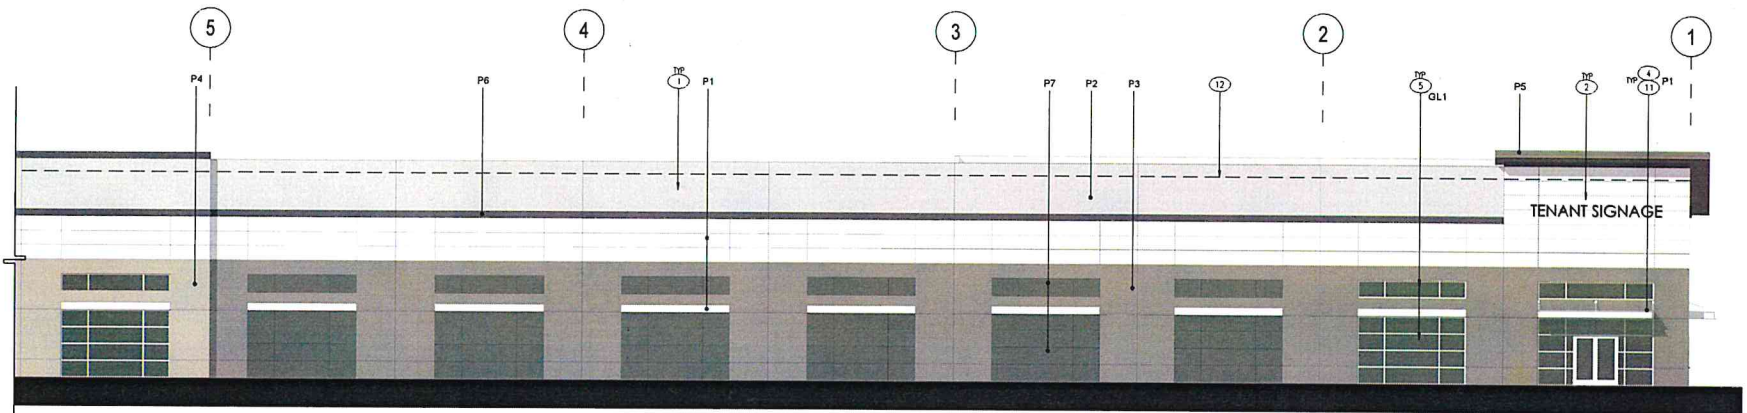

PARTIAL ENLARGED SOUTH ELEVATION
SCALE: 1/8" = 1'-0"

RAW

RAW Architecture Interiors
1718 Third Street
Suite 101
Sacramento
California 95811

Office
916 449-1400

rmw.com

OWNER / DEVELOPER

E & P PROPERTIES

5400 INDUSTRIAL WAY,
BENICIA, CA 94510

PRELIMINARY DESIGN DOCUMENTS FOR

NEW WINERY AND WINE STORAGE FACILITY BUILDING A

TECHNOLOGY WAY & MORRIS COURT
NAPA COUNTY, CALIFORNIA

approved for the owner by

approved for the architect by

Issue:	Description:	Date:
A	1.0% PLANNING PERIOD	01-23-2022
B	PERMITS FOR PLANNING PERIOD	01-23-2022

GENERAL CONTRACTOR

drawn by: TLG plot date: 01-31-2023

checked by: JDL

stamp



scale: AS NOTED
project number: 2204066.00

EXTERIOR ELEVATIONS - BUILDING A

sheet no.

A03.1

RWW

RMW
Architecture
Interiors

1718 Third Street
Suite 101
Sacramento
California 95811

Office
916 449-1400

rmw.com

OWNER/DEVELOPER

E & P PROPERTIES

5400 INDUSTRIAL WAY,
BENICIA, CA 94610

PRELIMINARY DESIGN DOCUMENTS FOR:
**NEW WINERY AND WINE
STORAGE FACILITY
BUILDING A**

TECHNOLOGY WAY & MORRIS COURT
NAPA COUNTY, CALIFORNIA

approved for the owner by:

issue:	description:	date:
A	NEW PLANNING REVIEW	01-25-2023
B	REQUEST FOR PLANNING REVIEW	01-21-2023

GENERAL CONTRACTOR

drawn by: PJ plot date: 01-13-2023

checked by: PF


stamp



scale: AS NOTED
project number: 3687-13


TOPOGRAPHIC SURVEY & DEMOLITION PLAN


sheet no.: **C101**

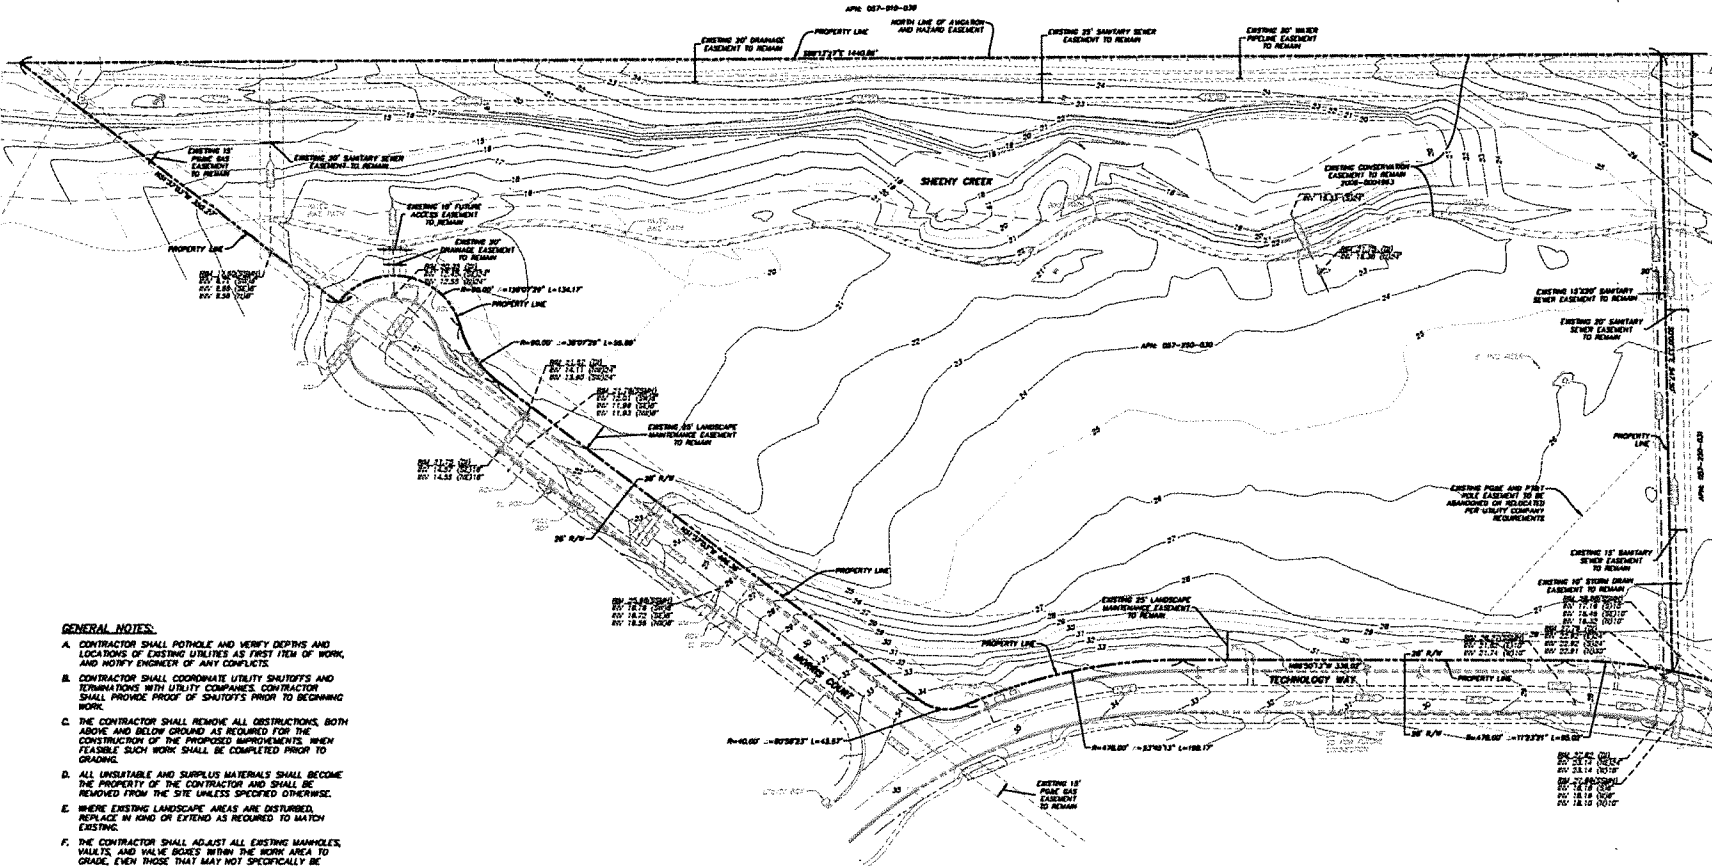


GENERAL NOTES:

- CONTRACTOR SHALL POT-HOLE AND VERIFY DEPTHS AND LOCATIONS OF EXISTING UTILITIES AS FIRST ITEM OF WORK, AND NOTIFY ENGINEER OF ANY CONFLICTS.
- CONTRACTOR SHALL COORDINATE UTILITY SHUT-OFFS AND TERMINATIONS WITH UTILITY COMPANIES. CONTRACTOR SHALL PROVIDE PROOF OF SHUT-OFFS PRIOR TO BEGINNING WORK.
- THE CONTRACTOR SHALL REMOVE ALL OBSTRUCTIONS, BOTH ABOVE AND BELOW GROUND AS REQUIRED FOR THE CONSTRUCTION OF THE PROPOSED IMPROVEMENTS. WHEN FEASIBLE SUCH WORK SHALL BE COMPLETED PRIOR TO GRADING.
- ALL UNSUITABLE AND SURPLUS MATERIALS SHALL BECOME THE PROPERTY OF THE CONTRACTOR AND SHALL BE REMOVED FROM THE SITE UNLESS SPECIFIED OTHERWISE.
- WHERE EXISTING LANDSCAPE AREAS ARE DISTURBED, REPLACE IN KIND OR EXTEND AS REQUIRED TO MATCH EXISTING.
- THE CONTRACTOR SHALL ADJUST ALL EXISTING MANHOLES, VAULTS, AND VALVE BOXES WITHIN THE WORK AREA TO GRADE, EVEN THOSE THAT MAY NOT SPECIFICALLY BE NOTED. ALL DAMAGED BOXES SHALL BE REPLACED WITH NEW BOXES.

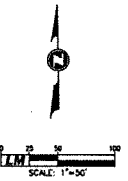

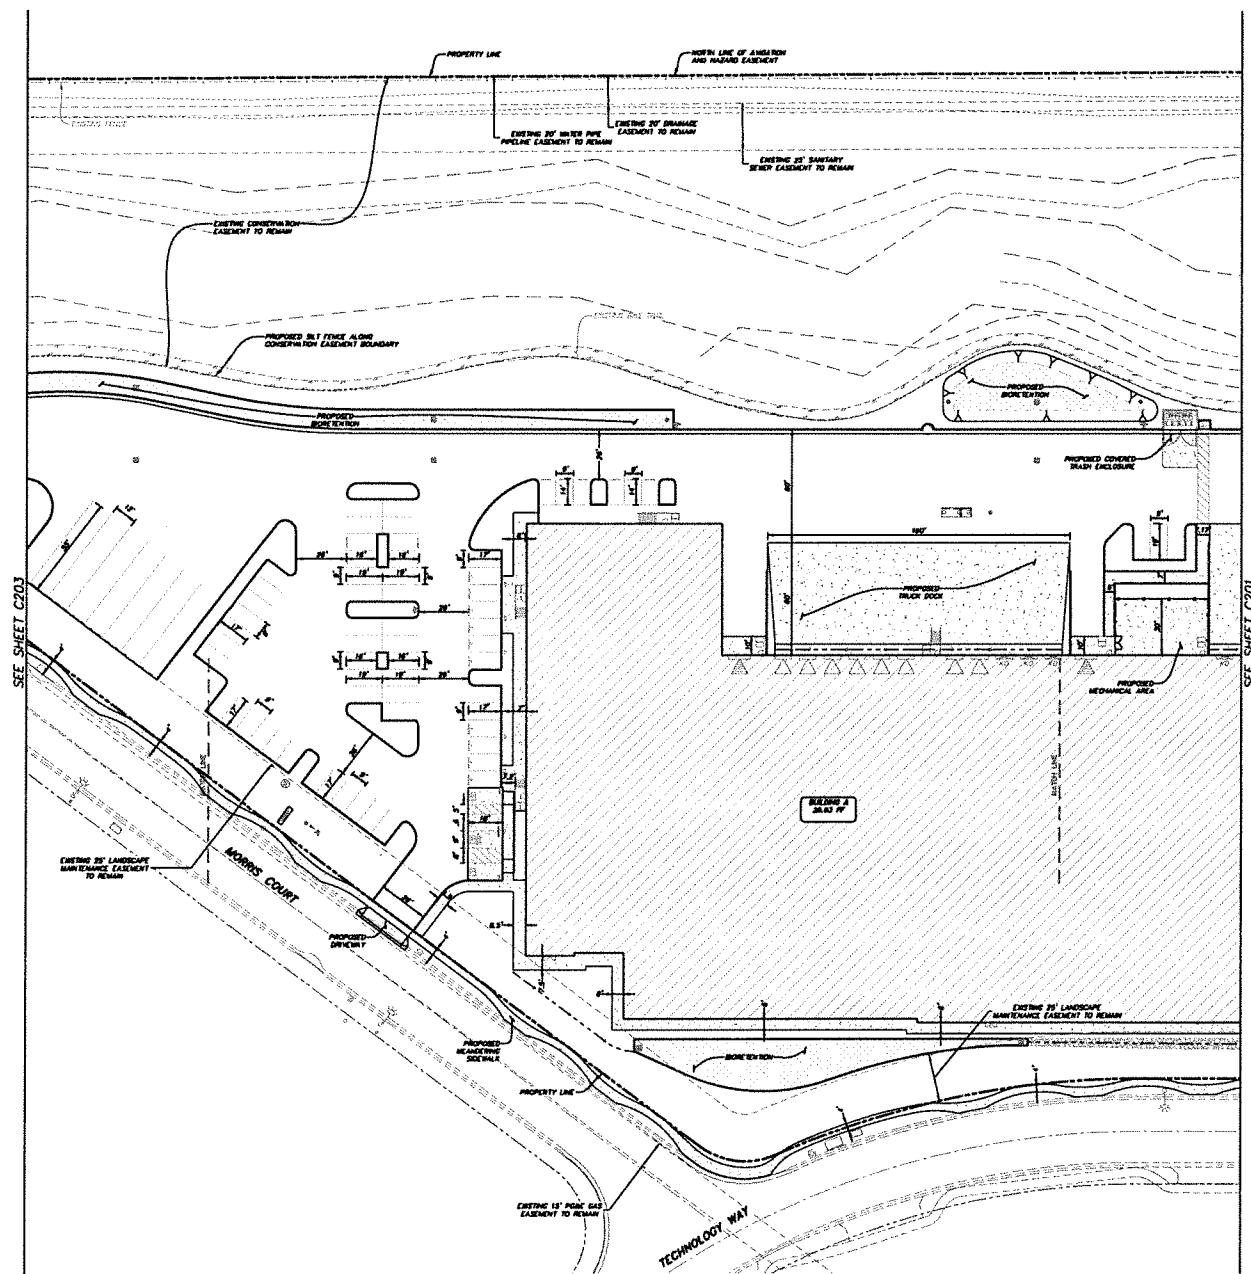

File Name: X:\Land Projects\3687-13\dwg\3687-13_A_C202.dwg Date Plotted: February 02, 2023 - 8:55am

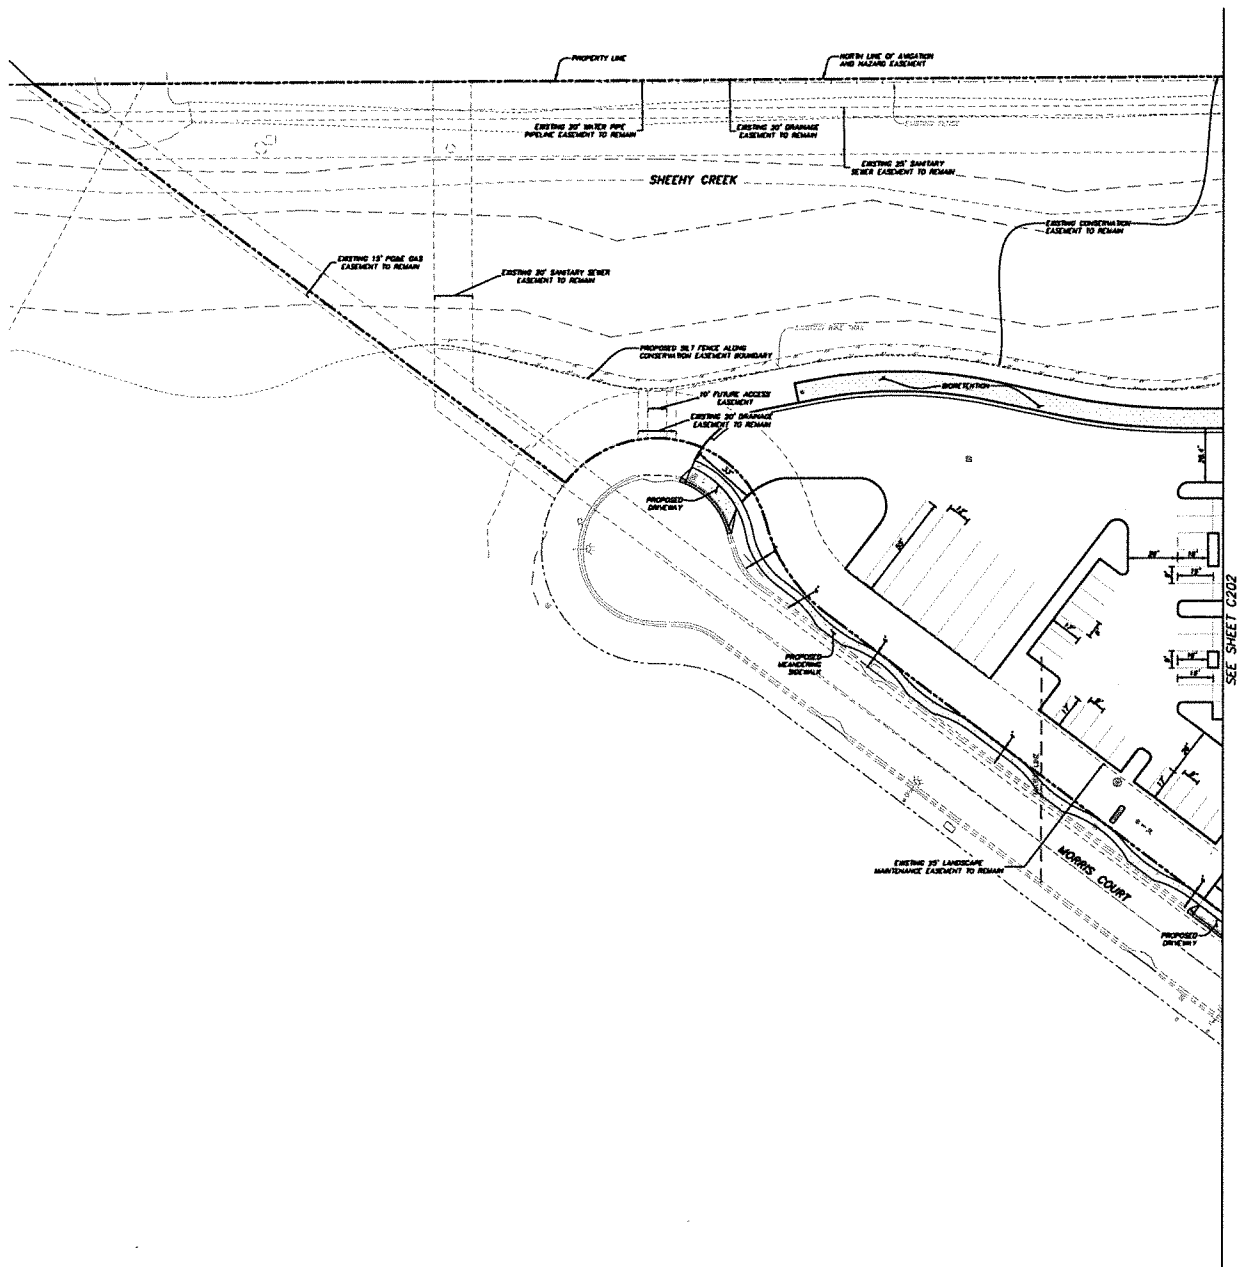

RAW

RAW
Architecture
Interiors

1718 Third Street
Suite 101
Sacramento
California 95811

Office
916 449-1400

rmw.com

OWNER/DEVELOPER:

E & P PROPERTIES

5400 INDUSTRIAL WAY,
BENICIA, CA 94510

PRELIMINARY DESIGN DOCUMENTS FOR:

NEW WINERY AND WINE STORAGE FACILITY BUILDING A

TECHNOLOGY WAY & MORRIS COURT
NAPA COUNTY, CALIFORNIA

approved for the owner by:

approved for the architect by:

issue	description	date
A	WPM PLANNING REVIEW	07-27-2022
B	REDESIGN FOR PLANNING REVIEW	01-21-2023

GENERAL CONTRACTOR:

drawn by: PJ plot date: 01-21-2023

checked by: PF

stamp




scale: AS NOTED

project number: 3687-13

CIVIL SITE PLAN

SCALE: 1"=30'

C203

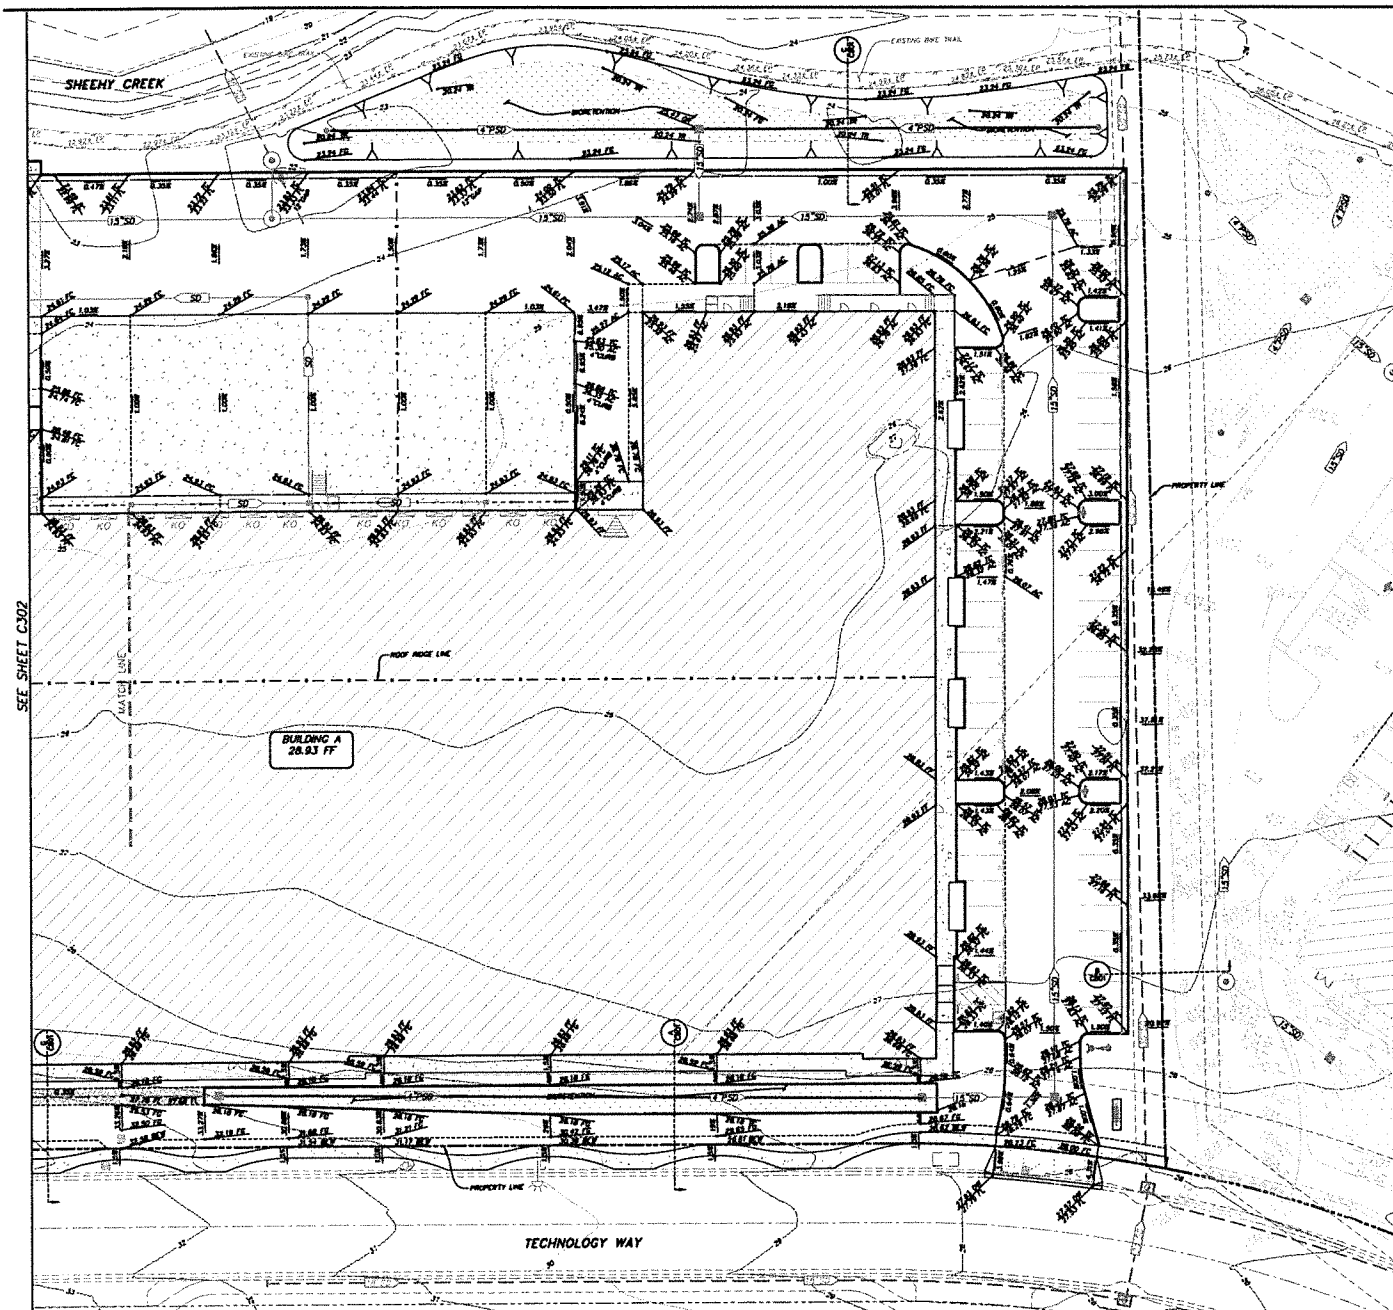

RAW

RAW
Architecture
Interiors

1718 Third St
Suite 101
Sacramento
California 95811

Office
916 449-1400

rmw.com

OWNER / DEVELOPER

**E & P
PROPERTIES**

5400 INDUSTRIAL WAY,
DENVER, CO 80210

PRELIMINARY DESIGN DOCUMENTS FOR:
**NEW WINERY AND WINE
STORAGE FACILITY
BUILDING A**

TECHNOLOGY WAY & MORRIS COW
NAPA COUNTY, CALIFORNIA

approved for the owner by:

approved for the architect by:

Issue	Description	Date
A	INITIAL PLANNING REVIEW	07/11/20
B	REDESIGNED FOR PLANNING REVIEW	01/11/20

GENERAL CONTRACTOR

drawn by: P.J. plot date: 01-11-20

checked by: P.F.

sheet



scale: AS HC


project number: 361

**GRADING &
DRAINAGE PLAN**

sheet no.

C301

SCALE: 1"=20'

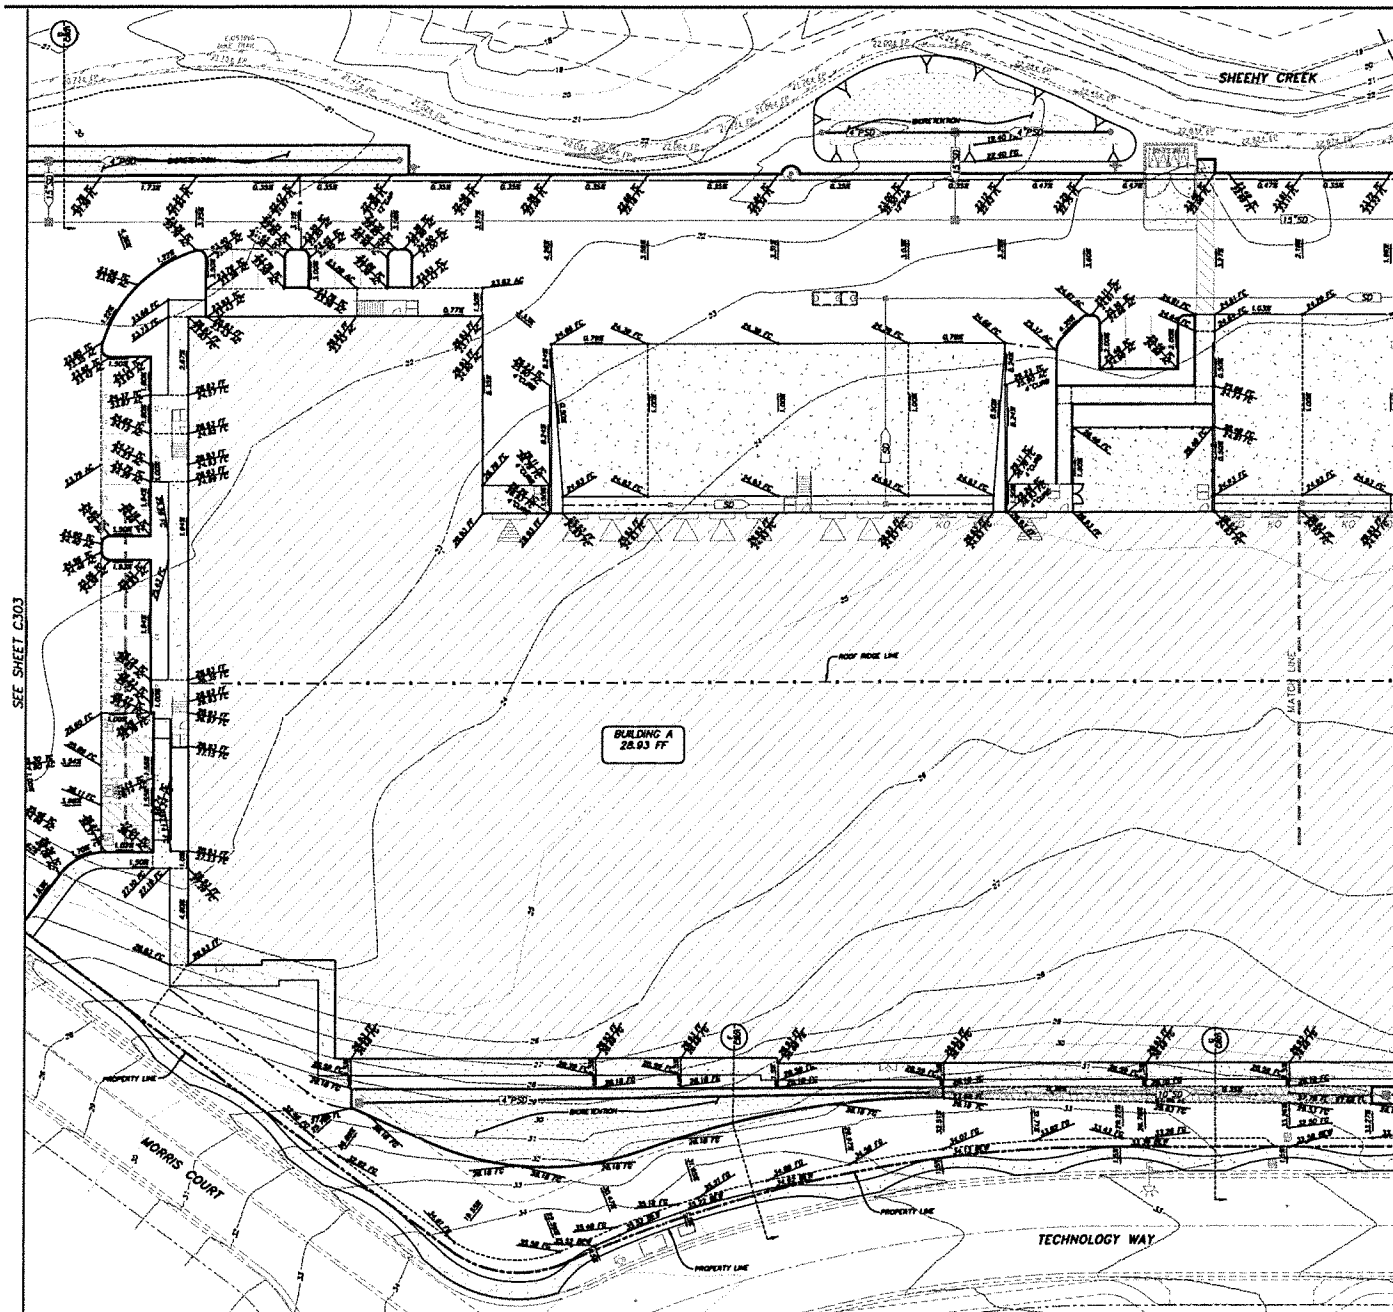

RMW

RMW
Architecture
Interiors

1718 Third Street
Suite 101
Sacramento
California 95811

Office
916 449-1400

rmw.com

OWNER / DEVELOPER

E & P
PROPERTIES

5400 INDUSTRIAL WAY,
DENVER, CA 94510

PRELIMINARY DESIGN DOCUMENTS FOR

NEW WINERY AND WINE
STORAGE FACILITY
BUILDING A

TECHNOLOGY WAY & MORRIS COURT
NAPA COUNTY, CALIFORNIA

approved for the owner by:

approved for the architect by:

Issue	Description	Date
A	INITIAL PLANNING REVIEW	07-27-2023
B	REVISOR FOR PLANNING REVIEW	01-11-2023

GENERAL CONTRACTOR

drawn by: P.J. plot date: 01-11-2023

checked by: PF

stamp



scale: AS NOTED

project number


3687-13

GRADING &
DRAINAGE PLAN

SCALE: 1"=20'

Sheet No.:

C302

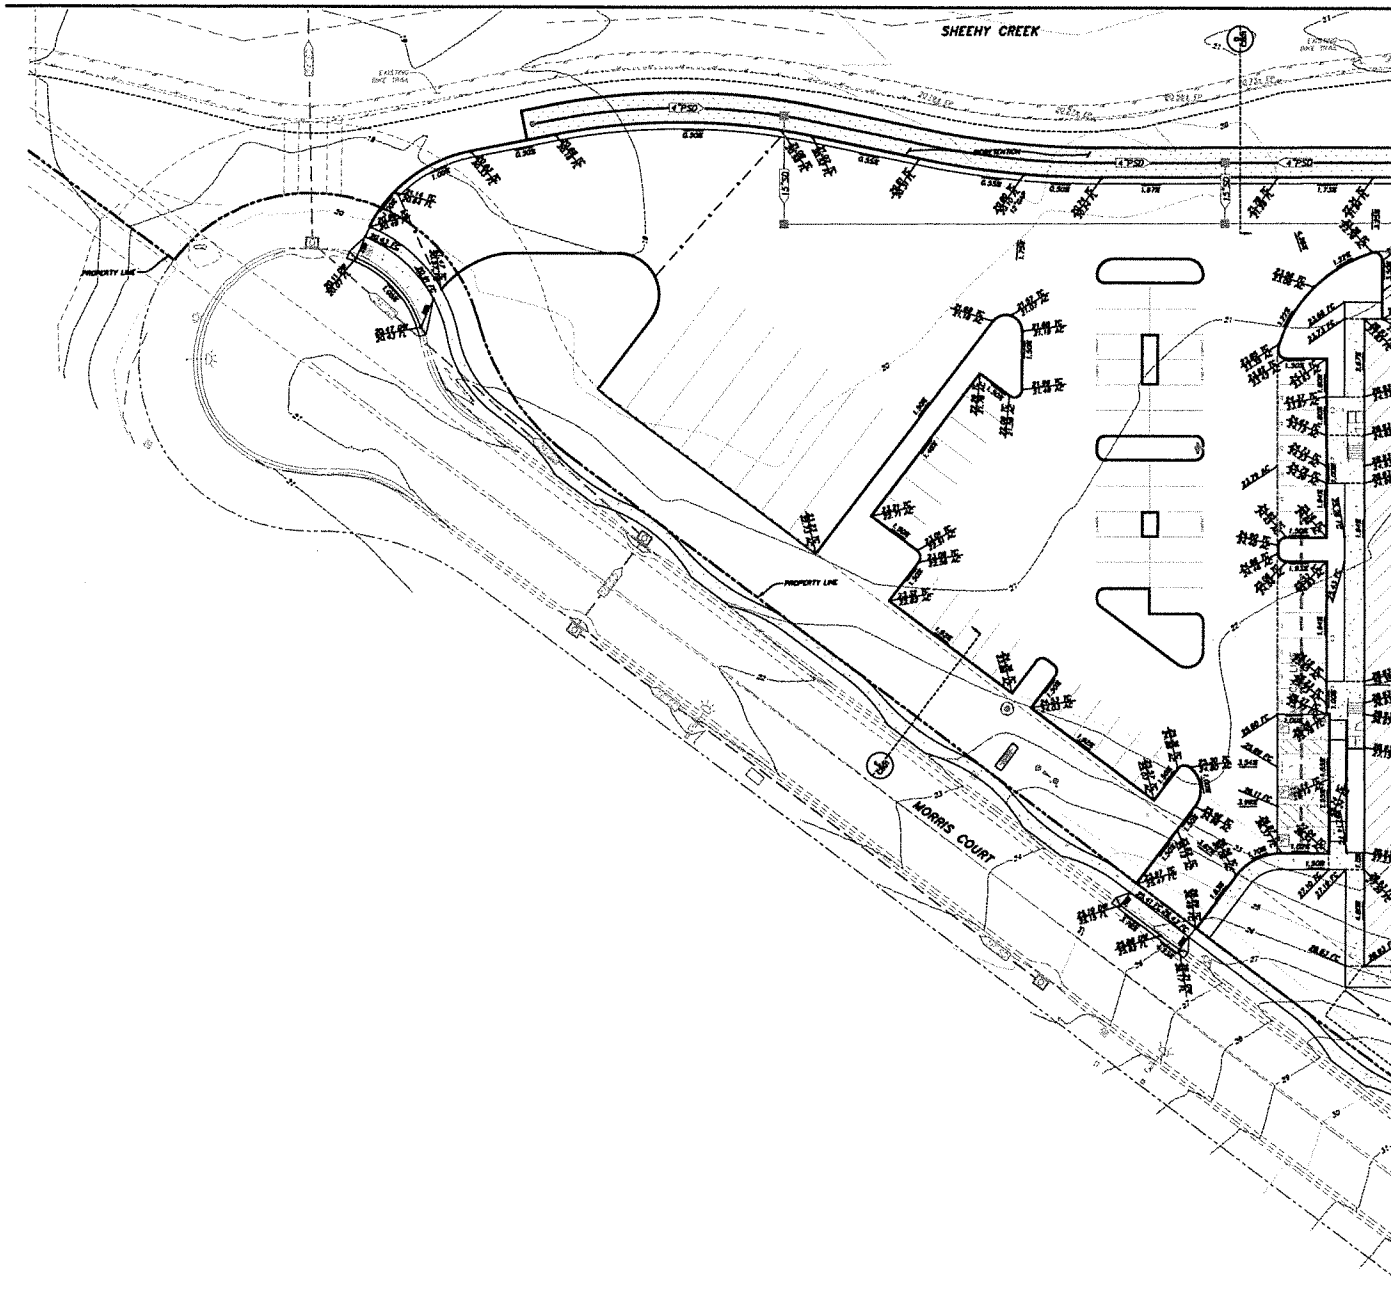

RAW

RAW
Architecture
Interiors

1718 Third Street
Suite 101
Sacramento
California 95811

Office
916 449-1400

rmw.com

OWNER / DEVELOPER

**E & P
PROPERTIES**

5400 INDUSTRIAL WAY,
BENICIA, CA 94510

PRELIMINARY DESIGN DOCUMENTS FOR

**NEW WINERY AND WINE
STORAGE FACILITY
BUILDING A**

TECHNOLOGY WAY & MORRIS COURT
NAPA COUNTY, CALIFORNIA

approved for the owner by:

approved for the architect by:

Issue	Description	Date
A	NEW PLANNING REVIEW	07-27-2023
B	REDESIGNED FOR PLANNING REVIEW	01-31-2023

GENERAL CONTRACTOR

drawn by: PJJ plot date: 01-31-2023

checked by: PF

stamp



scale: AS NOTED


project number: 3087-13

**GRADING &
DRAINAGE PLAN**

SCALE: 1"=20'

sheet no.:

C303

 

Office
916 449-1400

rmw.com

OWNER / DEVELOPER

E & P
PROPERTIES

5400 INDUSTRIAL WAY.
BENICIA, CA 94510

PRELIMINARY DESIGN DOCUMENTS FOR:

[illegible]

NEW WINERY AND WIN

STORAGE FACILITY

BUILDING A

TECHNOLOGY WAY & MORRIS CO.

NAPA COUNTY, CALIFORNIA

approved for the owner by :

approved for the architect by :

Source: *Author's calculations.*

Issue:	Description:
--------	--------------

A INITIAL PLANNING REVIEW

• <http://www.pearsoned.com>

RECEIVED FOR PLANNING REVIEW

GENERAL CONTRACTOR

drawn by: PJ plot date: 01-31-

checked by: PF

stamp



scale : AS

project number : 2


[illegible]


UTILITIES PLAN



sheet 12

C401

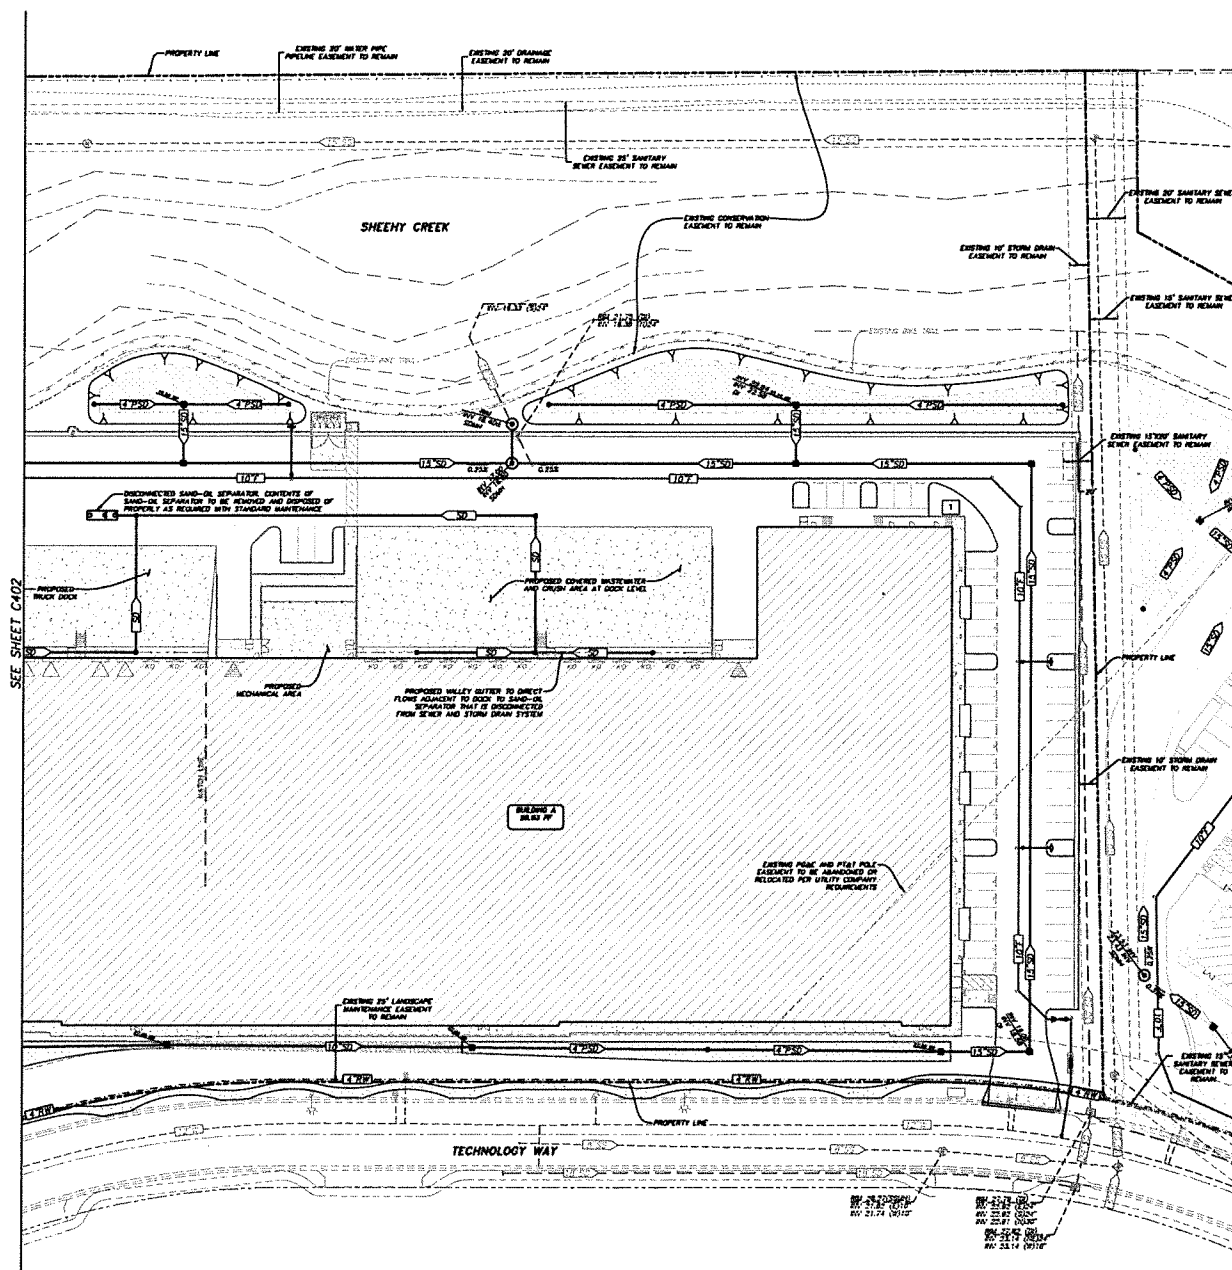

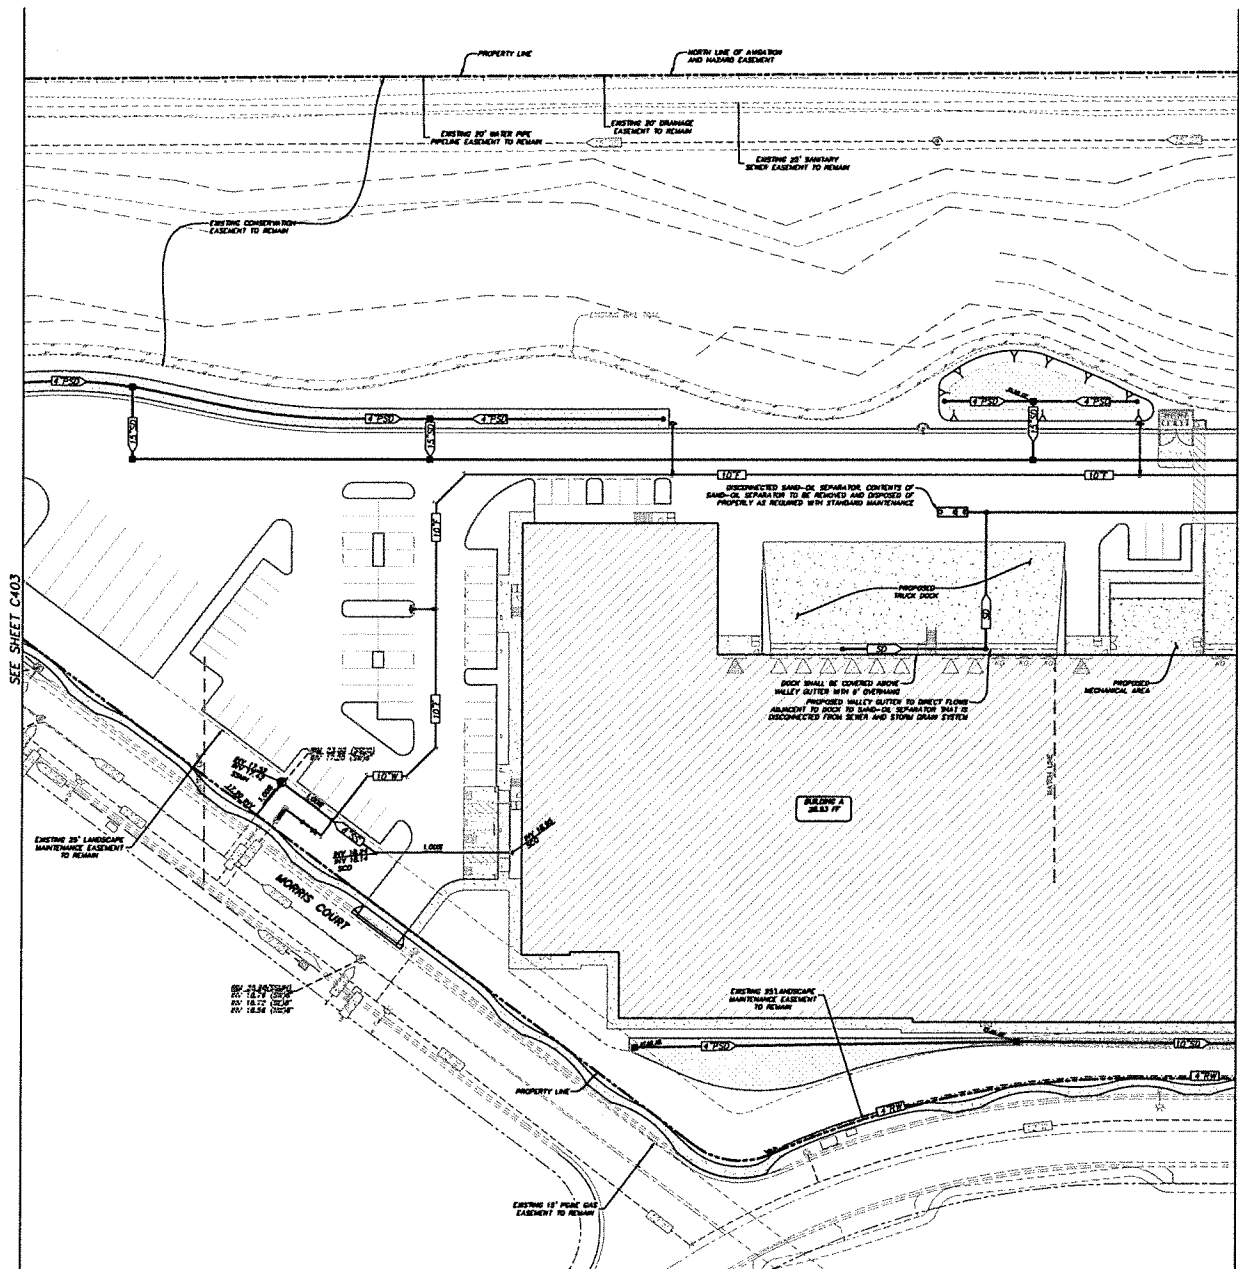

RAW

RAW
Architecture
Interiors

1718 Third Street
Suite 101
Sacramento
California 95811

Office
916 449-1400

rmw.com

OWNER / DEVELOPER

**E & P
PROPERTIES**

5400 INDUSTRIAL WAY,
BENICIA, CA 94510

PRELIMINARY DESIGN DOCUMENTS FOR:

**NEW WINERY AND WINE
STORAGE FACILITY
BUILDING A**

TECHNOLOGY WAY & MORRIS COURT
NAPA COUNTY, CALIFORNIA

approved for the owner by:

approved for the architect by:

Issue	Description	Date
A	INITIAL PLANNING REVIEW	05-27-2022
B	REDESIGN FOR PLANNING REVIEW	01-31-2023

GENERAL CONTRACTOR

Drawn by: PJ Plot Date: 01-31-2023

Checked by: PF

Stamp




Scale: AS NOTED

Project Number: 3687-13

UTILITIES PLAN

0 15 30
SCALE: 1"=30'

C402

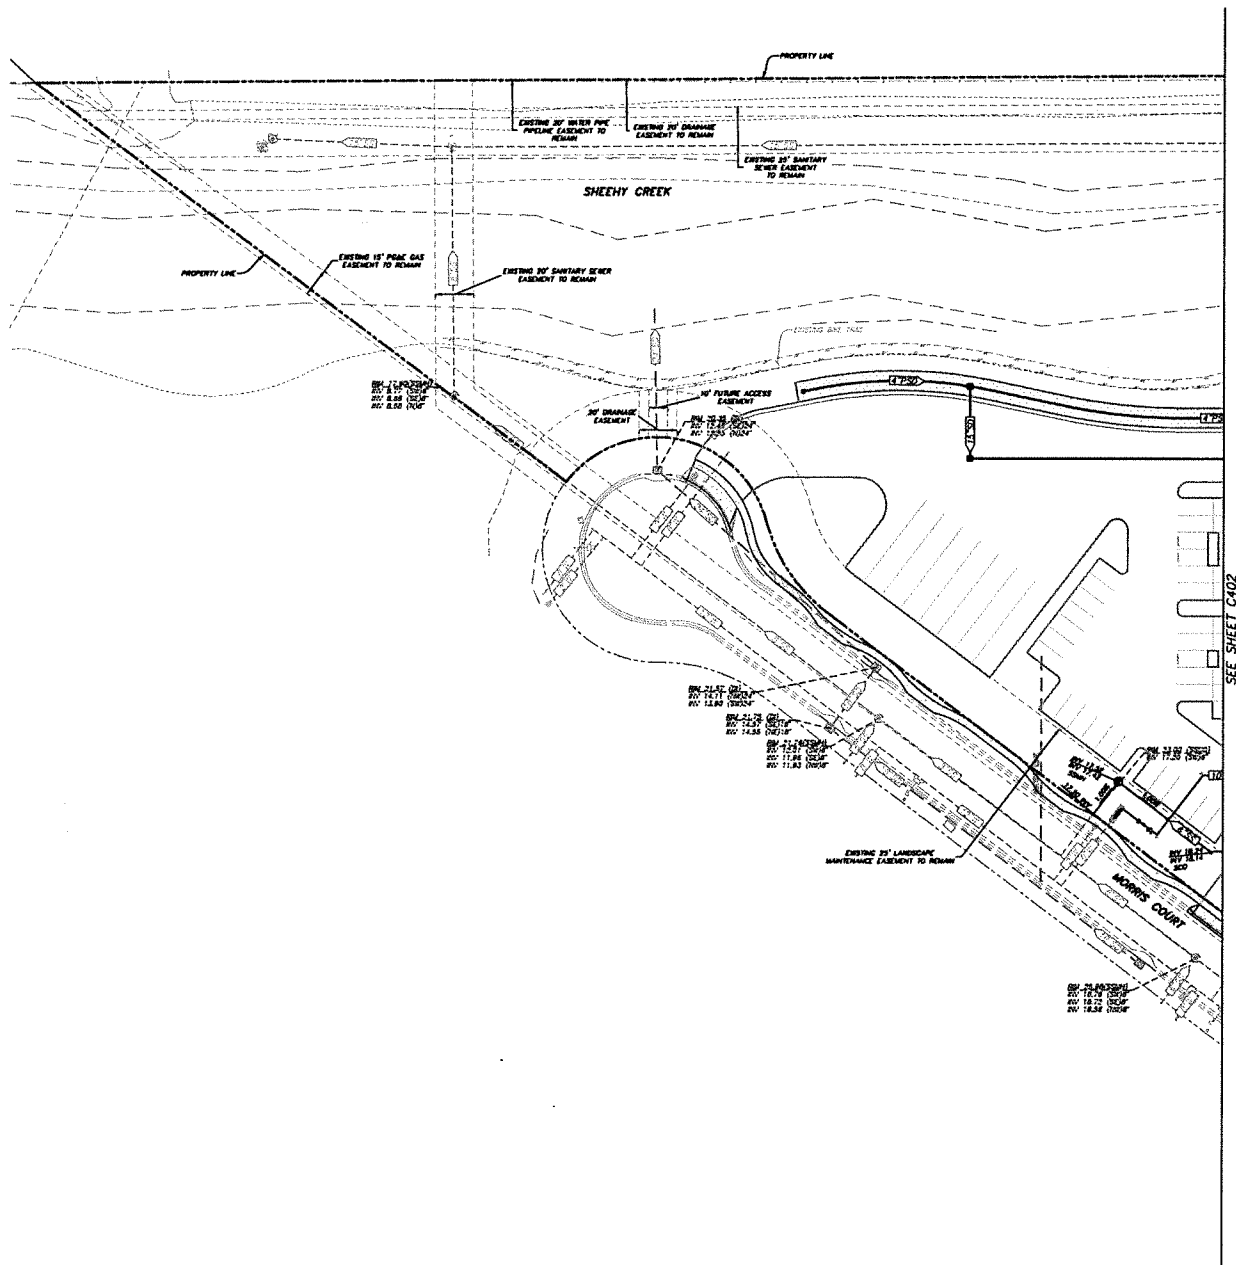

RAW

RAW
Architecture
Interiors

1718 Third Street
Suite 101
Sacramento
California 95811

Office
916 449-1400

rmw.com

OWNER/DEVELOPER:

**E & P
PROPERTIES**

5400 INDUSTRIAL WAY,
BENICIA, CA 94510

PRELIMINARY DESIGN DOCUMENTS FOR:

**NEW WINERY AND WINE
STORAGE FACILITY
BUILDING A**

TECHNOLOGY WAY & MORRIS COURT
NAPA COUNTY, CALIFORNIA

Approved for the owner by:

Approved for the architect by:

Issue	Description	Date
A	RAW PLANNED REVIEW	07-27-2022
B	RECEIVED FOR PLANNED REVIEW	01-31-2023

GENERAL CONTRACTOR

Drawn by: PJ Date: 01-31-2023

checked by: PF

Stamp




Scale: AS NOTED

Project number: 3687-13

UTILITIES PLAN



C403

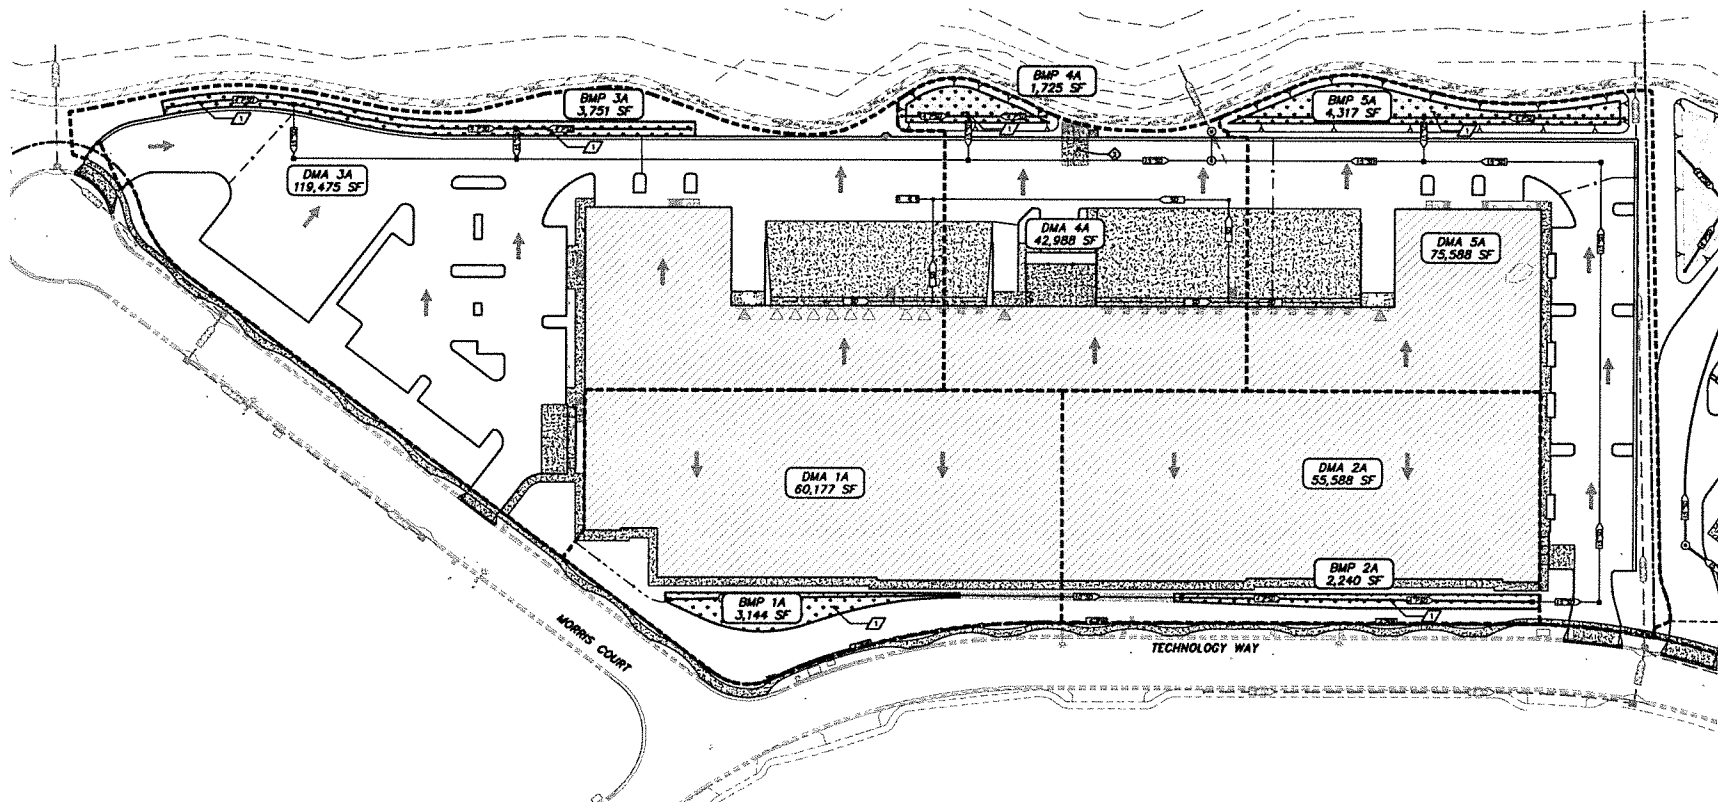

RAW

RAW
Architecture
Interiors
1718 Third Street
Suite 101
Sacramento
California 95811

Office
916 449-1400

raw.com

OWNER / DEVELOPER

**E & P
PROPERTIES**

5400 INDUSTRIAL WAY,
BENICIA, CA 94510

PRELIMINARY DESIGN DOCUMENTS FOR

**NEW WINERY AND WINE
STORAGE FACILITY
BUILDING A**

TECHNOLOGY WAY & MORRIS COURT
NAPA COUNTY, CALIFORNIA

approved for the owner by

approved for the architect by

Issue	Description	Date
A	INITIAL PLANNING REVIEW	07-27-2022
B	REVISED FOR PLANNING REVIEW	01-21-2023

GENERAL NOTES:

- TOTAL PROJECT AREA IS 353,800 SF (8.12 AC).
- DMA - DRAINAGE MANAGEMENT AREA.
- BF - BIORETENTION FACILITY, TREATMENT CONTROL MEASURE.
- SOILS ARE GROUP II, PER USDA SOIL MAP VIEWER REPORT.
- DEPTH TO GROUNDWATER IS YET TO BE DETERMINED.
- RECEIVING WATER BODY IS SHEEDY CREEK.

SITE DESIGN MEASURES:

- PRESERVE NATURAL DRAINAGE PATTERNS.
- DIRECT RUNOFF FROM IMPERVIOUS AREAS TO LANDSCAPED AREAS. FLOW DIRECTION (→).
- PLANT TREES ADJACENT TO IMPERVIOUS AREAS. TREE LOCATIONS TO BE IDENTIFIED WITH FINAL CONSTRUCTION DOCUMENTS.
- SELF-TREATING OR SELF-RETAINING AREA.
- DMA DRAINING TO A SELF-RETAINING AREA.

POTENTIAL POLLUTION SOURCES AND CONTROL MEASURES:

- LOADING DOCK, COVERED FOR SIX FEET OUT BEYOND THE EDGE OF THE BUILDING ROOF. SEE ARCHITECTURAL PLANS FOR FURTHER DETAIL.
- REFUSE AREA, COVERED AND ENCLOSED FOR DUMPSTERS. SEE ARCHITECTURAL PLANS FOR FURTHER DETAIL. GRADED TO MINIMIZE STORMWATER RUN-ON AND RUNOFF. SEE GRADING PLAN FOR FURTHER DETAIL.
- STORM DRAIN INLET, MARK WITH WORDS "NO DUMPING! FLOWS TO BAY". SEE UTILITY PLAN FOR FURTHER DETAIL.

TREATMENT CONTROL MEASURES:

- INSTALL BIORETENTION FACILITY PER DETAILS ON SHEET C502. SEE GRADING PLAN, SITE PLAN, UTILITY PLAN, AND LANDSCAPING PLAN FOR MORE DETAIL.

D&M SUMMARY:

- D&M ACTIVITIES AND RESPONSIBLE PARTIES WILL BE SPECIFIED WITH THE FINAL CONSTRUCTION DOCUMENTS.

LEGEND:

- DMA DRAINAGE MANAGEMENT AREA
- BMP BEST MANAGEMENT PRACTICE
- DMA 1 1,000 SF WATER QUALITY AREA NAME AND SQUARE FOOTAGE
- BMP 1 1,000 SF BIORETENTION MANAGEMENT AREA NAME AND SQUARE FOOTAGE
- BIORETENTION MANAGEMENT AREA
- DIRECTION OF FLOW

GENERAL CONTRACTOR

drawn by: PJ plot date: 01-21-2023

checked by: PF

stamp



scale: AS NOTED




project number: 3687-13

**STORMWATER
CONTROL PLAN**



sheet no.:

C501

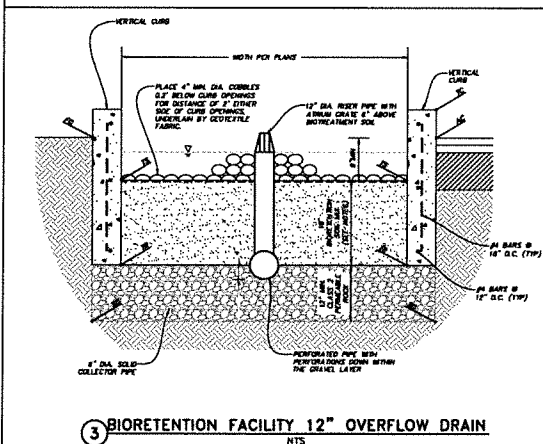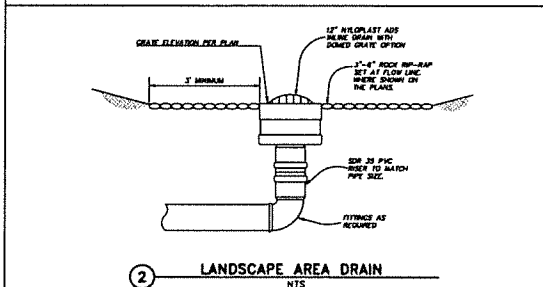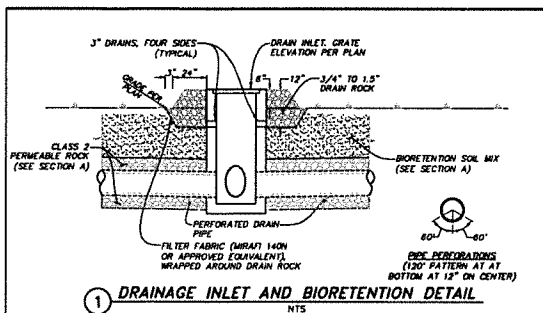


BIOTRETENTION NOTES:



1. FOR LOCATION, SIZE, AND IDENTIFICATION OF PROPOSED LANDSCAPING/PLANT MATERIAL SEE LANDSCAPE PLANS.

2. BIOTRETENTION SOIL MIX SHALL CONSIST OF 80%-70% SAND AND 30%-40% COMPOST PER BASMAA SPECIFICATIONS. SPECIFICATIONS AVAILABLE FROM CONTRA COSTA CLEAN WATER PROGRAM (CCWMP). SOIL MIX MUST BE OBTAINED FROM LOCAL SUPPLIER APPROVED BY THE CCWMP.


3. INSTALLATION OF PERMEABLE SOIL SHALL BE PER BASMAA REQUIREMENTS.

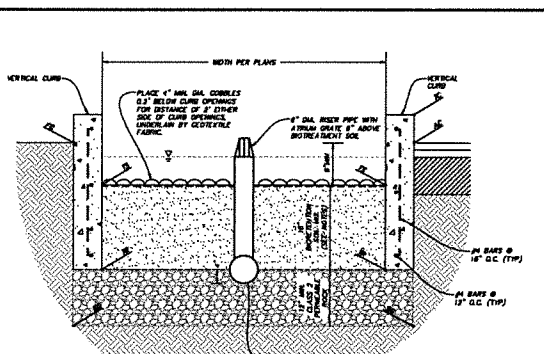


4 BIOTRETENTION FACILITY 6" OVERFLOW DRAIN NTS

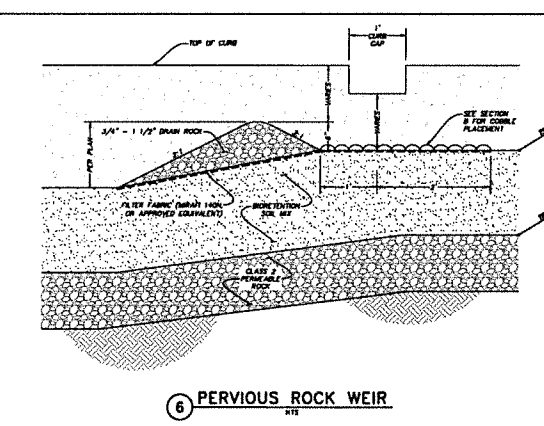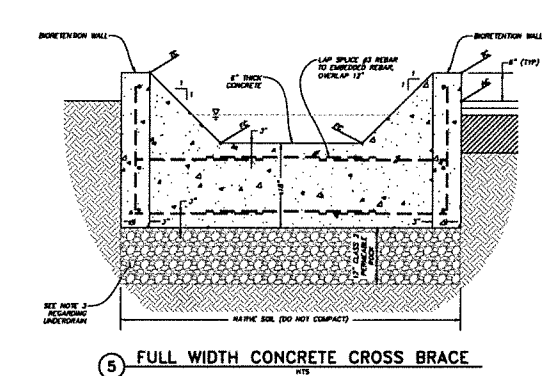


6 PERVIOUS ROCK WEIR NTS

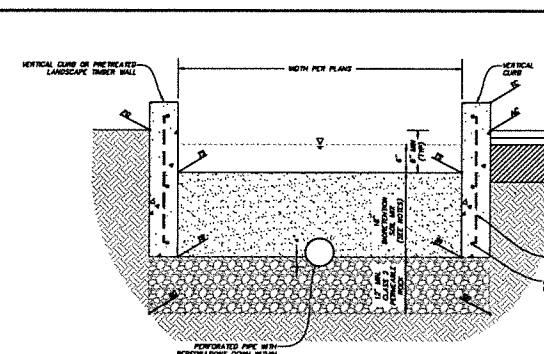

7 TYPICAL BIOTRETENTION FACILITY SECTION • VERTICAL CURB NTS

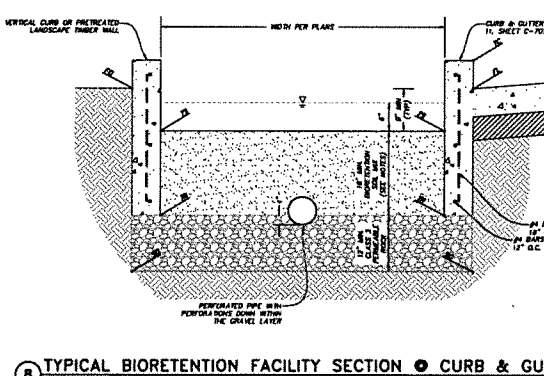

8 TYPICAL BIOTRETENTION FACILITY SECTION • CURB & GUTTER NTS

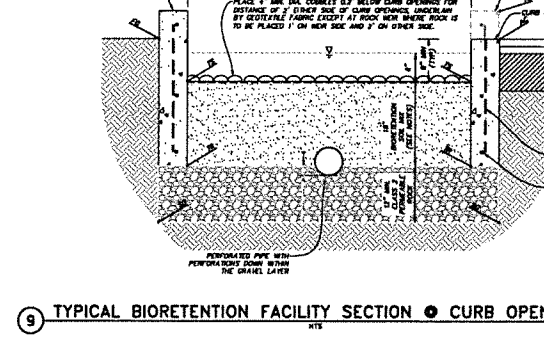

9 TYPICAL BIOTRETENTION FACILITY SECTION • CURB OPENING NTS

RAW

RAW Architecture Interiors

1718 Third Street Suite 101 Sacramento California 95811

Office 916 449-1400

raw.com

OWNER/DEVELOPER

E & P PROPERTIES

5400 INDUSTRIAL WAY, BENICIA, CA 94610

PRELIMINARY DESIGN DOCUMENTS FOR:

NEW WINERY AND WINE STORAGE FACILITY BUILDING A

TECHNOLOGY WAY & MORRIS COURT NAPA COUNTY, CALIFORNIA

approved for the owner by:

name: description: date:

A. METAL FINISH REVIEW 01-27-2022

B. REQUEST FOR PLANNING REVIEW 01-31-2022

GENERAL CONTRACTOR

drawn by: PJ plot date: 01-31-2023

checked by: PP

stamp



scale: AS NOTED

project number: 3687-12

STORMWATER CONTROL PLAN DETAILS

sheet no.: **C502**

1. FOR LOCATION, SIZE, AND IDENTIFICATION OF PROPOSED LANDSCAPING/PLANT MATERIAL SEE LANDSCAPE PLANS.
2. BIOTREATMENT SOIL MIX SHALL CONSIST OF 60%-70% SAND AND 30%-40% COMPOST PER BASMAA SPECIFICATIONS. SPECIFICATIONS AVAILABLE FROM CONTRA COSTA CLEAN WATER PROGRAM. (CCOWP) SOIL MIX MUST BE OBTAINED FROM LOCAL SUPPLIER APPROVED BY THE CCOWP.
3. INSTALLATION OF PERMEABLE SOIL SHALL BE PER BASMAA REQUIREMENTS.



RMW 1718 Third Street
Architecture Suite 101
Interiors Sacramento
California 95811

EMW.COM

OWNER / DEVELOPER:

E & P
PROPERTIES

5400 INDUSTRIAL WAY,
BENICIA, CA 94510

PRELIMINARY DESIGN DOCUMENTS FOR:

NEWBORN AND ADULT

NEW WINERY AND WINE
STORAGE FACILITY
BUILDING A

TECHNOLOGY WAY & MORRIS COURT
NAPA COUNTY, CALIFORNIA

approved for the owner by

approved for the architect by

Issue : description : Date :

Issue:	Description:	Date:
--------	--------------	-------

A. INITIAL PLANNING REVIEW 03-27-2003

RECEIVED PLUS PLANNING REVIEW 01/26/2021

GENERAL CONTRACTOR

drawn by: PJ plot date: 01-31-2017

checked by P

slight




scale : AS NOTED

senior's number


STORMWATER
CONTROL PLAN
DETAILS

steward co.


C503

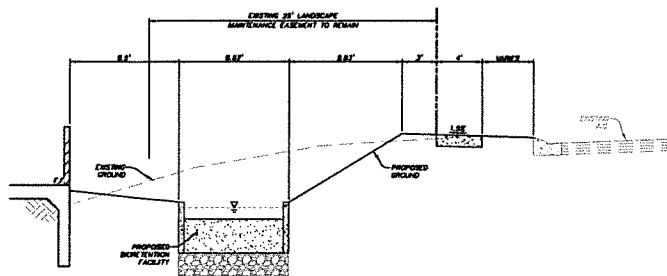


A SOUTHEAST CROSS SECTION
ADJACENT TO TECHNOLOGY WAY
NTS

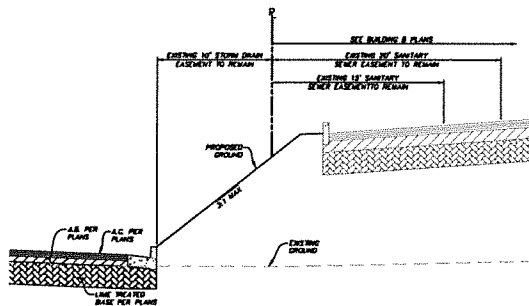


B EAST PROPERTY LINE
NTS

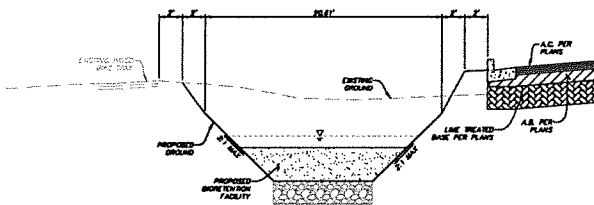


C NORTHEAST BIORETENTION
NTS

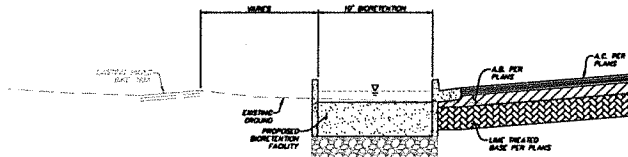


D NORTH CROSS SECTION
NTS

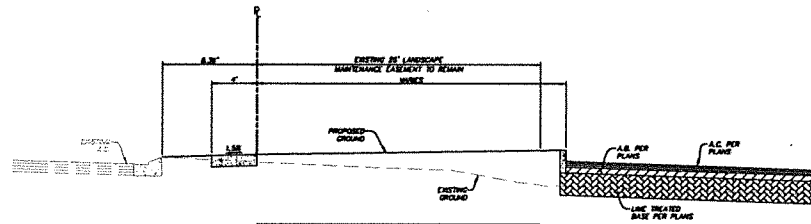

E WEST PROPERTY LINE
NTS

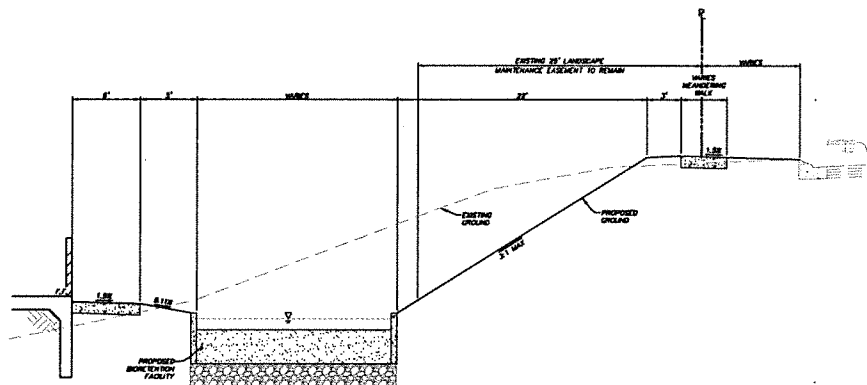

F SOUTHWEST BIORETENTION
NTS

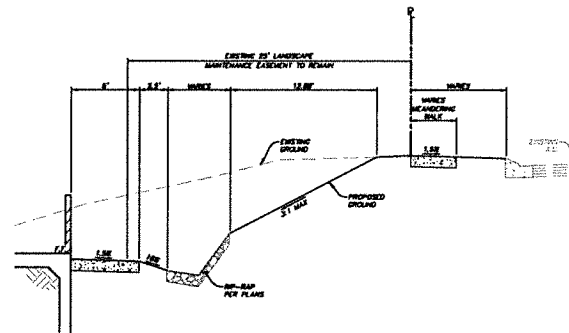

G SOUTH CROSS SECTION
ADJACENT TO TECHNOLOGY WAY
NTS

RAW

RAW
Architecture
Interiors
1718 Third Street
Suite 101
Sacramento
California 95811

Office
916 449-1400

raw.com

OWNER/DEVELOPER

**E & P
PROPERTIES**

5400 INDUSTRIAL WAY,
BENICIA, CA 94510

PRELIMINARY DESIGN DOCUMENTS FOR:

**NEW WINERY AND WINE
STORAGE FACILITY
BUILDING A**

TECHNOLOGY WAY & MORRIS COURT
NAPA COUNTY, CALIFORNIA

approved for the owner by:

approved for the architect by:

Issue	Description	Date
A	NTS PLANNING REVIEW	01-27-2022
B	PRELIMINARY PLANNING REVIEW	01-21-2022

GENERAL CONTRACTOR

Drawn by: PJ plot date: 01-21-2023

checked by: PF

stamp




scale: AS NOTED

project number: 3667-13

CROSS-SECTIONS

Sheet No.:


C801

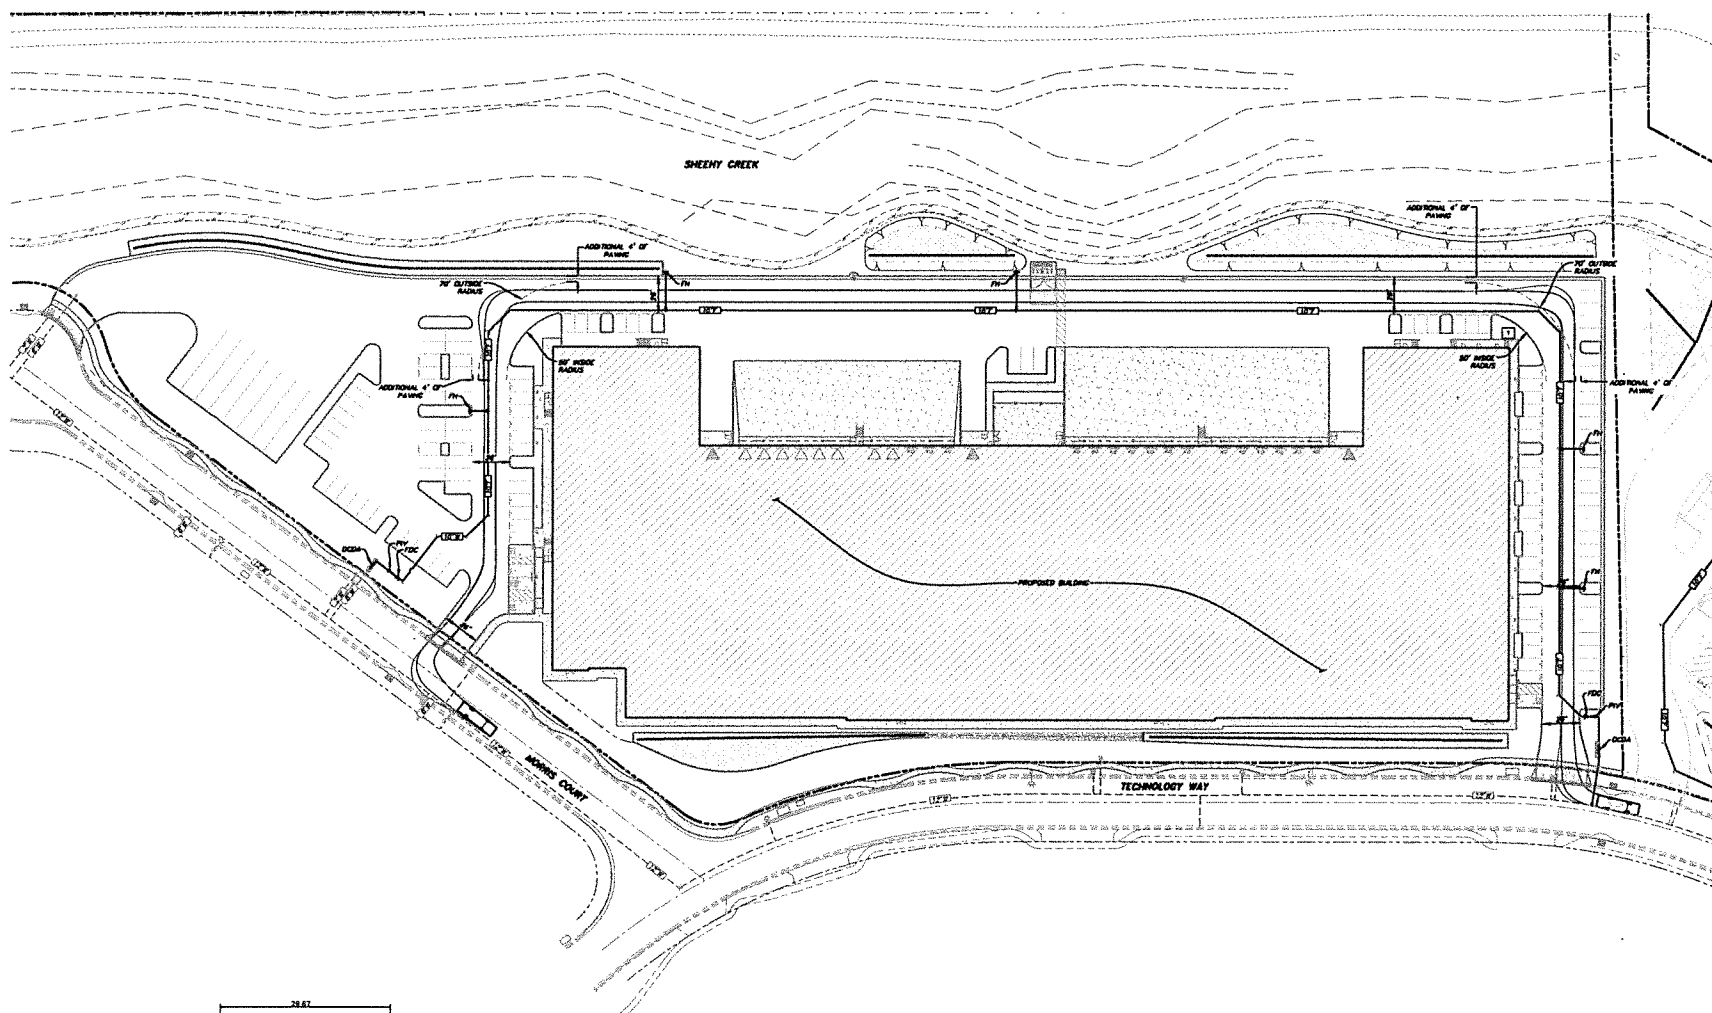

LEGEND

— BODY ENVELOPE

— OUTER WHEEL WALLS

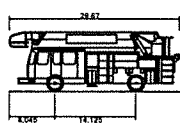

PIERCE - VEL7000

Overall Length 29.670ft

Overall Width 8.000ft

Overall Body Height 10.514ft

Min Body Ground Clearance 0.944ft

Track Width 8.470ft

Lock-to-lock time 6.00s

Wall to Wall Turning Radius 30.000ft

NAPA COUNTY

FIRE ENGINE

C901

RAW

RAW
Architecture
Interiors

1718 Third Street
Suite 101
Sacramento
California 95811

Office
916 449-1400

rmw.com

OWNER / DEVELOPER

**E & P
PROPERTIES**

5400 INDUSTRIAL WAY,
BENICIA, CA 94610

PRELIMINARY DESIGN DOCUMENTS FOR

**NEW WINERY AND WINE
STORAGE FACILITY
BUILDING A**

TECHNOLOGY WAY & MORRIS COURT
NAPA COUNTY, CALIFORNIA

approved for the owner by:

approved for the architect by:

Issue	Description	Date
A	INITIAL PLANNING REVIEW	07-27-2022
B	REDESIGNED FOR PLANNING REVIEW	07-27-2022

GENERAL CONTRACTOR

Drawn by: PJ plot date: 01-13-2023

checked by: PF


stamp




scale: AS NOTED

project number: 3687-13

FIRE PLAN

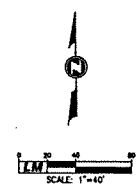


Wheel no.: **C901**

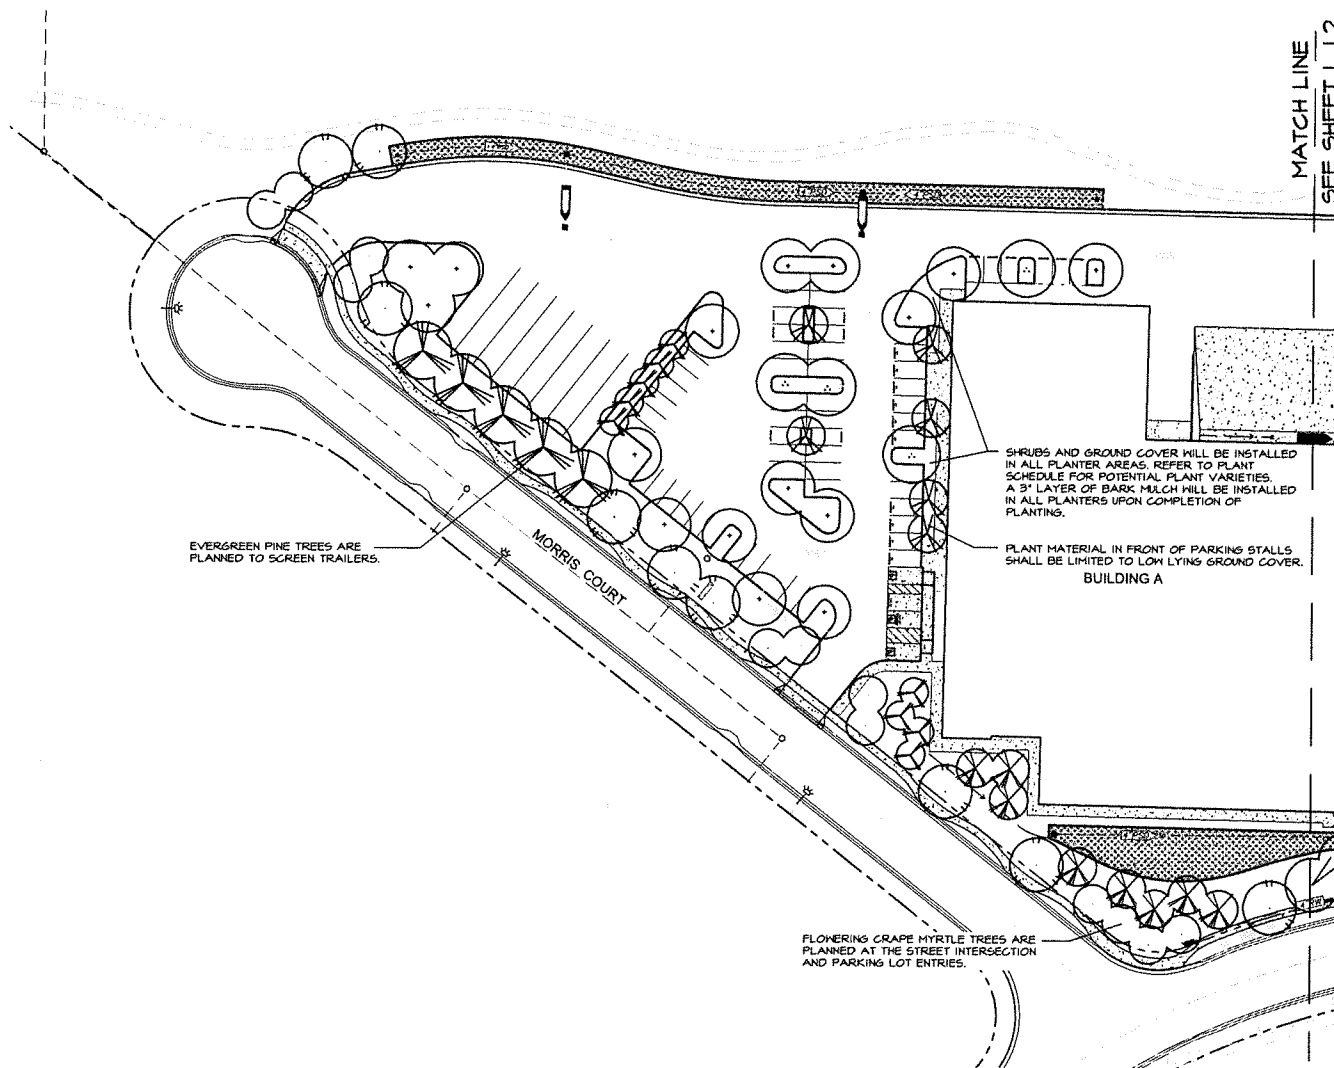

PLANT SCHEDULE

TREES	CODE	QTY.
	GER FOR	4
	ERI DEF	10
	LAG NAT	10
	PIN ELD	14
	PIN HAL	5
	PIS KEI	22
	PLA COL	16
	QUE SUB	7
	ZEL VIL	10
BIOFILTRATION BASIN	CODE	QTY.
	TUR BIO	17,173 sq

SEE SHEET L1.3 FOR COMPLETE PLANT SCHEDULE

 

RMW
Architecture
Interiors

1718 Third Street
Suite 101
Sacramento
California 95811

Office
916 449-1400

rmw.com

OWNER / DEVELOPER

E & P PROPERTIES

8400 INDUSTRIAL WAY,
BENICIA, CA 94610

PRELIMINARY DESIGN DOCUMENTS FOR:

NEW WINERY AND WINE
STORAGE FACILITY
BUILDING A

TECHNOLOGY WAY & MORRIS COURT
NAPA COUNTY, CALIFORNIA

approved for the owner by

approved for the architect by

issue	description	date
4	147% PLANS REVIEW	05-23-2022
8	MS&LCT FOR PLANS REVIEW	09-16-2023

GENERAL CONTRACTOR

drawn by: JMA plan date: 07-27-2022

checked by: JMA

stamp




scale: AS NOTED

project number: 2204099.00


PRELIMINARY LANDSCAPE PLAN

sheet no.:

L1.1

 

YAMASAKI
LANDSCAPE ARCHITECTURE
1225 HIGH STREET, SUITE 100
15701 885-0040
FAX 15701 885-0040

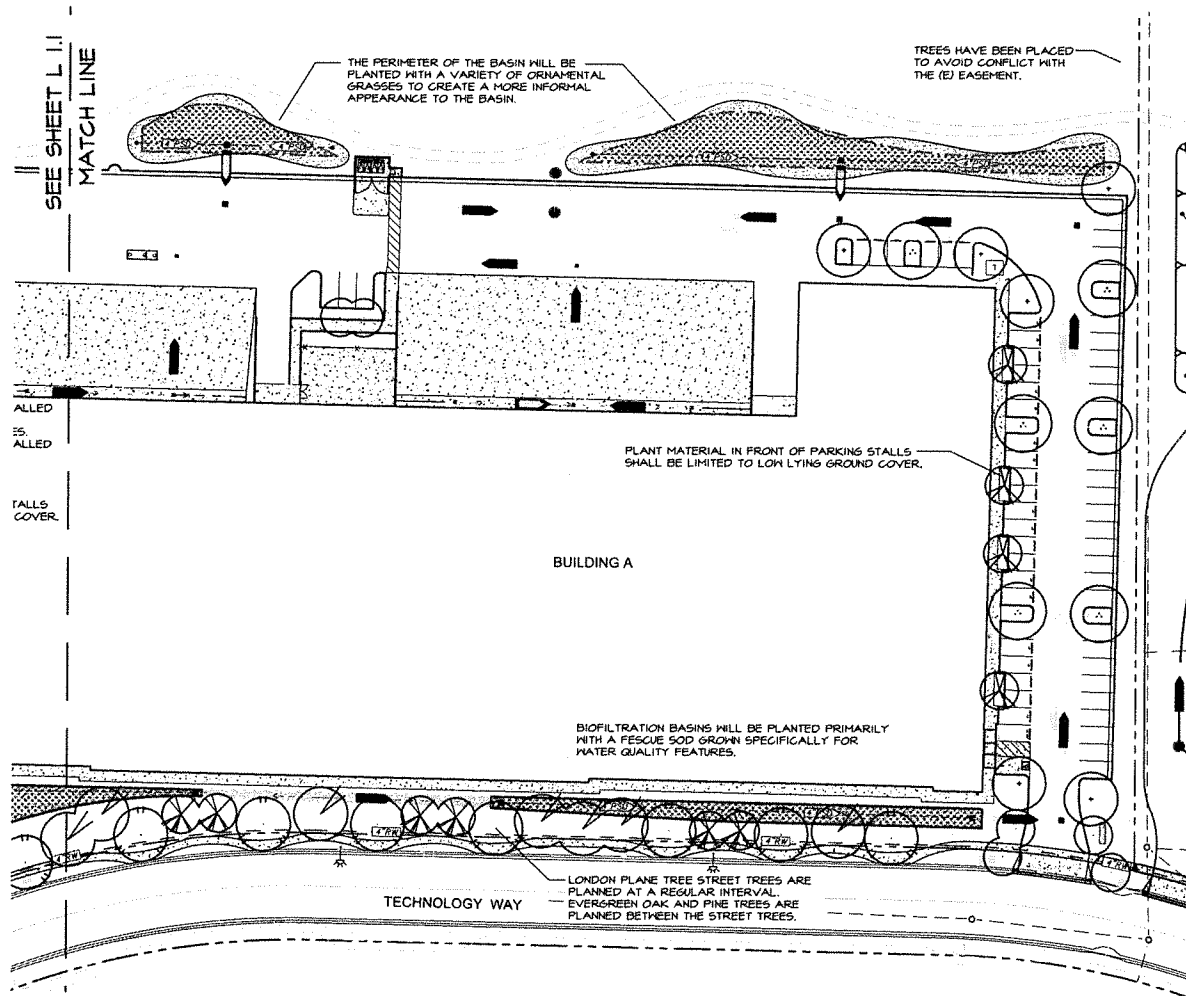

PLANT SCHEDULE

TREES	CODE	QTY
	CER FOR	9
	ERI DEF	10
	LAS NAT	10
	PIN ELD	14
	PIN HAL	5
	PIS KEI	22
	PLA COL	16
	QUE SUB	7
	ZEL VIL	10
BIOFILTRATION BASIN	CODE	QTY
	TUR BIO	17,773 sq

SEE SHEET L1.3 FOR
COMPLETE PLANT SCHEDULE



RMW
Architecture Interiors
1718 Third Street
Suite 101
Sacramento
California 95811

Office
916 449-1400

rmw.com

OWNER / DEVELOPER

E & P PROPERTIES

5400 INDUSTRIAL WAY,
BENICIA, CA 94610

PRELIMINARY DESIGN DOCUMENTS FOR:

NEW WINERY AND WINE
STORAGE FACILITY
BUILDING A

TECHNOLOGY WAY & MORRIS COURT
NAPA COUNTY, CALIFORNIA

approved for the owner by:

approved for the architect by:

issue	description	date
A	DETAILED PLAN REVIEW	01-23-2022
B	REDESIGN FOR PLANNING REVIEW	01-24-2022

GENERAL CONTRACTOR:

drawn by: JMA plot date: 07-27-2022

checked by: JMA

stamp




scale: AS NOTED

project number: 2204095.00

PRELIMINARY LANDSCAPE PLAN

sheet no.:

L1.2

 

YAMASAKI
LANDSCAPE ARCHITECTURE
1233 HIGGINS STREET, ALBUQUERQUE, NM 87102
(505) 885-0040
FAX (505) 885-0041

PLANT SCHEDULE

TREES	CODE	BOTANICAL / COMMON NAME	SIZE
	CER FOR	<i>Cercis canadensis</i> 'Forest Pansy' / Forest Pansy Eastern Redbud	24" box
	ERI DEF	<i>Eriobotrya deflexa</i> (standard) / Bronze Loquat	24" box
	LAG NAT	<i>Lagerstroemia indica</i> x 'Lauriei Natchez' / Natchez Grape Myrtle	24" box
	PIN ELD	<i>Pinus eldarica</i> / Afghan Pine	15 gal
	PIN HAL	<i>Pinus halepensis</i> / Aleppo Pine	15 gal
	PIS KEI	<i>Pistacia chinensis</i> 'Keith Davey' / Keith Davey Chinese Pistache	24" box
	PLA COL	<i>Platanus x acerifolia</i> 'Columbia' / Columbia London Plane Tree	15 gal
	QUE SUB	<i>Quercus suber</i> / Cork Oak	15 gal
	ZEL VIL	<i>Zelkova serrata</i> 'Green Vase' / Green Vase Zelkova	15 gal
	CODE	BOTANICAL / COMMON NAME	SIZE
POTENTIAL SHRUBS	CAL DHA	<i>Callistemon viminalis</i> 'Little John' / Dwarf Weeping Bottlebrush	5 gal
	CIS PRO	<i>Cistus salviifolius</i> 'Prostratus' / Sageleaf Rockrose	5 gal
	DIE VEG	<i>Dietsa vegeta</i> / African Iris	1 gal
	ELA MAG	<i>Elaeagnus pungens</i> 'Maculata' / Eleagnus	5 gal
	GRE NOE	<i>Grevillea</i> x 'Nellie' / Grevillea	5 gal
	MAH SOF	<i>Mahonia auriculata</i> 'Soft Caress' / Soft Caress Mahonia	5 gal
	NAN GUL	<i>Nandina domestica</i> 'Gulf Stream' TM / Heavenly Bamboo	5 gal
	RHA EVE	<i>Rhamnus californica</i> 'Eve Case' / California Coffeeberry	5 gal
	RHA DWA	<i>Raphiolepis umbellata</i> 'Minor' / Dwarf Yedda Hawthorn Standard	5 gal
	ROS COL	<i>Rosmarinus o.</i> 'Collingwood Ingram' / Collingwood Ingram Rosemary	5 gal
POTENTIAL GRASSES	VIB DAV	<i>Viburnum davidii</i> / David Viburnum	5 gal
	XYL COM	<i>Xylosma congestum</i> 'Compacta' / Compact Xylosma	5 gal
	CODE	BOTANICAL / COMMON NAME	SIZE
	CAL KAR	<i>Calamagrostis x acutiflora</i> 'Karl Foerster' / Karl Foerster Feather Reed Grass	1 gal
	MUH RIG	<i>Muhlenbergia rigens</i> / Deer Grass	1 gal
	CODE	BOTANICAL / COMMON NAME	SIZE
	MAG UNG	<i>Maccladyna unguis-cati</i> / Cat's Claw Creeper	5 gal
	CODE	BOTANICAL / COMMON NAME	SIZE SPACING
	ARC ECP	<i>Arctostaphylos</i> x 'Emerald Carpet' / Emerald Carpet Manzanita	1 gal 36" o.c.
	COT LOW	<i>Cotoneaster dammeri</i> 'Lowfast' / Lowfast Bearberry Cotoneaster	1 gal 48" o.c.
POTENTIAL VINES	CODE	BOTANICAL / COMMON NAME	SIZE SPACING
	TUR BIO	Biofiltration Sod / Avall from Delta Bluegrass	sod
POTENTIAL GROUND COVERS	CODE	BOTANICAL / COMMON NAME	SIZE SPACING
	TUR BIO	Biofiltration Sod / Avall from Delta Bluegrass	sod
BIOFILTRATION BASIN	CODE	BOTANICAL / COMMON NAME	SIZE SPACING
	TUR BIO	Biofiltration Sod / Avall from Delta Bluegrass	sod

PLANTING STATEMENT

The proposed landscape plant palette consists of low water use shrubs, groundcover, trees, and ornamental grasses that are considered low maintenance and hardy. Choice of plants is guided by considerations of solar exposure and climate conditions of the site. Plant selection aims for longevity by selecting plants that are long lived varieties of trees, shrubs, groundcover, and grasses.

Shrubs and groundcover are minimum #1 size. Trees are minimum #15 size. Plant materials shall be spaced to provide substantial cover, but also to allow adequate room to mature into their natural form and ultimate size without required pruning.

IRRIGATION STATEMENT

The irrigation system will be serviced by a new point of connection. The irrigation design will consist of low volume point source drip irrigation. Proposed trees shall utilize bubbler irrigation to encourage deep root watering. The overall irrigation system will be designed with a smart irrigation controller. A weather sensor will be used to automatically adjust duration of application in accordance with recent weather conditions based on evapotranspiration. Maximum water allowance will be determined by State code. To also be consistent with the planting design, the irrigation design will create separate irrigation stations by hydrations, locating plants of different water and solar needs into groups.



RAW
Architecture
Interiors

1718 Third Street
Suite 101
Sacramento
California 95811

Office
916 449-1400

rmw.com

OWNER/DEVELOPER

E & P PROPERTIES

5400 INDUSTRIAL WAY,
BENICIA, CA 94510

PRELIMINARY DESIGN DOCUMENTS FOR:

NEW WINERY AND WINE STORAGE FACILITY BUILDING A

TECHNOLOGY WAY & MORRIS COURT
NAPA COUNTY, CALIFORNIA

approved for the owner by

approved for the architect by

issue	description	date
A	REVISED PLANS	07-27-2022
B	REVISIONS TO PLANS	08-25-2022

GENERAL CONTRACTOR

drawn by: JMA plot date: 07-27-2022

checked by: JMA

stamp:



scale: AS NOTED

project number: 2204068.00

PLANT SCHEDULE AND NOTES

sheet no.:

L1.3



YAMASAKI
LANDSCAPE ARCHITECTURE
1223 HIGH STREET, ALBUQUERQUE, NM 87102
(505) 885-0040
FAX (505) 885-0042

PLANNING SUBMITTAL DRAWINGS FOR:
E & P PROPERTIES
NEW WAREHOUSE - BUILDING B
TECHNOLOGY WAY & MORRIS COURT
NAPA COUNTY, CA



PERSPECTIVE IMAGE OF PROPOSED BUILDING B

PROJECT NARRATIVE:

Site: The project site is located on the north side of Technology Way and Morris Court, in the County of Napa, California. The 6.87 acre site is currently undeveloped.
APH: 057-250-031, 057-250-032

Building: The project plan proposes one industrial building totaling 66,915 square feet. The industrial buildings will be of Type VB construction, site cast, tilted concrete panels with a variety of architectural enhancements. The typical wall panels are to be enhanced with reveals and a textured elastomeric, multicolored coating system. The areas around the building entries are also enhanced with significant sloped roof elements and tinted glazing in aluminum frames with overhead steel-framed painted canopies. The placement of these enhancements is focused at those locations most visible from the public roadways.


Site Access and Parking: Two site entrance drives are proposed along Technology Way. The site plan proposes a total of 82 vehicle parking stalls for employees and/or customers.

Proposed signage is limited to required building address signage only. No other signage is anticipated nor proposed in this submittal. Any future owner/tenant signage will be provided at a later date, under a separate permit submittal.

Site landscaping will consist of plants appropriate for and indigenous to Napa County and will adhere to County of Napa Zoning Code. Low water use plants will be used extensively, while moderate water use plants will be concentrated at accent points, such as driveways and building entries.

Sustainable Materials & Construction Practices: The project will incorporate a variety of sustainable materials and construction practices to include the following: 1) A storm water pollution prevention plan to minimize contamination, erosion, and dust pollution during construction. All storm water runoff from impervious surfaces (roofs and paving) will be routed through specially designed water quality detention and treatment basins. Additionally, on-site detention will be provided to meet the local jurisdictional standards. 2) Storage and collection of recyclable materials. 3) Construction waste management. 4) Environmental tobacco smoke control. 5) Heat reflecting roof membranes. 6) Light pollution reduction. 7) Water efficient landscaping. 8) Water use reduction methods. 9) Low VOC emitting sealants, adhesives, coatings, floorings, and wood materials. 10) Roof structures designed to accommodate additional weight for roof-top photovoltaic electricity generation panel arrays. 11) California Green Building Code compliant electric vehicle charging stations at one location. 12) The project architect is a LEED accredited professional and will apply his knowledge of LEED techniques and practices to the project design and construction.

VICINITY MAP:

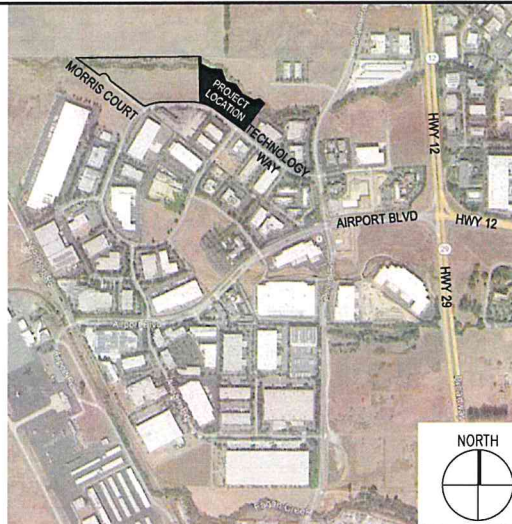

PROJECT TEAM:

OWNER:
E & P PROPERTIES
2250 S. WATNEY WAY,
FAIRFIELD, CA 94533

OWNER'S REPRESENTATIVE:
KELLEY COMMERCIAL LLC
5150 FAIR OAKS BLVD, STE 101-219
CARMICHAEL, CA 95608
P: 916-656-0524 F: 916-656-1197

ARCHITECT:
RWW ARCHITECTURE & INTERIORS
1718 3RD STREET, SUITE 101
SACRAMENTO, CA 95811
P: 916-445-1400 x405

CIVIL ENGINEER:
LAUGENOUR AND MEIKLE
P.O. BOX 828
WOODLAND, CA 95776
P: 530-462-1755 F: 530-462-4602

LANDSCAPE DESIGNER:
YAMASAKI LANDSCAPE
ARCHITECTURE
1223 HIGH ST
AUBURN, CA 95603
P: 530-885-0040

ARCHITECT CONTACT:
MICHAEL KELLEY
mkkelley@kelley-commercial.com

ARCHITECT CONTACT:
JEFF LEONHARDT,
PROJECT ARCHITECT &
PROJECT DESIGNER
jleonhardt@rww.com

CIVIL ENGINEER CONTACT:
BRYAN BONINO
bb@lmae.net

LANDSCAPE DESIGNER CONTACT:
JEFF AMBROSIA
ASLA | CLIA | LEED AP
Jeff@yamasaki-la.com

SHEET INDEX:

A00.1	COVER SHEET
A00.2	PROJECT RENDERINGS
A01.0	PRELIMINARY MASTER SITE PLAN
A01.1	ENLARGED SITE PLAN - BUILDING B
A01.2	SITE DETAILS
A01.3	SITE DETAILS
A02.1	FLOOR PLAN - BUILDING B
A02.2	ROOF PLAN - BUILDING B
A03.1	EXTERIOR ELEVATIONS - BUILDING B
C101	TOPOGRAPHIC SURVEY & DEMOLITION PLAN
C201	CIVIL SITE PLAN
C202	CIVIL SITE PLAN
C301	GRADING & DRAINAGE PLAN
C302	GRADING & DRAINAGE PLAN
C303	GRADING & DRAINAGE PLAN
C401	UTILITIES PLAN
C402	UTILITIES PLAN
C501	STORMWATER CONTROL PLAN
C502	STORMWATER CONTROL PLAN DETAILS
C601	CROSS-SECTIONS
C901	FIRE PLAN
L1.1	PRELIMINARY LANDSCAPE PLAN
L1.2	PRELIMINARY LANDSCAPE PLAN
L1.3	PLANT SCHEDULE AND NOTES
PH1.0	PRELIMINARY MASTER SITE PLAN
PH1.1	PRELIMINARY LIGHTING SITE PLAN B
PH1.2	FIXTURES CUT SHEETS
PH1.3	FIXTURES CUT SHEETS

* DENOTES A SHEET TO BE PRINTED IN FULL COLOR

RWW

RWW
Architecture
Interiors
1718 Third Street
Suite 101
Sacramento
California 95811

Office
916 449-1400

rww.com

OWNER / DEVELOPER:

**E & P
PROPERTIES**

5400 INDUSTRIAL WAY,
BENICIA, CA 94510

PRELIMINARY DESIGN DOCUMENTS FOR:

**NEW WAREHOUSE
BUILDING B**

TECHNOLOGY WAY & MORRIS COURT
NAPA COUNTY, CALIFORNIA

approved for the owner by:

approved for the architect by:

Issue:	Description:	Date:
A	SITE PLAN & PREVIEW	05-22-2022
B	REQUEST FOR PLANNING REVIEW	05-31-2023

GENERAL CONTRACTOR:

drawn by: TLO plot date: 01-31-2023

checked by: JKL

stamp



scale: AS NOTED

project number: 2204066.00

COVER SHEET

sheet no.:

A00.1



D: BUILDING B AT SOUTHWEST CORNER



A: VIEW OF TYPICAL BUILDING B MAIN CORNER ENTRY



E: BUILDING B



B: VIEW OF TYPICAL BUILDING A MAIN CORNER ENTRY



F: BUILDINGS A & B



C: VIEW EAST OF BUILDING A MAIN ENTRY AND BUILDING B

RMW

RMW
Architecture
Interiors

1718 Third Street
Suite 101
Sacramento
California 95811

Office
916 449-1400

rmw.com

OWNER / DEVELOPER:

**E & P
PROPERTIES**

5400 INDUSTRIAL WAY,
BENICIA, CA 94510

PRELIMINARY DESIGN DOCUMENTS FOR:

**NEW WAREHOUSE
BUILDING B**

TECHNOLOGY WAY & MORRIS COURT
NAPA COUNTY, CALIFORNIA

approved for the owner by:

approved for the architect by:

issue	description	date
A	FINAL PLANNING REVIEW	07-27-2022
B	REDESIGNED FOR PLANNING REVIEW	01-31-2023

GENERAL CONTRACTOR:

drawn by: TLO plot date: 01-31-2023

checked by: JDL

stamp



scale: AS NOTED

project number: 2204066.00

**TYPICAL BUILDING
RENDERINGS**


sheet no.:

A00.2

PROJECT RENDERINGS

SCALE: NO SCALE

1

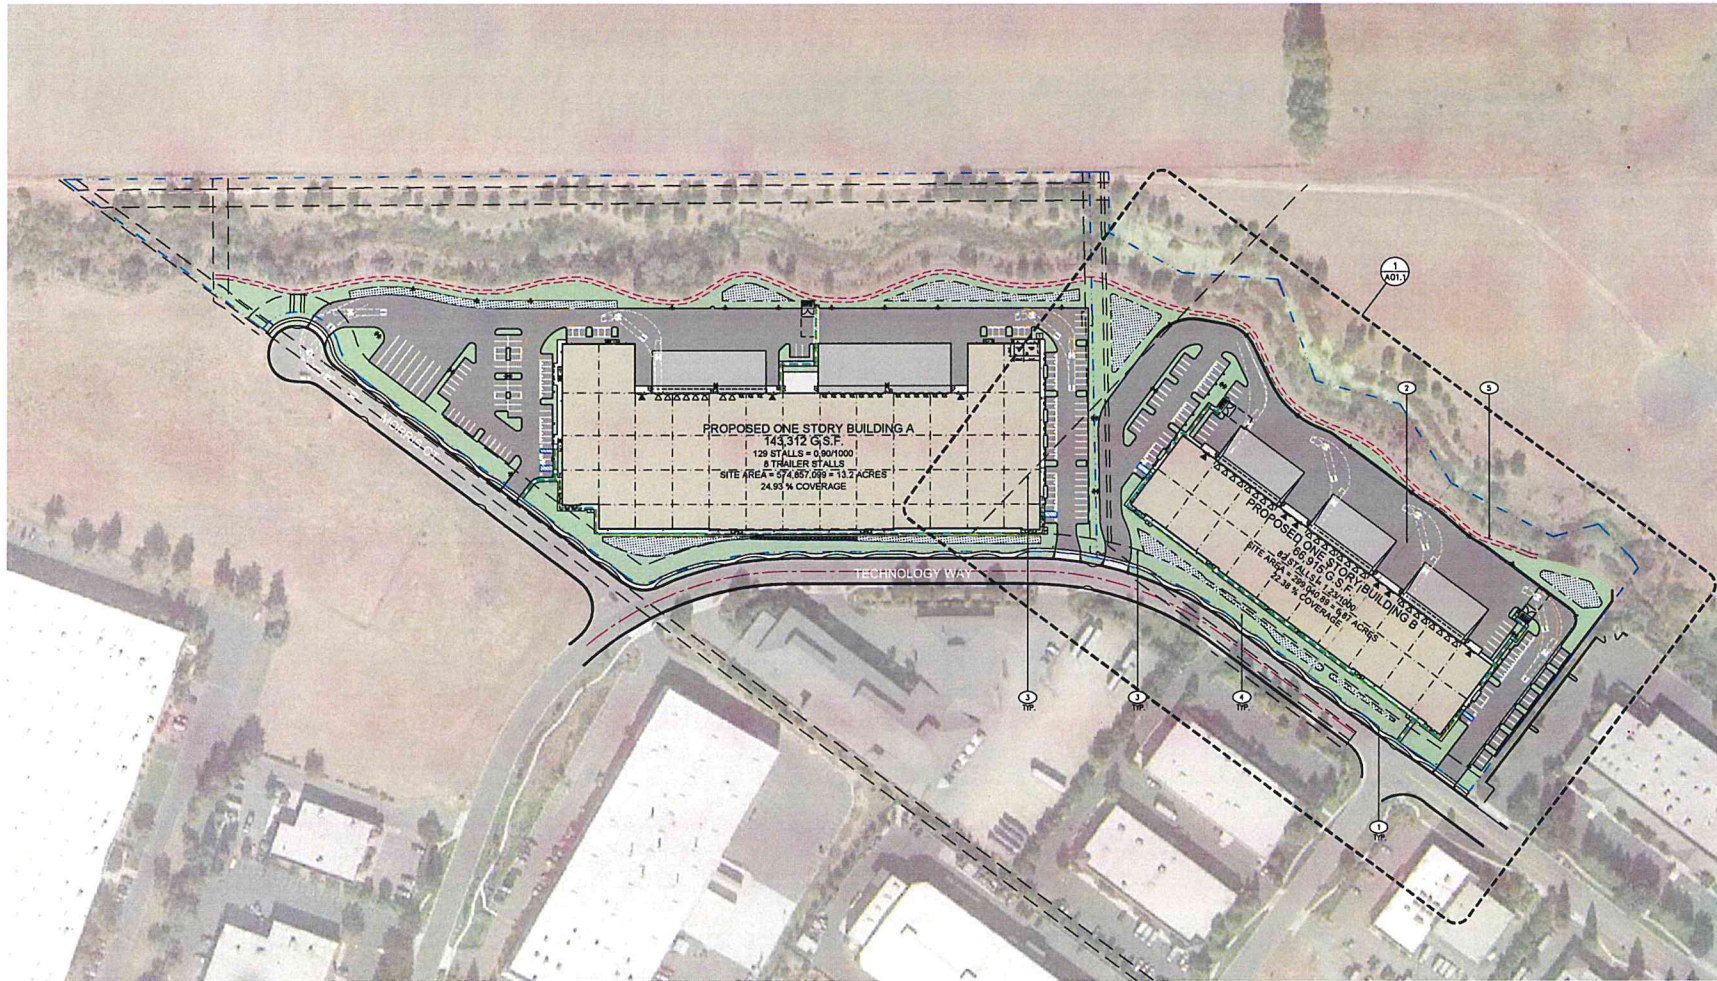


SITE LEGEND:

	BUILDING AREA		DOCK AREA		ASPHALT AREA
	SITE CONCRETE		STORM WATER RETENTION AREA		LANDSCAPE AREA

EXISTING PROPERTY LINE
PROPERTY LINE TO BE REMOVED

▽ 9' X 10' OVERHEAD DOCK LEVEL DOOR
▼ 12' X 14' OVERHEAD GRADE LEVEL DOOR

FIRE DEPARTMENT TURN RADIUS:

 

SCHEMATIC SITE PLAN
SCALE: 1" = 80'-0"

1

KEYNOTES:

- EXISTING PROPERTY LINES.
- PROPERTY LINES TO BE REMOVED, SEE CIVIL DRAWINGS.
- SEE CIVIL DRAWINGS FOR SITE EASEMENTS.
- TYPICAL LANDSCAPE PLANTER AREAS, SEE LANDSCAPE DRAWINGS.
- EXISTING PAVED BIKE TRAIL.

RAW

RMW
Architecture
Interiors

1718 Third Street
Suite 101
Sacramento
California 95811

Office
916 449-1400

rmw.com

OWNER / DEVELOPER:

**E & P
PROPERTIES**

5400 INDUSTRIAL WAY,
BENICIA, CA 94510

PRELIMINARY DESIGN DOCUMENTS FOR:

**NEW WAREHOUSE
BUILDING B**

TECHNOLOGY WAY & MORRIS COURT
NAPA COUNTY, CALIFORNIA

approved for the owner by:

approved for the architect by:

issue:	description:	date:
A	RETA PLANNING REVIEW	01-27-2022
B	PROCESSED FOR PLANNING REVIEW	01-31-2022

GENERAL CONTRACTOR:

drawn by: TLO plot date: 01-31-2023

checked by: JDL

stamp




scale: AS NOTED
project number: 2204066.00

**PRELIMINARY
MASTER
SITE PLAN**


sheet no.:

A01.0

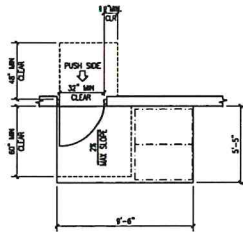


AREA OF ASSISTED RESCUE
SCALE: 1/4" = 1'-0"

10

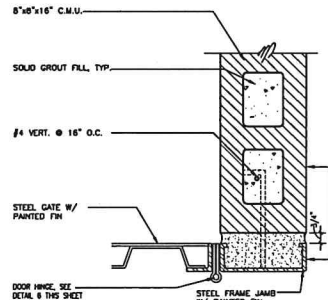


GATE JAMB
SCALE: 3/4" = 1'-0"

7

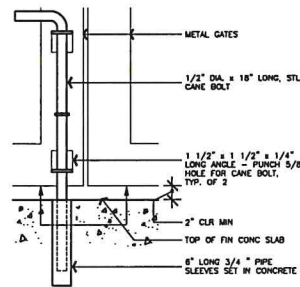


CANE BOLT SECTION
SCALE: 3/4" = 1'-0"

4

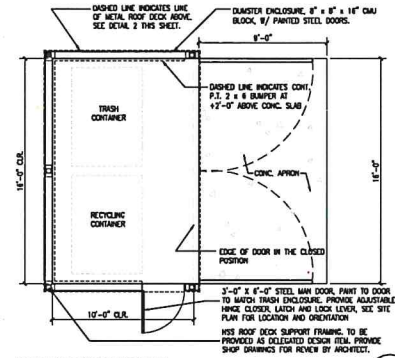


DUMPSTER ENCLOSURE PLAN
SCALE: 1/4" = 1'-0"

1

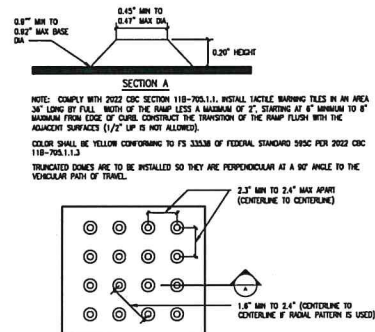


WARNING DOMES AT SITE RAMP
SCALE: A.T.S.

8

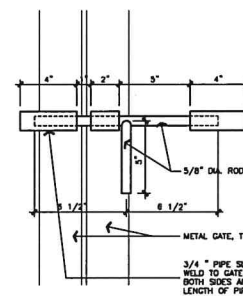


SIDE BOLT ELEVATION AT HEAD
SCALE: 3/4" = 1'-0"

5

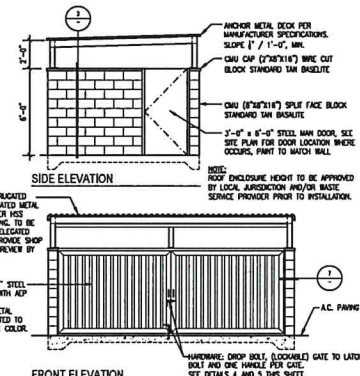


DUMPSTER ELEVATIONS
SCALE: 1/4" = 1'-0"

2

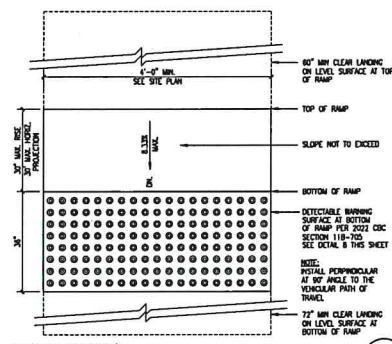


TYPICAL RAMP DETAIL
SCALE: 1" = 1'-0"

9

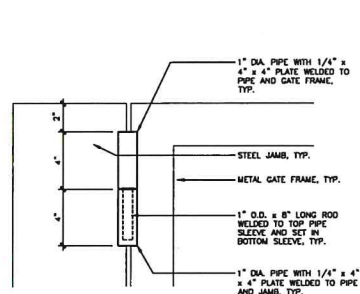

HINGE ELEVATION, TYP.
SCALE: 3/4" = 1'-0"

6

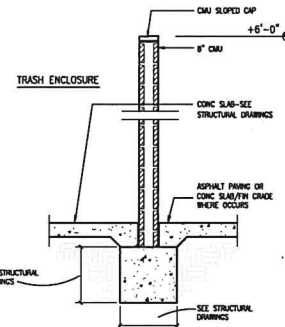

TRASH ENCLOSURE WALL SECTION
SCALE: 1/2" = 1'-0"

3

RAW

RAW
Architecture
Interiors

Office
916 449-1400

rwv.com

OWNER/DEVELOPER:

**E & P
PROPERTIES**

5400 INDUSTRIAL WAY,
BENICIA, CA 94510

PRELIMINARY DESIGN DOCUMENTS FOR:

**NEW WAREHOUSE
BUILDING B**

TECHNOLOGY WAY & MORRIS COURT
NAPA COUNTY, CALIFORNIA

approved for the owner by:

approved for the architect by:

Issue: description: date:

A: SITE PLAN REVIEW 01-23-2022

GENERAL CONTRACTOR:

drawn by: TLO plot date: 01-31-2023

checked by: JDL

stamp




scale: AS NOTED

project number: 2204066.00


**SITE DETAILS
(FOR REFERENCE)**

sheet no.:


A01.3

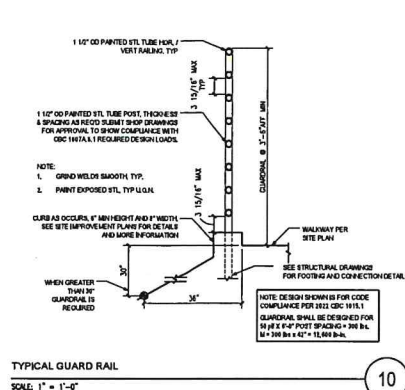


TYPICAL GUARD RAIL
SCALE: 1" = 1'-0"

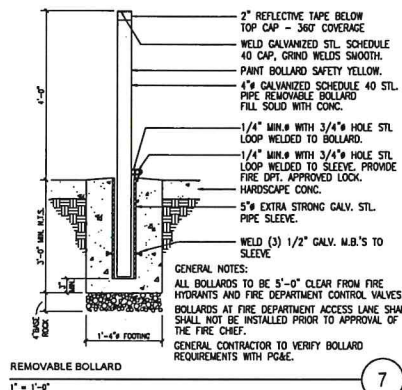


REMOVABLE BOLLARD
1" = 1'-0"

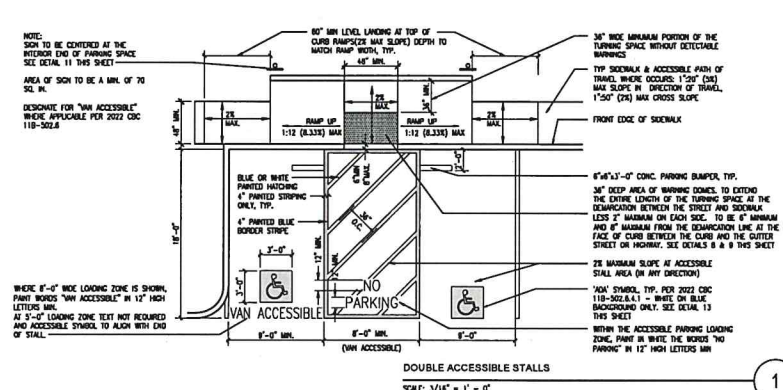


DOUBLE ACCESSIBLE STALLS
SCALE: 3/16" = 1'-0"

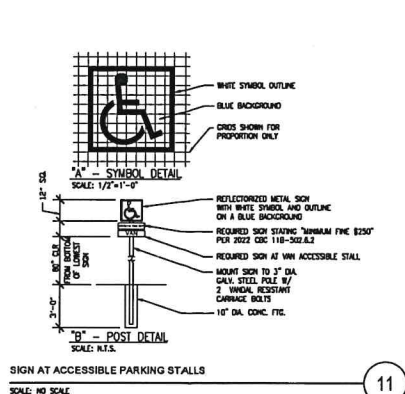

SIGN AT ACCESSIBLE PARKING STALLS
SCALE: NO SCALE

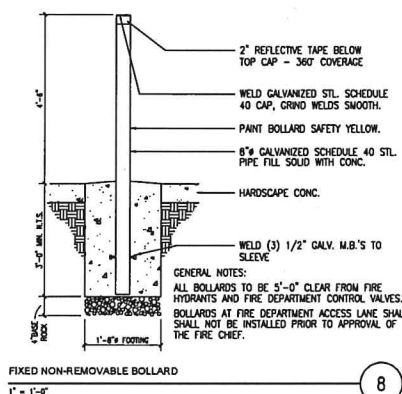


FIXED NON-REMOVABLE BOLLARD
1" = 1'-0"

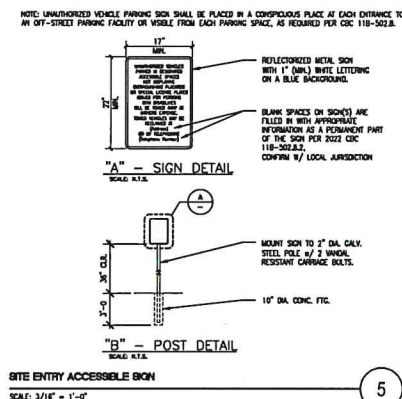


SITE ENTRY ACCESSIBLE SIGN
SCALE: 3/16" = 1'-0"




ACCESSIBLE SYMBOL AT ACCESSIBLE PARKING STALLS
SCALE: 1" = 1'-0"

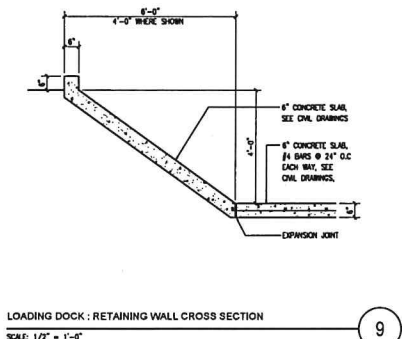

LOADING DOCK: RETAINING WALL CROSS SECTION
SCALE: 1/2" = 1'-0"

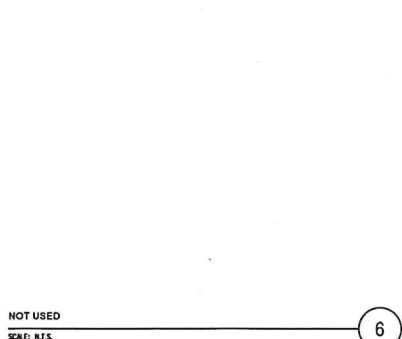

NOT USED
SCALE: N.T.S.

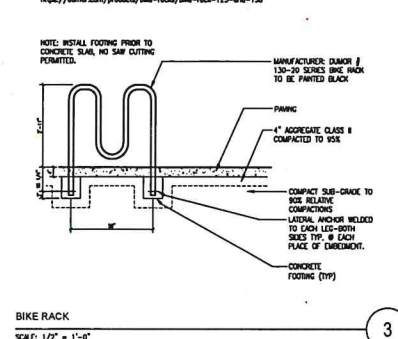

BIKE RACK
SCALE: 1/2" = 1'-0"

RAW

RAW
Architecture
Interiors

1718 Third Street
Suite 101
Sacramento
California 95811

Office
916 449-1400

rmw.com

OWNER / DEVELOPER:

E & P
PROPERTIES

5400 INDUSTRIAL WAY,
BENICIA, CA 94510

PRELIMINARY DESIGN DOCUMENTS FOR:

NEW WAREHOUSE
BUILDING B

TECHNOLOGY WAY & MORRIS COURT
NAPA COUNTY, CALIFORNIA

approved for the owner by:

approved for the architect by:

issue	description	date
A	INITIAL PLANNING REVIEW	01-25-2022
B	REVISOR FOR PLANNING REVIEW	01-31-2022

GENERAL CONTRACTOR:

drawn by: T.L.G. plot date: 01-31-2022

checked by: J.O.L.

stamp




scale: AS NOTED

project number: 2204066.00

FLOOR PLAN - B

sheet no.:

A02.1

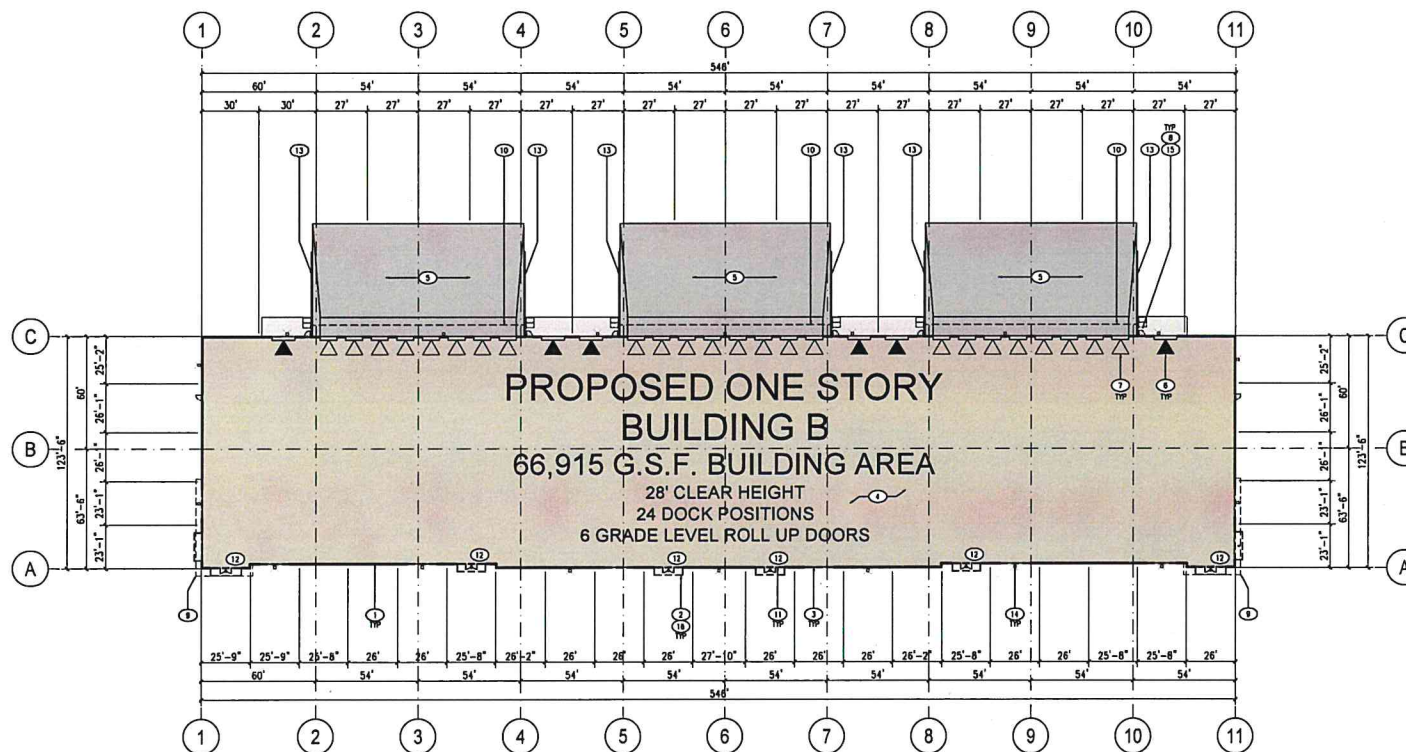

PRELIMINARY FLOOR PLAN
SCALE: 1" = 30'-0"

KEYNOTES:

- 1 EXTERIOR WALLS TO BE TILT-UP CONCRETE WITH REVEALS AND A MULTICOLORED TEXTURED ELASTOMERIC FINISH SYSTEM. SEE EXTERIOR ELEVATIONS, SHEET A03.1
- 2 STEEL C-CHANNEL CANOPY ABOVE ENTRY. SEE EXTERIOR ELEVATIONS SHEET A03.1
- 3 TINTED GLAZING IN ALUMINUM FRAMES. SEE EXTERIOR ELEVATIONS SHEET A03.1
- 4 CONCRETE SLAB. SEE STRUCTURAL DRAWINGS
- 5 DEPRESSIONED TRUCK DOCK. SEE SHEET A01.1
- 6 GRADE LEVEL ROLL UP DOOR
- 7 DOCK LEVEL ROLL UP DOOR
- 8 3' x 7' STEEL DOOR WITH SURFACE MOUNTED EMERGENCY LIGHT FIXTURE CENTERED ABOVE DOOR. TYPICAL AT ALL EXTERIOR DOORS. SEE EXTERIOR ELEVATIONS SHEET A03.1. SEE PHOTOMETRIC DRAWINGS FOR FUTURE TYPE.
- 9 DASHED LINE INDICATES DECORATIVE UPPER SLOPED ROOF ELEMENT. SEE EXTERIOR ELEVATIONS SHEET A03.1
- 10 6'-0" CANOPY W/ OUTLETS AND DOWNSPOUTS @ DEPRESSIONED CONCRETE DOCK TRAP.
- 11 ALUMINUM STORE FRONT SYSTEM WITH DOOR. SEE ELEVATION SHEETS A03.1
- 12 LOCATION OF FIRE DEPARTMENT APPROVED "DOKI BOX" AT BUILDING ENTRY. MOUNT AT +8'-0" AFF. CONFIRM LOCATION, MOUNTING HEIGHT AND ALL OTHER CRITERIA WITH THE AGENCY HAVING JURISDICTION.
- 13 CURB WITH GUARDRAIL AT EACH SIDE OF DEPRESSIONED LOADING DOCKS. TYP. SEE DETAIL 10/A01.3.
- 14 SURFACE MOUNTED EXTERIOR LIGHT FIXTURE ABOVE. SEE EXTERIOR ELEVATIONS, SHEET A03.1. SEE PHOTOMETRIC DRAWINGS FOR FUTURE TYPE.
- 15 SURFACE MOUNTED EMERGENCY LIGHT FIXTURE CENTERED ABOVE DOOR. TYPICAL AT ALL EXTERIOR DOORS. SEE EXTERIOR ELEVATIONS, SHEET A03.1. SEE PHOTOMETRIC DRAWINGS FOR MORE INFORMATION.
- 16 EMERGENCY EGRESS LIGHTING MOUNTED TO UNDERSIDE OF CANOPY.



RMW
Architecture
Interiors

1718 Third Street
Suite 101
Sacramento
California 95811

Office
916 449-1400

rmw.com

OWNER / DEVELOPER:

E & P
PROPERTIES

5400 INDUSTRIAL WAY,
BENICIA, CA 94510

PRELIMINARY DESIGN DOCUMENTS FOR:

NEW WAREHOUSE
BUILDING B

TECHNOLOGY WAY & MORRIS COURT
NAPA COUNTY, CALIFORNIA

approved for the owner by:

approved for the architect by:

issue :	description :	date :
A	INITIAL PLANNING REVIEW	02-25-2022
B	REGISTERED FOR PLANNING REVIEW	01-31-2023

GENERAL CONTRACTOR:

drawn by : TLO plot date : 01-31-2023

checked by : JDL

stamp




scale : AS NOTED

project number : 2204066.00

ROOF PLAN B

sheet no. :

A02.2

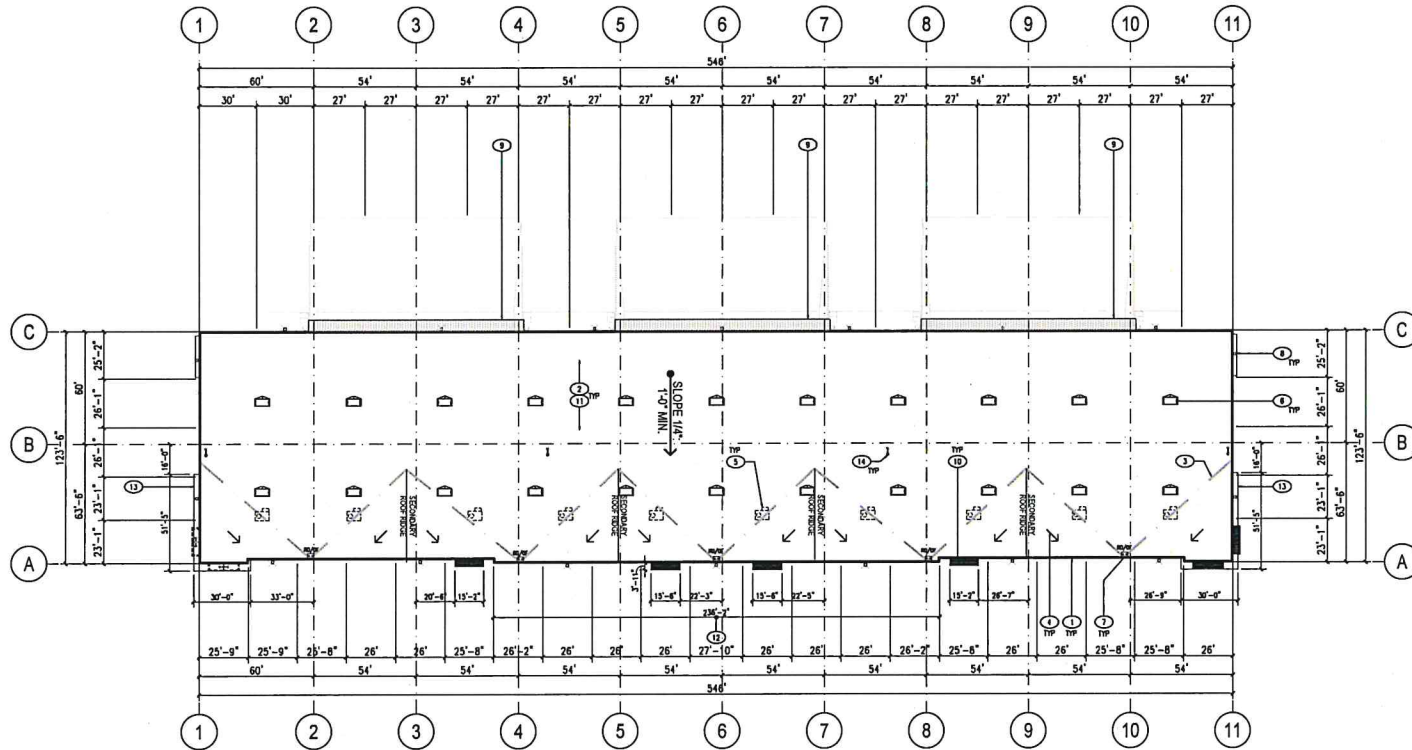

PRELIMINARY FLOOR PLAN

SCALE: 1" = 30'-0"

1

KEYNOTES:

- LINE OF TYPICAL PARAPET WALL.
- TYPICAL LOW SLOPE ROOF 1/4" PER 12" MIN SLOPE. ROOF ASSEMBLY CONSISTS OF A TWO SINGLE PLY SYSTEM OVER STRUCTURAL SHEATHING OVER SLOPED STRUCTURAL FRAMING. SEE STRUCTURAL DRAWINGS.
- THICK DASHED GRAY LINE INDICATES WARPED ROOF AREA.
- INDICATES DIRECTION OF ROOF SLOPE.
- POTENTIAL LOCATION OF FUTURE ROOF MOUNTED HVAC EQUIPMENT. ALL ROOF MOUNTED EQUIPMENT SHALL BE DETERMINED AT TIME OF TENANT IMPROVEMENTS AND SHALL BE SCREENED FROM VIEW BY NATURE OF ITS PLACEMENT.
- INDICATES LOCATION OF 4' X 8' SELF-CURBING DUAL DOME SKYLIGHT. PROVIDE SHAPED TROMP CROCKET AT HIGH SIDE(S) OF SKYLIGHT CURB TO PROVIDE SLOPE FOR DRAINAGE.
- INTERNAL ROOF DRAIN AND OVERFLOW.
- EXTERIOR MOUNTED WALL PACK LIGHTING. SEE EXTERIOR ELEVATIONS AND PHOTOMICRAC DRAWINGS FOR MORE INFORMATION.
- 6'-0" CANOPY W/ OUTLETS AND DOWNPOUTS @ DEPRESSIONED CONCRETE DOCK RAMP.
- STEEL C CHANNEL CANOPY W METAL ROOFING OVER MAIN ENTRIES.
- FLASH ALL ROOF PENETRATIONS PER ROOFING MANUFACTURER'S SPECIFICATIONS.
- TOP OF PARAPET CHANGES HEIGHT AT THIS AREA. SEE EXTERIOR ELEVATIONS SHEET A03.1 FOR MORE INFORMATION.
- SLOPED ROOF ELEMENT. SEE EXTERIOR ELEVATIONS, SHEET A03.1 FOR COLOR AND FINISH.
- PROPOSED LOCATION OF HOSE BIBS. SEE PLUMBING DRAWINGS.

RWW

RWW Architecture Interiors 1718 Third Street Suite 101 Sacramento California 95811

Office 916 449-1400

rww.com

OWNER / DEVELOPER:

E & P PROPERTIES

5400 INDUSTRIAL WAY, BENICIA, CA 94510

PRELIMINARY DESIGN DOCUMENTS FOR:

NEW WAREHOUSE BUILDING B

TECHNOLOGY WAY & MORRIS COURT NAPA COUNTY, CALIFORNIA

approved for the owner by:

approved for the architect by:

Issue:	Description:	Date:
A	INITIAL PLANS & PERMIT	01-17-2022
B	REVISIONS FOR PLANS & PERMIT	01-15-2022

GENERAL CONTRACTOR:

Drawn by: TLO plot date: 01-31-2023

checked by: JKL

stamp




scale: AS NOTED


project number: 2204066.00

EXTERIOR ELEVATIONS BUILDING B

Sheet no.:

A03.1

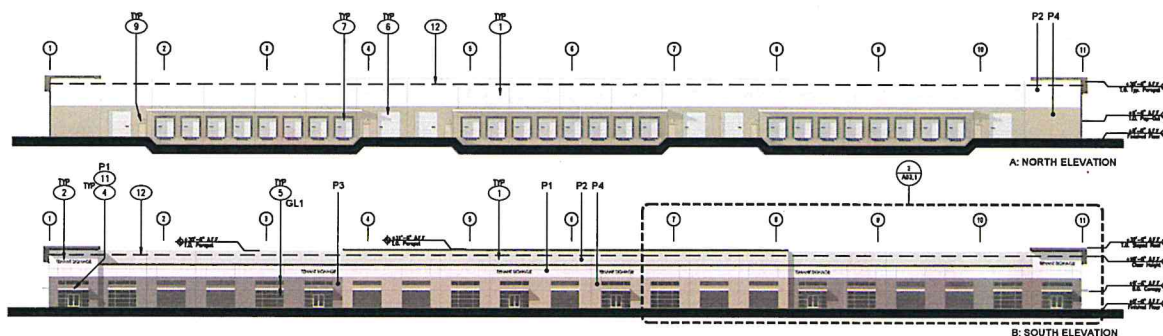

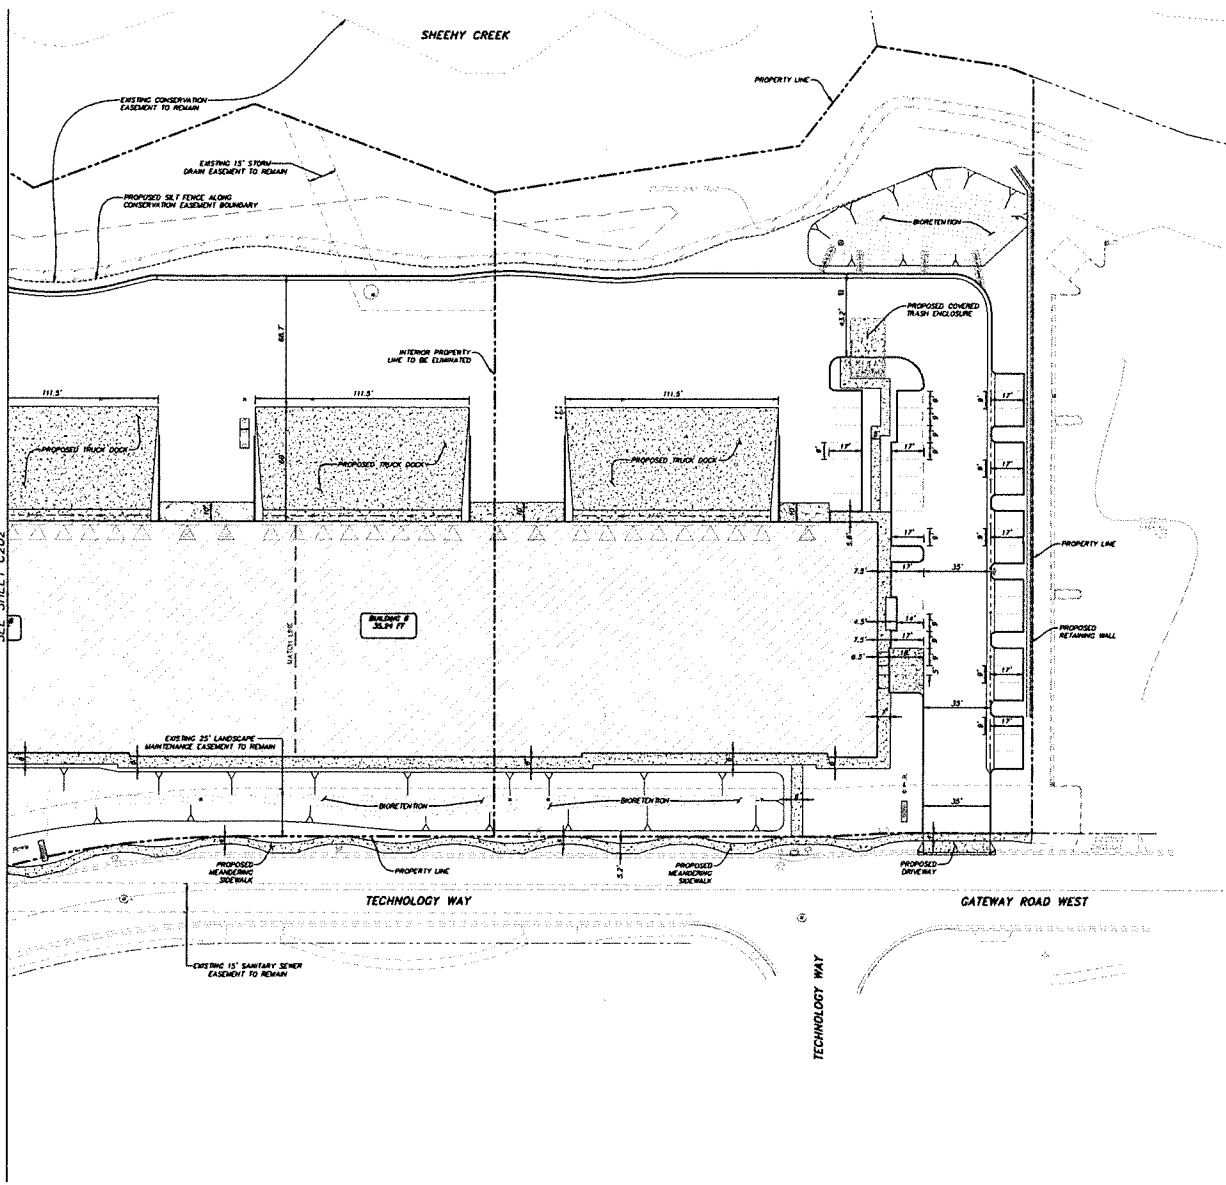

BIOLOGICAL ASSESSMENT RECOMMENDATION

4.1 Biological Communities

4.1.1 Terrestrial

No Recommendation

4.1.2 Aquatics

Recommendation 1

A Conservation Easement along Sheehy Creek was recorded in 2006 and extends approximately 1 mile of both banks of the Sheehy Creek riparian corridor, which provide high quality habitat for a variety of plant and animal species commonly associated with wetland and riparian habitats in the County. The Conservation Easement, held by the County, is located within APNs 057-200-009; 057-210-038 and 039; and 057-230-008, 021, 024, and 025.

The boundary of this Conservation Easement will serve as the setback for the proposed project. Self-fencing should be installed along the entire length of the riparian corridor (the Conservation Easement boundary) in order to avoid any impacts to this watercourse. The fencing shall be constructed of standard self-fencing with a minimum height above ground of 24 inches, with the bottom of the fence buried to a minimum depth of 6 inches. Grading shall occur during the dry season and should be suspended during rainfalls of greater than one-half inch over a 24-hour period. If rainfall is in the forecast, standard erosion control measures, such as straw wattles, bales, or additional self-fencing, should be deployed in any areas where self-fencing does not appear to be adequate. Construction personnel should be informed of the location of the site's aquatic resources and these locations should be demarcated with high-visibility flagging or staking prior to construction. No materials or equipment shall be stored in or near aquatic resources, and spill prevention materials shall be kept on-site at all times.

4.2 Special-status Plant Species

Recommendation 2

Pre-construction special-status plant surveys should be performed during the flowering time of the target species (see Appendix B), following protocols as specified in Protocols for Surveying and Evaluating Impacts to Special-Status Native Plant Populations and Sensitive Natural Communities dated March 20, 2016 (CDPW 2016). Two follow-up visits during the early and late flowering times of these species should be performed to determine whether any special-status plants exist in the project area. If this spring survey does not result in positive occurrences of special-status plants, no impacts to special-status plant species or their habitats are anticipated.

4.3 Special-status Wildlife Species

4.3.1 Migratory Birds and Nesting Raptors

Recommendation 3

A survey for active bird nests shall be conducted by a qualified Biologist no more than 14 days prior to the start of project activities, including vegetation removal, grading, or other ground-disturbing activities. If ground-disturbing activities commence during the nesting season (February 1 through August 31), the survey shall be conducted in a sufficient area around the project site to identify the location and status of any nests that could potentially be directly or indirectly affected by vegetation removal or grading activities, including in the diked area of the project site.

Recommendation 4

If active nests of protected species are found within the project area or close enough to the area to affect nesting success, a work exclusion zone shall be established around each nest. Established exclusion zones shall remain in place until all young in the nest have fledged or the nest otherwise becomes inactive. Appropriate exclusion zone sizes vary dependent upon bird species, nest location, existing visual buffers, ambient sound levels, and other factors. An exclusion zone radius may be as small as 25 feet (for common, disturbance-adapted species) or as large as 250 feet or more for raptors. Exclusion zone size may also be reduced from established levels if supported with nest monitoring by a qualified Biologist indicating that work activities are not significantly impacting the nest.

4.3.2 Amphibians

Recommendation 5

Exclusion fence shall be installed during the wet season (prior to April 1) along the entire length of the Sheehy Creek riparian corridor to prevent native amphibian species from entering the project site from Sheehy Creek. The fencing shall be constructed of standard self-fencing with a minimum height above ground of 24 inches, with the bottom of the fence buried to a minimum depth of 6 inches. Areas to be fenced shall be inspected by a qualified Biologist prior to installation, and the installed fencing shall again be inspected by the Biologist to ensure that it is installed properly. The fencing shall remain installed until on-site mechanized ground disturbance is completed. Following fencing installation and within 48 hours of the initiation of ground disturbance, a visual pre-construction survey for Foothill yellow-legged frog, California red-legged frog, and Western pond turtle covering all ground disturbance areas shall be performed by a qualified Biologist. If either of the subject species are observed within the covered areas, ground disturbance shall not proceed and other measures will be determined in coordination with the CDPW, as well as the USFWS if California red-legged frog is observed.

Recommendation 6

Following the pre-construction survey and prior to the initiation of ground-disturbing activities, a biologist education program shall be provided by a qualified Biologist to all personnel who will be present at the site during ground disturbance and related activities. The worker education program shall include information regarding the identification and natural history of Foothill yellow-legged frog, California red-legged frog, and Western pond turtle (including photographs), the potential for occurrence of these species within work areas, the legal status of each species, and the ramifications for unauthorized take. The Biologist shall also explain the purpose of the exclusion fencing and measures for monitoring it. The Biologist shall also provide guidance on what to do if animals are observed on-site, including halting all ground disturbance and immediately alerting the qualified Biologist.

4.4 County-designated Sensitive Habitats and Tree Removal

Recommendation 7

A qualified Biologist shall determine the final number of trees greater than 6-inches DBH to be removed in the project area. Trees shall be replaced elsewhere on-site at a replanting ratio to be determined in consultation with the County of Napa. Trees should be replaced at not less than a 3:1 ratio and shall be of same species from local genotypes. Replanting should consist of irrigation and coping and shall be monitored for a minimum of 5 years.

NOTE: RECOMMENDATION NOTES ABOVE ARE FROM THE E&P PROPERTIES - BIOLOGICAL RESOURCES ASSESSMENT OF TECHNOLOGY BUILDING 8 AND IS LOCATED IN NAPA COUNTY, CA, PREPARED BY THE HANSON DELUPORE (DATED FEBRUARY 1, 2023)



RMW 1718 Third Street
Architecture Suite 101
Interiors Sacramento
California 95811

Office
916 449-1400

rmw.com

OWNER/DEVELOPER

**E & P
PROPERTIES**

5400 INDUSTRIAL WAY,
BENICIA, CA 94610

PRELIMINARY DESIGN DOCUMENTS FOR

**NEW WAREHOUSE
BUILDING B**

TECHNOLOGY WAY & MORRIS COURT
NAPA COUNTY, CALIFORNIA

approved by the owner by

approved by the architect by

name	description	date
A	NET PLAN/NOISE	07-07-2022
B	REQUEST FOR PLANNING REVIEW	01-31-2023

GENERAL CONTRACTOR

Drawn by: PJJ JMS (RWS) 01-31-2023

Checked by: JPP

Stamp




Scale: AS NOTED

Project Number: 3687-13

CIVIL SITE PLAN

Sheet No.

C201

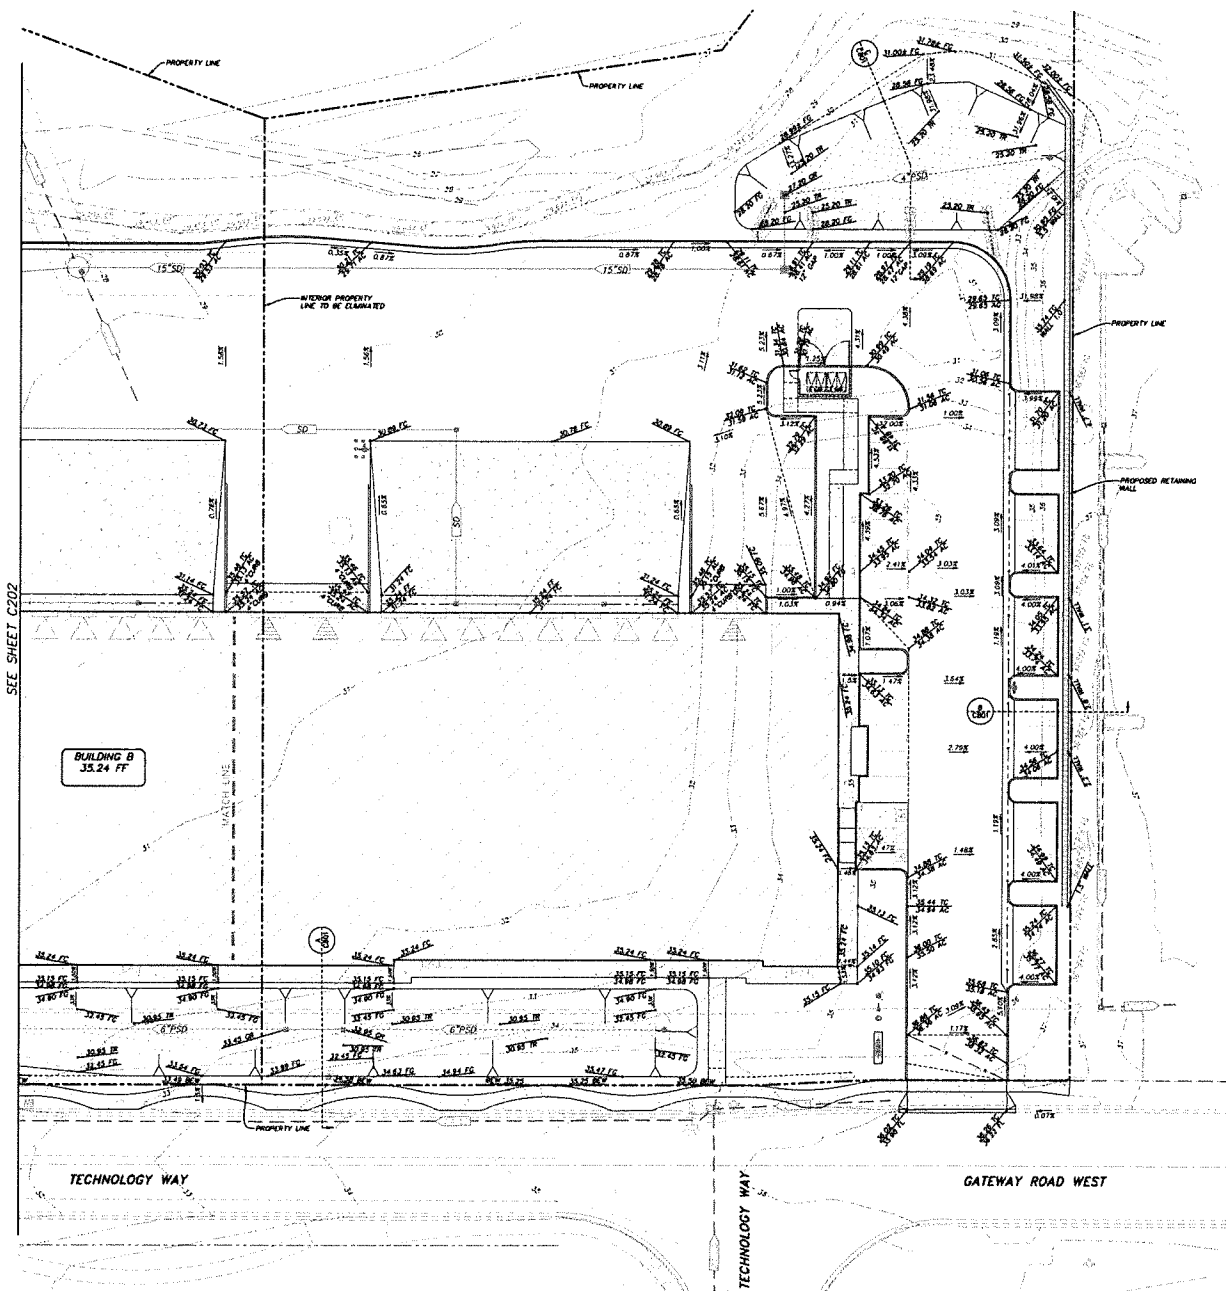

RMW

RMW
Architecture
Interiors

1718 Third Street
Suite 101
Sacramento
California 95811

Office
916 449-1400

rmw.com

OWNER / DEVELOPER

**E & P
PROPERTIES**

5400 INDUSTRIAL WAY,
BENICIA, CA 94510

PRELIMINARY DESIGN DOCUMENTS FOR

**NEW WAREHOUSE
BUILDING B**

TECHNOLOGY WAY & MORRIS COURT
NAPA COUNTY, CALIFORNIA

approved for the owner by

approved for the architect by

issue	description	date
A	INITIAL PLANNING REVIEW	07-27-2021
B	REMARKS FOR TRAINING REVIEW	01-31-2022

GENERAL CONTRACTOR

Drawn by: F.J. jfk 04/28 01-31-2021

checked by: PF

stamp



scale: AS NOTED


project number: 3687-12

**GRADING &
DRAINAGE PLAN**

0 10 20
SCALE: 1"=20'

sheet no.

C301

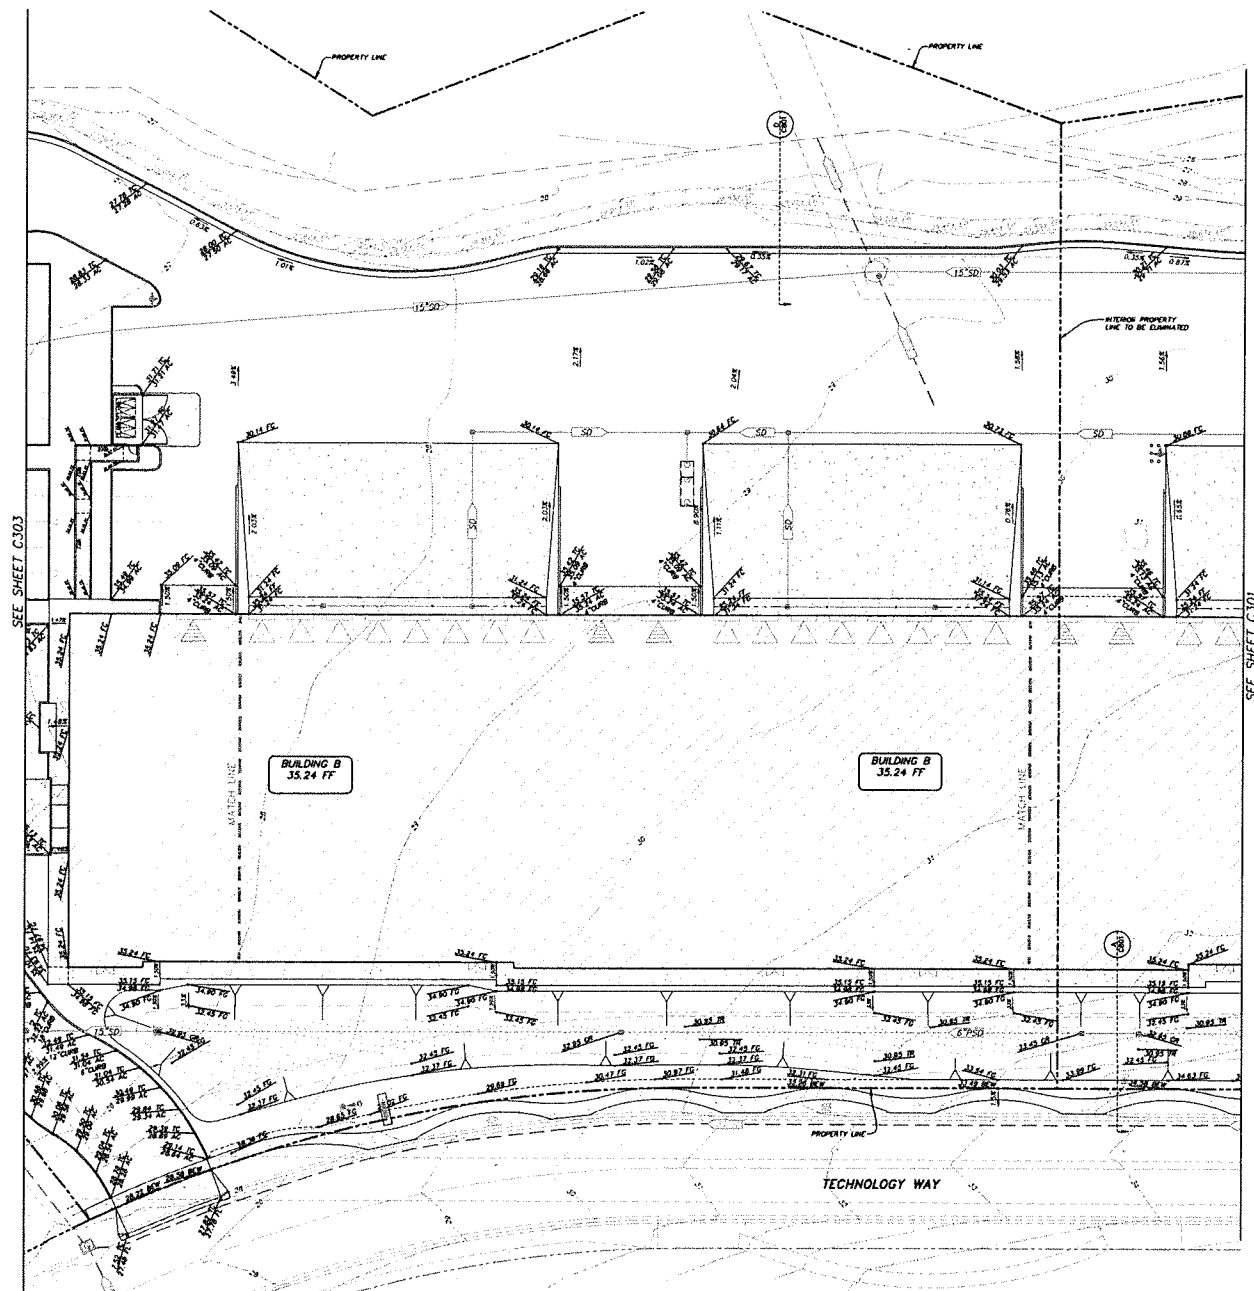

RAW

RAW
Architecture
Interiors
1718 Third Street
Suite 101
Sacramento
California 95811

Office
916 449-1400

rmw.com

OWNER / DEVELOPER

**E & P
PROPERTIES**

5400 INDUSTRIAL WAY,
BENICIA, CA 94510

PRELIMINARY DESIGN DOCUMENTS FOR

**NEW WAREHOUSE
BUILDING B**

TECHNOLOGY WAY & MORRIS COURT
NAPA COUNTY, CALIFORNIA

approved for the owner by

approved for the architect by

issue	description	date
A	FINAL PLANNING REVIEW	07-07-2022
B	REBUILT FOR PLANNING REVIEW	01-21-2023

GENERAL CONTRACTOR

Drawn by: P.J. P&M 08/09 01-21-2023

checked by: PF

stamp



scale AS NOTED


project number: 3687-13

**GRADING &
DRAINAGE PLAN**

0 10 20
SCALE: 1"=20'

sheet no.

C302

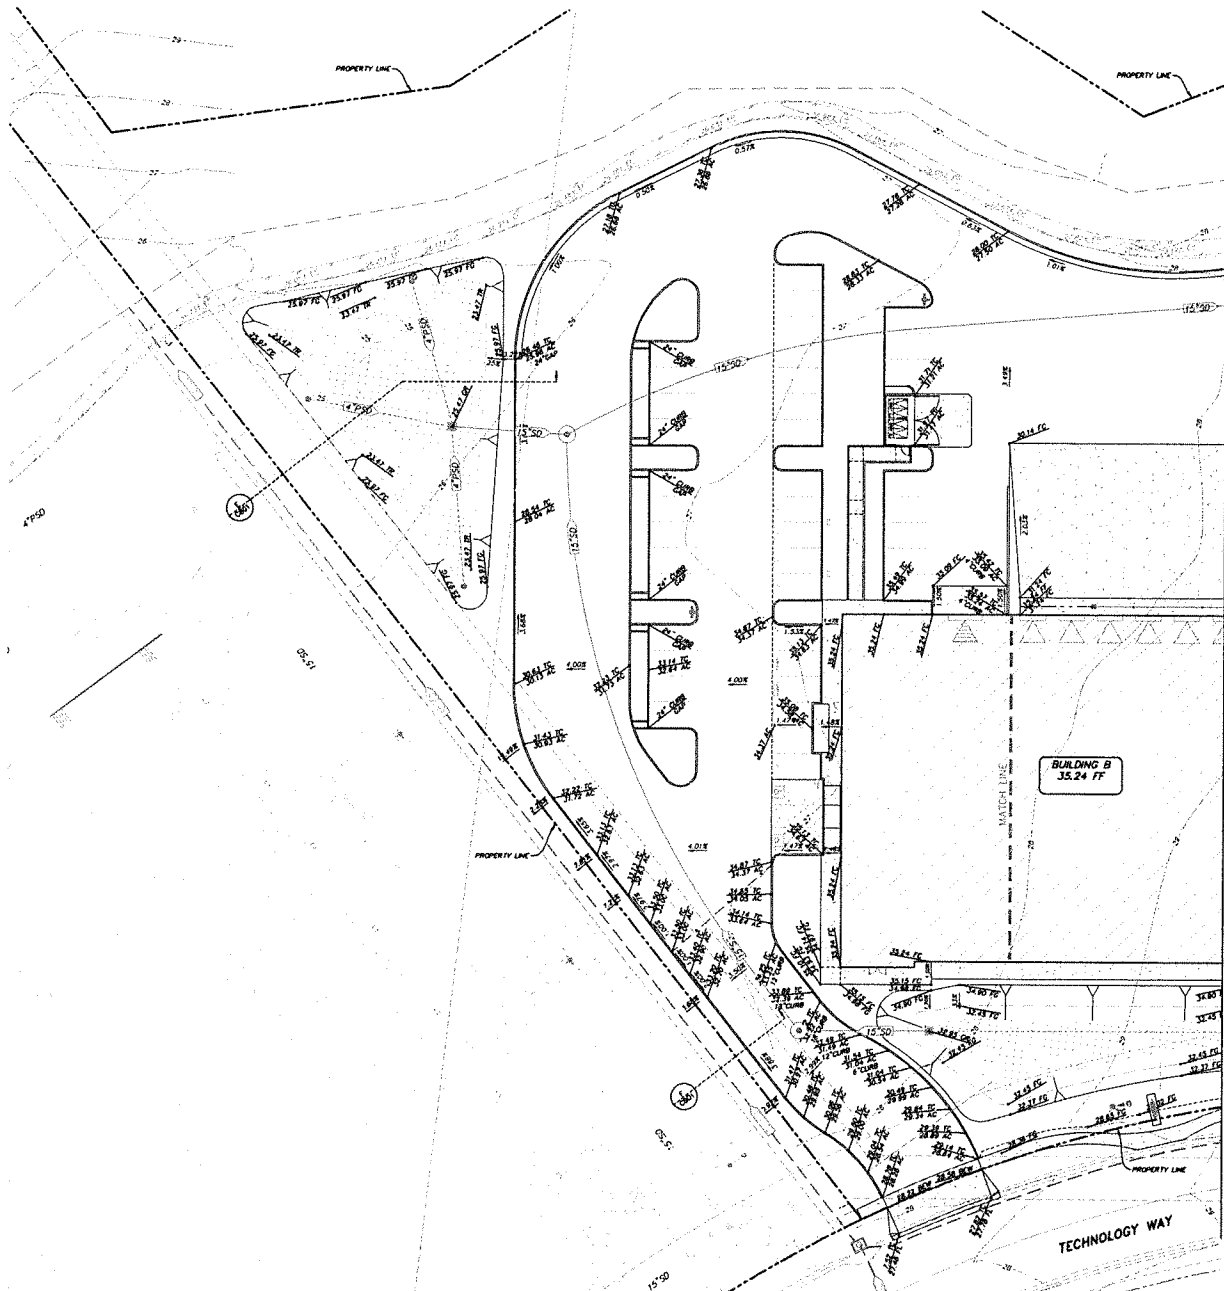

RAW
Architecture
Interiors

1718 Third Street
Suite 101
Sacramento
California 95811

Office
916 449-1400

rmw.com

OWNER / DEVELOPER

E & P PROPERTIES

5400 INDUSTRIAL WAY,
BENICIA, CA 94510

PRELIMINARY DESIGN DOCUMENTS FOR

NEW WAREHOUSE BUILDING B

TECHNOLOGY WAY & MORRIS COURT
NAPA COUNTY, CALIFORNIA

approved for the owner by:

approved for the architect by:

issue	description	date
A	ARCHITECTURAL REVIEW	07/21/2022
B	REGULATORY PLANNING REVIEW	01/21/2023

GENERAL CONTRACTOR

Drawn by: PJ jpk 08/11 01-13-2023

checked by: PF

stamp



AS NOTED


project number: 3687-12

GRADING & DRAINAGE PLAN

0 10 20 40
SCALE: 1" = 20'

sheet no.

C303

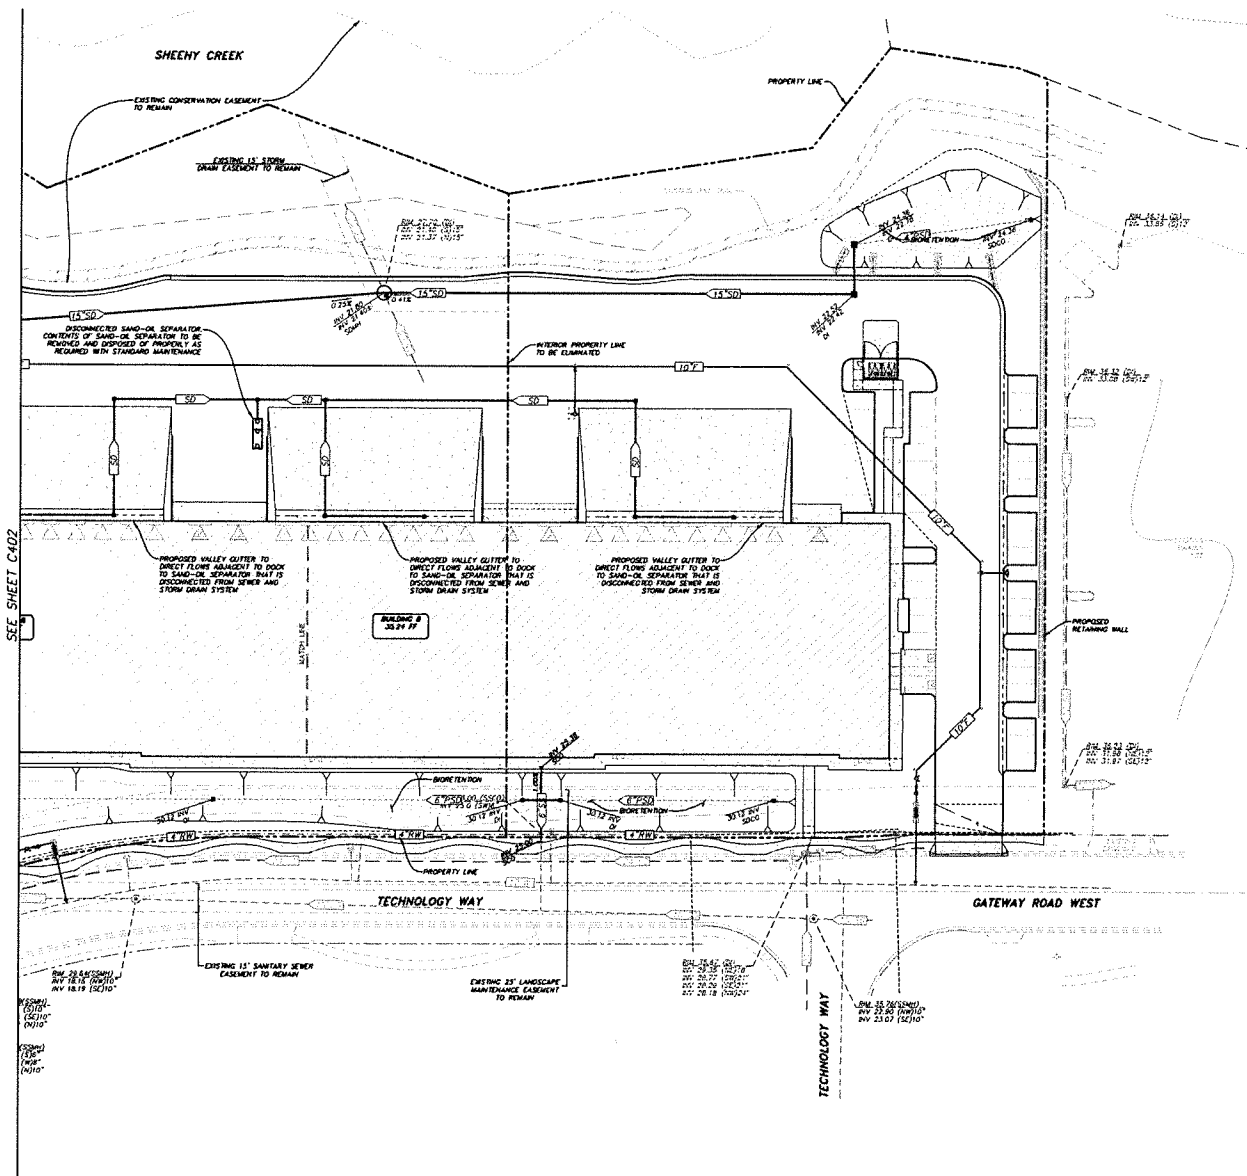

SEE SHEET C402



RMW
 Architecture Interiors 1718 Third Street
 Suite 101 Sacramento
 California 95811

Office
 916 449-1400

rmw.com

OWNER / DEVELOPER

E & P PROPERTIES

5400 INDUSTRIAL WAY,
 BENICIA, CA 94510

PRELIMINARY DESIGN DOCUMENTS FOR:

NEW WAREHOUSE BUILDING B

TECHNOLOGY WAY & MORRIS COURT
 NAPA COUNTY, CALIFORNIA

approved for the owner by

approved for the architect by

Issue	Description	Date
A	INITIAL PLANNING REVIEW	07-27-2022
B	REDESIGNED FOR PLANNING REVIEW	01-13-2023

GENERAL CONTRACTOR

Drawn by: PJJ jkt 02/01 01-13-2023

checked by: JFJ


Stamp



scale AS NOTED


project number 3687-113

UTILITIES PLAN

 

sheet no.

C401

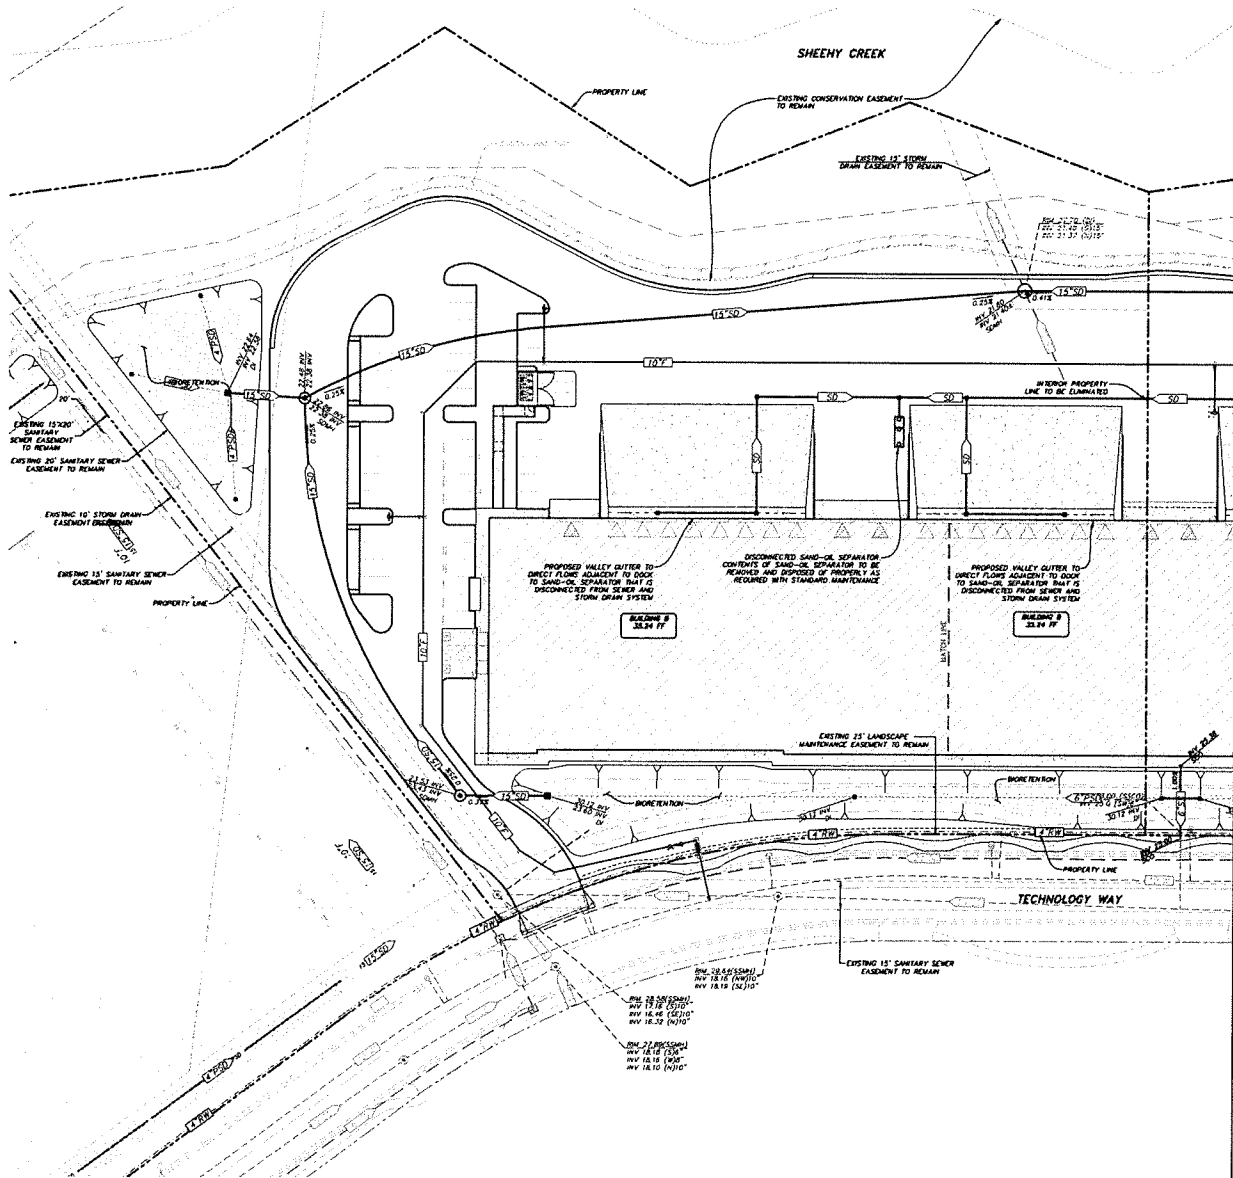

RAW

RAW
Architecture
Interiors

1718 Third Street
Suite 101
Sacramento
California 95811

Office
916 449-1400

rmw.com

OWNER / DEVELOPER

E & P PROPERTIES

5400 INDUSTRIAL WAY,
BENICIA, CA 94510

PRELIMINARY DESIGN DOCUMENTS FOR

NEW WAREHOUSE BUILDING B

TECHNOLOGY WAY & MORRIS COURT
NAPA COUNTY, CALIFORNIA

approved for the owner by

approved for the architect by

Issue	Description	Date
A	INITIAL PLANNING REVIEW	07-07-2022
B	REDESIGN FOR PLANNING REVIEW	01-23-2023

GENERAL CONTRACTOR

Drawn by: P.J. J&K BOW 01-23-2023

checked by: PF

stamp



scale: AS NOTED

project number: 3687-13

UTILITIES PLAN

0 15 30 45
feet
SCALE: 1"=30'

C402

RWW

RWW
Architecture
Interiors

1718 Third Street
Suite 101
Sacramento
California 95811

Office
916 449-1400

rmw.com

OWNER / DEVELOPER

E & P
PROPERTIES

5400 INDUSTRIAL WAY,
BENICIA, CA 94510

PRELIMINARY DESIGN DOCUMENTS FOR

NEW WAREHOUSE
BUILDING B

TECHNOLOGY WAY & MORRIS COURT
NAPA COUNTY, CALIFORNIA

approved for the owner by

approved for the architect by

issue	description	date
A	INITIAL PLANNING REVIEW	07-07-2022
B	REQUEST FOR PLANNING REVIEW	01-21-2023

GENERAL CONTRACTOR

drawn by: P.J. plot date: 01-13-2023
checked by: PF


sheet



scale: AS NOTED
project number: 3687-13

STORMWATER
CONTROL PLAN

C501

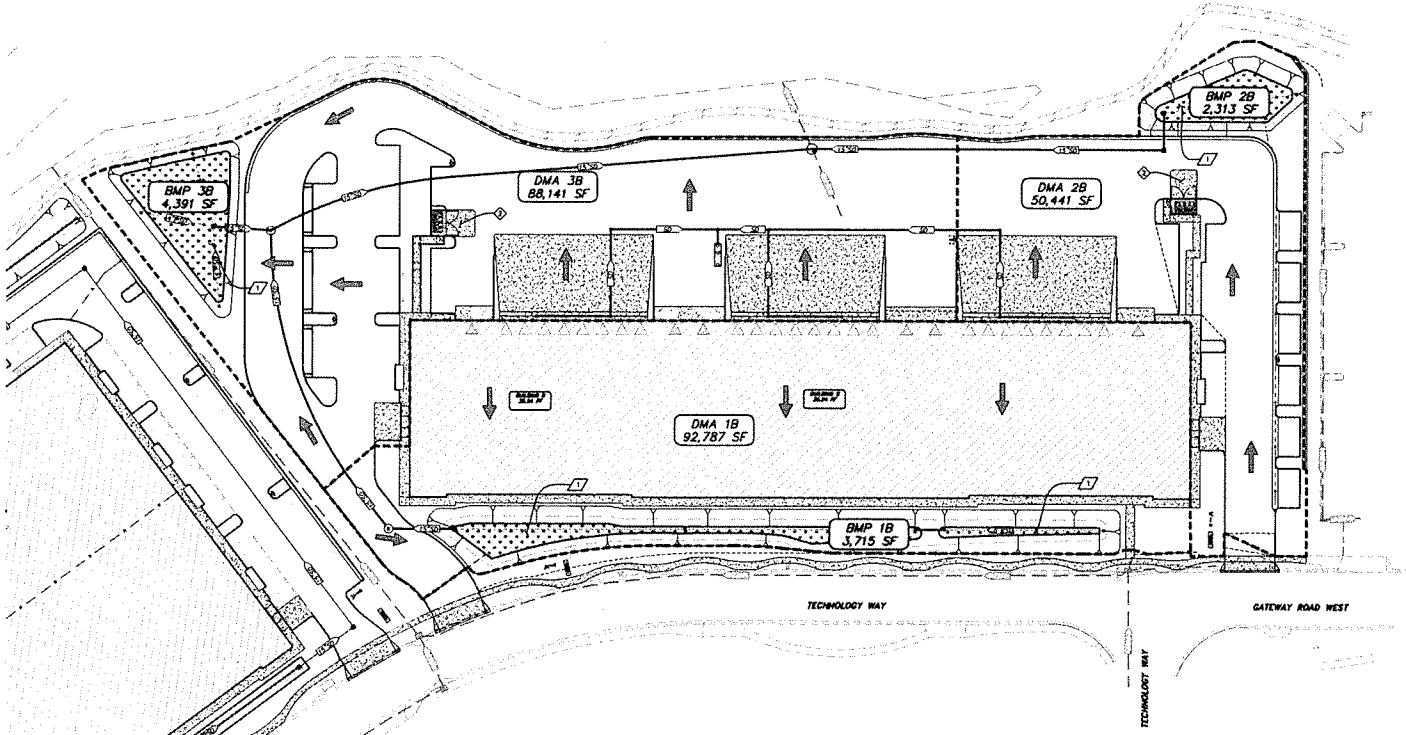

GENERAL NOTES:

- TOTAL PROJECT AREA IS 231,800 SF (5.32 AC)
- DMA -- DRAINAGE MANAGEMENT AREA
- BF -- BIORETENTION FACILITY, TREATMENT CONTROL MEASURE
- SOILS ARE GROUP D, PER USDA SOIL MAP VENER REPORT
- DEPTH TO GROUNDWATER IS YET TO BE DETERMINED
- RECEIVING WATER BODY IS SHEEHY CREEK

SITE DESIGN MEASURES:

- PRESERVE NATURAL DRAINAGE PATTERNS.
- DIRECT RUNOFF FROM IMPERVIOUS AREAS TO LANDSCAPED AREAS. FLOW DIRECTION (SEE ARROW).
- PLANT TREES ADJACENT TO IMPERVIOUS AREAS. TREE LOCATIONS TO BE IDENTIFIED WITH FINAL CONSTRUCTION DOCUMENTS.
- SELF-TREATING OR SELF-RETAINING AREA
- DMA DRAINING TO A SELF-RETAINING AREA

POTENTIAL POLLUTION SOURCES AND CONTROL MEASURES:

- LOADING DOCK, COVERED FOR SIX FEET OUT BEYOND THE EDGE OF THE BUILDING ROOF. SEE ARCHITECTURAL PLANS FOR FURTHER DETAIL.
- REFUSE AREA, COVERED AND ENCLOSED FOR DUMPSTERS. SEE ARCHITECTURAL PLANS FOR FURTHER DETAIL. GRADED TO MINIMIZE STORMWATER RUN-ON AND RUNOFF. SEE GRADING PLAN FOR FURTHER DETAIL.
- STORM DRAIN INLET, MARK WITH WORDS "NO DUMPING! FLOWS TO BAY". SEE UTILITY PLAN FOR FURTHER DETAIL.

TREATMENT CONTROL MEASURES:

- INSTALL BIORETENTION FACILITY PER DETAILS ON SHEET C502. SEE GRADING PLAN, SITE PLAN, UTILITY PLAN, AND LANDSCAPING PLAN FOR MORE DETAIL.

D&M SUMMARY:



- D&M ACTIVITIES AND RESPONSIBLE PARTIES WILL BE SPECIFIED WITH THE FINAL CONSTRUCTION DOCUMENTS.

LEGEND:

- DMA DRAINAGE MANAGEMENT AREA
- BMP BEST MANAGEMENT PRACTICE
- DMA 1 1,000 SF WATER QUALITY AREA NAME AND SQUARE FOOTAGE
- BMP 1 1,000 SF BIORETENTION MANAGEMENT AREA NAME AND SQUARE FOOTAGE
- BIORETENTION MANAGEMENT AREA
- DIRECTION OF FLOW



SCALE: 1"=40'

  

1. FOR LOCATION, SIZE, AND IDENTIFICATION OF PROPOSED LANDSCAPING/PLANT MATERIAL SEE LANDSCAPE PLANS.
2. BIOTREATMENT SOIL MIX SHALL CONSIST OF 60%-70% SAND AND 30%-40% COMPOST PER BASMAA SPECIFICATIONS. SPECIFICATIONS AVAILABLE FROM CONTRA COSTA CLEAN WATER PROGRAM. (CCWPP) SOIL MIX MUST BE OBTAINED FROM LOCAL SUPPLIER APPROVED BY THE CCWPP.
3. INSTALLATION OF PERMEABLE SOIL SHALL BE PER BASMAA REQUIREMENTS.



RAW

RAW
Architecture
Interiors

1718 Third Street
Suite 101
Sacramento
California 95811

Office
916 449-1400

rmw.com

OWNER / DEVELOPER

E & P PROPERTIES

5400 INDUSTRIAL WAY,
BENICIA, CA 94610

PRELIMINARY DESIGN DOCUMENTS FOR

NEW WAREHOUSE BUILDING B

TECHNOLOGY WAY & MORRIS COURT
NAPA COUNTY, CALIFORNIA

approved for the architect by

name	description	date
A	NEW PLANNING REVIEW	07-07-2022
S	RELEASED FOR PLANNING REVIEW	01-31-2023

GENERAL CONTRACTOR

drawn by: PJ jpk date 01-31-2023

checked by: PF

stamp




scale: AS NOTED

project number: 3687-13


CROSS SECTIONS

sheet no.


C801

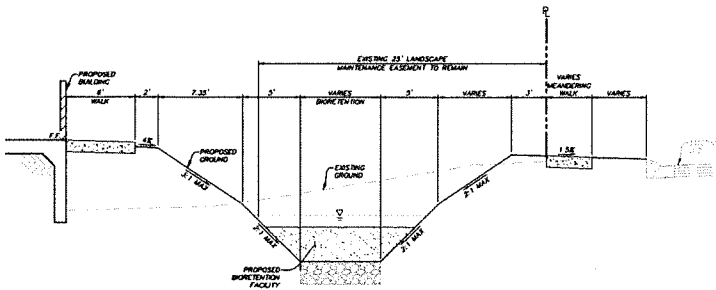


A BIORETENTION ADJACENT
TO TECHNOLOGY WAY

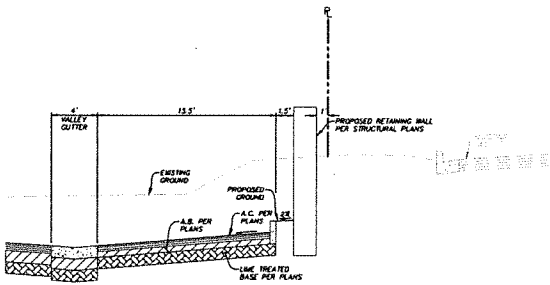


B SOUTHEAST PROPERTY LINE

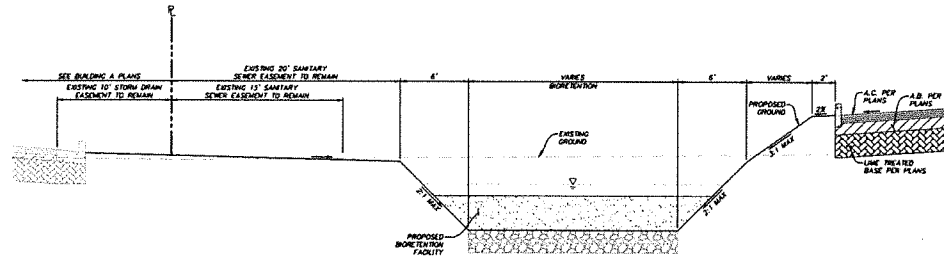

D NORTHEAST PROPERTY LINE

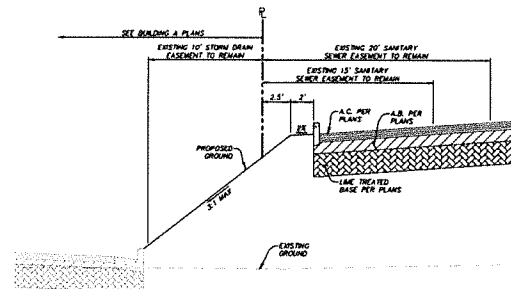


E NORTHWEST BIORETENTION

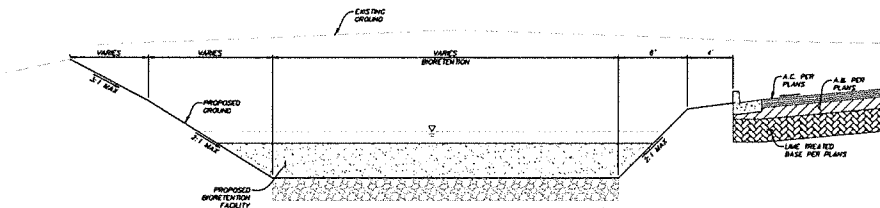

C NORTHEAST BIORETENTION

F WEST END PROPERTY LINE

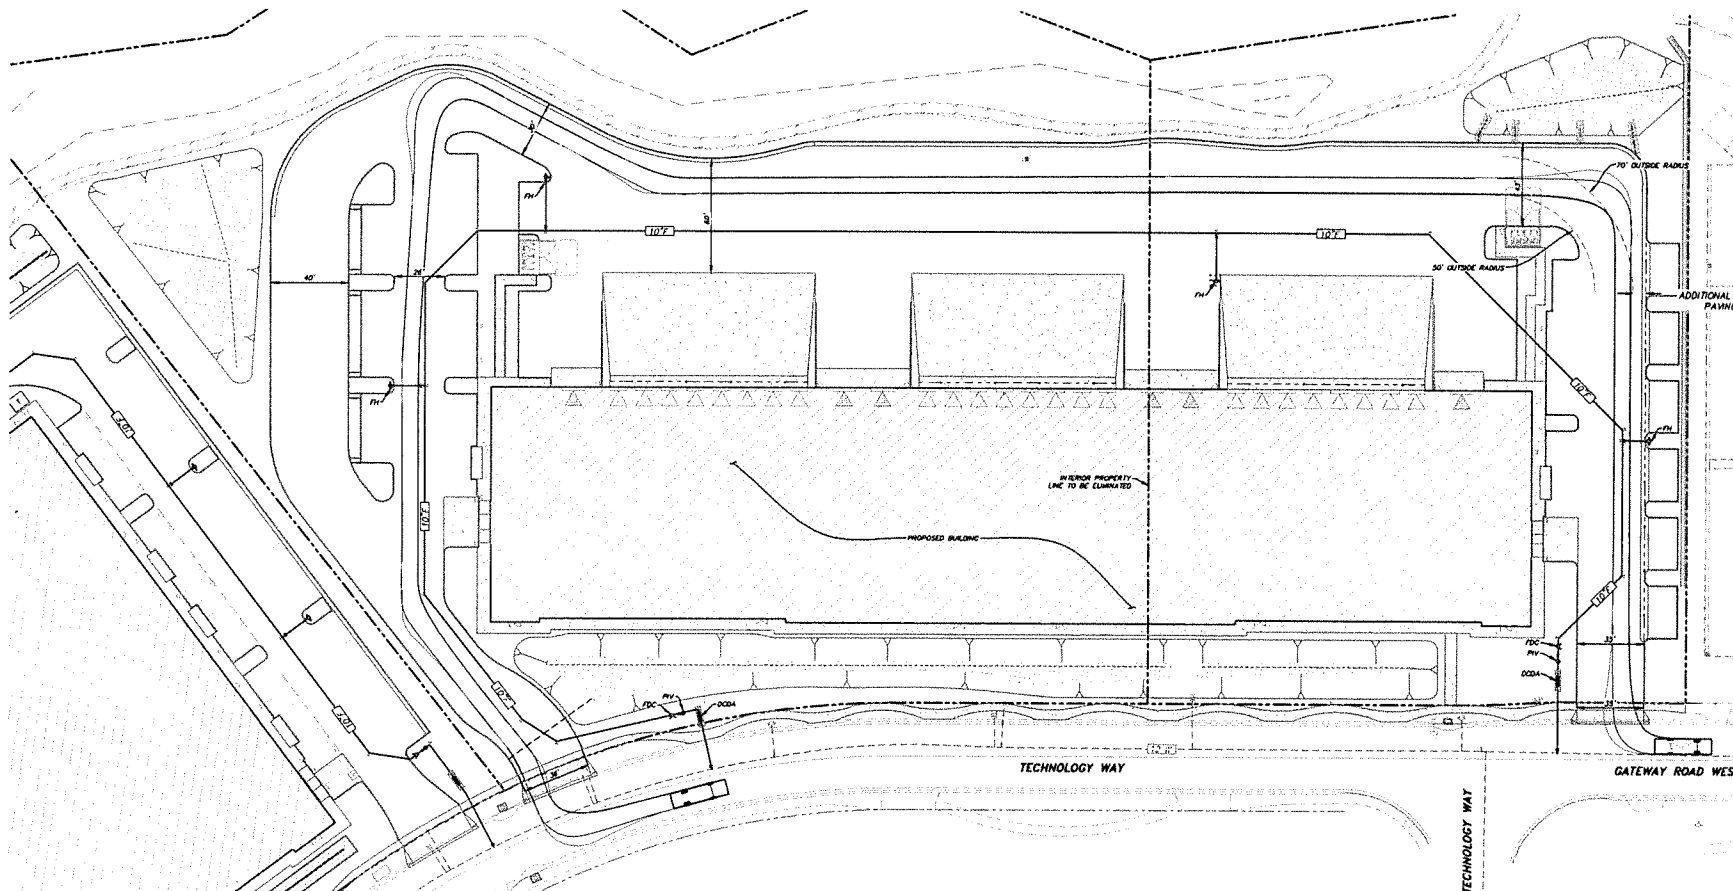

RAW

RMW
Architecture
Interiors

1718 Third Street
Suite 101
Sacramento
California 95811

Office
916 449-1400

rmw.com

OWNER / DEVELOPER

E & P PROPERTIES

5400 INDUSTRIAL WAY,
BENICIA, CA 94510

PRELIMINARY DESIGN DOCUMENTS FOR

NEW WAREHOUSE BUILDING B

TECHNOLOGY WAY & MORRIS COURT
NAPA COUNTY, CALIFORNIA

approved for the owner by

approved for the architect by

issue	description	date
A	ARCHITECTURE REVIEW	01-07-2022
B	PRELIMINARY WAREHOUSE REVIEW	01-31-2022

GENERAL CONTRACTOR

Drawn by: PJ J&B 01-31-2022

Checked by: PF

Stamp




Scale: AS NOTED

Project Number: 3687-13

FIRE PLAN

LEGEND

--- BODY ENVELOPE
--- OUTER WHEEL WALLS

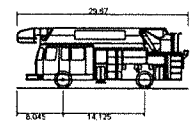

PIERCE - VEL7000
Overall Length 29.670ft
Overall Width 8.000ft
Overall Body Height 10.514ft
Min Body Ground Clearance 0.944ft
Track Width 8.470ft
Lock-to-lock time 8.00s
Wall to Wall Turning Radius 30.000ft


1 NAPA COUNTY
FIRE ENGINE
NTS



0 15 30 60
SCALE: 1"=30'

Sheet No.

C901

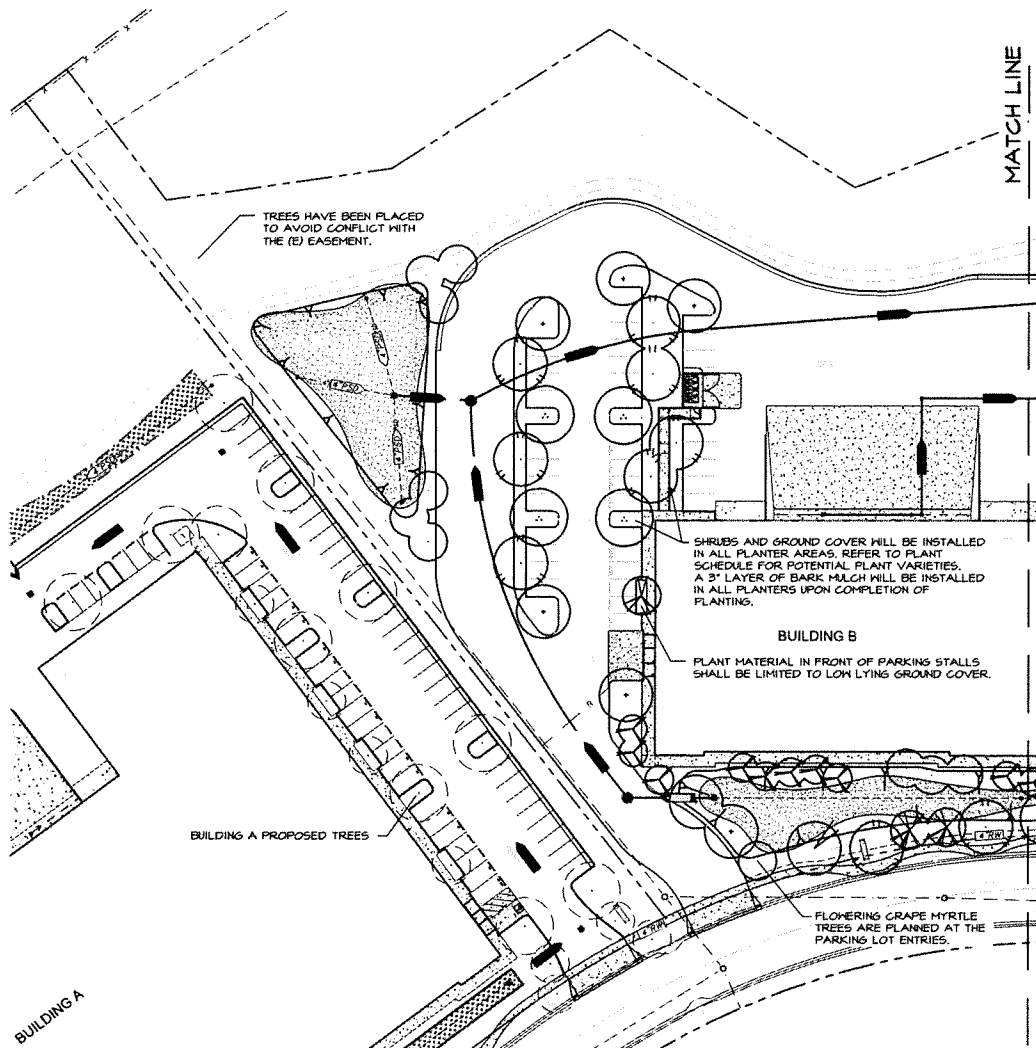

MATCH LINE
SEE SHEET L1.2

PLANT SCHEDULE

TREES	CODE	QTY	BOTANICAL / COMMON NAME
	CER FOR	27	<i>Cercis canadensis</i> 'Forest Pansy' / Forest Pansy Eastern Redbud
	ERI DEF	2	<i>Eriobotrya deflexa</i> (standard) / Bronze Loquat
	LAG NAT	17	<i>Lagerstroemia indica</i> x 'fauriei' 'Natchez' / Natchez Crape Myrtle
	PIN ELD	8	<i>Pinus eldarica</i> / Afghan Pine
	PIS KEI	12	<i>Pistacia chinensis</i> 'Keith Davey' / Keith Davey Chinese Pistache
	PLA COL	17	<i>Platanus x acerifolia</i> 'Columbia' / Columbia London Plane Tree
	QUE SUB	4	<i>Quercus suber</i> / Cork Oak
	ZEL VIL	10	<i>Zelkova serrata</i> 'Green Vase' / Green Vase Zelkova
BIOFILTRATION BASIN	CODE	QTY	BOTANICAL / COMMON NAME
	TUR BIO	16,719 sf	Bioretention Sod / Avail. from: Delta Bluegrass

SEE SHEET L1.3 FOR COMPLETE PLANT SCHEDULE



RWV
Architecture
Interiors
1718 Third Street
Suite 101
Sacramento
California 95811

Office
916 449-1400

rmw.com

OWNER / DEVELOPER:

E & P PROPERTIES

5400 INDUSTRIAL WAY,
BENICIA, CA 94510

PRELIMINARY DESIGN DOCUMENTS FOR:

NEW WAREHOUSE BUILDING B

TECHNOLOGY WAY & MORRIS COURT
NAPA COUNTY, CALIFORNIA

approved for the owner by:

approved for the architect by:

issue	description	date
A	10% PLAN REVIEW	02-25-2022
B	PLANNED FOR PLAN REVIEW	04-25-2022

GENERAL CONTRACTOR:

Drawn by: JMA plot date: 07-27-2022

checked by: JMA

Stamp




Scale: AS NOTED

project number: 2204066.00

PRELIMINARY LANDSCAPE PLAN

sheet no.:

L1.1

 

SCALE: 1"=30'-0"



YAMASAKI
LANDSCAPE ARCHITECTURE
1213 HIGH STREET, AUBURN, CA 95601
(916) 884-0040
FAX (916) 884-0041

SEE SHEET L1.1
MATCH LINE

THE PERIMETER OF THE BASIN WILL BE PLANTED WITH A VARIETY OF ORNAMENTAL GRASSES TO CREATE A MORE INFORMAL APPEARANCE TO THE BASIN.

PLANT MATERIAL IN FRONT OF PARKING STALLS SHALL BE LIMITED TO LOW LYING GROUND COVER.

BUILDING B

BIOFILTRATION BASINS WILL BE PLANTED PRIMARILY WITH A FESCUE SOD GROWN SPECIFICALLY FOR WATER QUALITY FEATURES. THE PERIMETER OF THE BASIN WILL BE PLANTED WITH A VARIETY OF ORNAMENTAL GRASSES TO CREATE A MORE INFORMAL APPEARANCE TO THE BASIN.

TECHNOLOGY WAY

LONDON PLANE TREE STREET TREES ARE PLANNED AT A REGULAR INTERVAL. EVERGREEN OAK AND PINE TREES ARE PLANNED BETWEEN THE STREET TREES.

PLANT SCHEDULE

TREES	CODE	QTY	BOTANICAL / COMMON NAME
	CER FOR	27	Cercis canadensis 'Forest Pansy' / Forest Pansy Eastern Redbud
	ERI DEF	2	Eriobotrya delavayi (standara) / Bronze Loquat
	LAS NAT	17	Lagerstroemia indica x fauriei 'Natchez' / Natchez Grape Myrtle
	PIN ELD	5	Pinus eldarica / Afghan Pine
	PIS KEI	12	Platanus chinensis 'Keith Davey' / Keith Davey Chinese Platanus
	PLA COL	17	Platanus x acerifolia 'Columbia' / Columbia London Plane Tree
	QUE SUB	9	Quercus suber / Cork Oak
	ZEL VIL	10	Zelkova serrata 'Green Vase' / Green Vase Zelkova
BIOFILTRATION BASIN	CODE	QTY	BOTANICAL / COMMON NAME
	TUR BIO	16,714 sf	Biofiltration Sod / Avail. from: Delta Bluegrass

SEE SHEET L1.3 FOR COMPLETE PLANT SCHEDULE



RMW
Architecture
Interiors

1718 Third Street
Suite 101
Sacramento
California 95811

Office
916 449-1400

rmw.com

OWNER/DEVELOPER:

E & P
PROPERTIES

5400 INDUSTRIAL WAY,
BENICIA, CA 94510

PRELIMINARY DESIGN DOCUMENTS FOR:

NEW WAREHOUSE
BUILDING B

TECHNOLOGY WAY & MORRIS COURT
NAPA COUNTY, CALIFORNIA

Approved for the owner by:

Approved for the architect by:

Issue	Description	Date
A	10% PLAN & PLOTTING	01-25-2023
B	PERMITS FOR PLANS & PLOTTING	01-25-2023

GENERAL CONTRACTOR:

Drawn by: JMA Job Date: 07-27-2022

checked by: JMA

Stamp




Scale: AS NOTED

Project Number: 2204006.00

PRELIMINARY
LANDSCAPE PLAN

Sheet No.:

L1.2

 

SCALE: 1"=30'-0"



YAMASAKI
LANDSCAPE ARCHITECTURE
1221 H STREET, AUBURN, CA 95603
916 885-0040
FAX 916 885-0042

PLANT SCHEDULE

TREES	CODE	BOTANICAL / COMMON NAME	SIZE
	CER FOR	Cercis canadensis 'Forest Pansy' / Forest Pansy Eastern Redbud	24" box
	ERI DEF	Eriobotrya deflexa (standard) / Bronze Loquat	24" box
	LAG NAT	Lagerstroemia indica x fauriei 'Natchez' / Natchez Grape Myrtle	24" box
	PIN ELD	Pinus eldarica / Afghan Pine	15 gal
	PIN HAL	Pinus halepensis / Aleppo Pine	15 gal
	PIS KEI	Pistacia chinensis 'Keith Davey' / Keith Davey Chinese Pistache	24" box
	PLA COL	Platanus x acerifolia 'Columbia' / Columbia London Plane Tree	15 gal
	QUE SUB	Quercus suber / Cork Oak	15 gal
	ZEL VIL	Zelkova serrata 'Green Vase' / Green Vase Zelkova	15 gal
	CODE	BOTANICAL / COMMON NAME	SIZE
	GAL DWA	Callistemon viminalis 'Little John' / Dwarf! Weeping Bottlebrush	5 gal
	GIS PRO	Cistus salvifolius 'Prostratus' / Sageleaf Rockrose	5 gal
	DIE VEG	Dietes vegeta / African Iris	1 gal
	ELA MAC	Elaeagnus pungens 'Maculata' / Elaeagnus	5 gal
	GRE NOE	Grevillea x 'Noellii' / Grevillea	5 gal
	MAH SOF	Mahonia eurpraeolata 'Soft Caress' / Soft Caress Mahonia	5 gal
	NAN GUL	Nandina domestica 'Gulf Stream' TM / Heavenly Bamboo	5 gal
	RHA EVE	Rhamnus californica 'Eve Case' / California Coffeeberry	5 gal
	RHA DWA	Raphiolepis umbellata 'Minor' / Dwarf! Yadda Hawthorn Standard	5 gal
	ROS COL	Rosmarinus o. 'Collingwood Ingram' / Collingwood Ingram Rosemary	5 gal
	VIB DAV	Viburnum davidii / David Viburnum	5 gal
	XYL COM	Xylosma congestum 'Compacta' / Compact Xylosma	5 gal
	CODE	BOTANICAL / COMMON NAME	SIZE
	GAL KAR	Calamagrostis x acutiflora 'Karl Foerster' / Karl Foerster Feather Reed Grass	1 gal
	MUH RIG	Muhlenbergia rigens / Deer Grass	1 gal
	CODE	BOTANICAL / COMMON NAME	SIZE
	MAG UNG	Maccladyna unguis-cati / Cat's Claw Creeper	5 gal
	CODE	BOTANICAL / COMMON NAME	SIZE SPACING
	ARG ECP	Arctostaphylos x 'Emerald Carpet' / Emerald Carpet Manzanita	1 gal 36" o.c.
	COT LOW	Cotoneaster dammeri 'Lowfast' / Lowfast Bearberry Cotoneaster	1 gal 48" o.c.
	CODE	BOTANICAL / COMMON NAME	SIZE SPACING
	TUR BIO	Biofiltration Sod / Avail. from Delta Bluegrass	sod

PLANTING STATEMENT

The proposed landscape plant palette consists of low water use shrubs, groundcover, trees, and ornamental grasses that are considered low maintenance and hardy. Choice of plants is guided by considerations of solar exposure and climate conditions of the site. Plant selection aims for longevity by selecting plants that are long lived varieties of trees, shrubs, groundcover, and grasses.

Shrubs and groundcover are minimum #1 size. Trees are minimum #15 size. Plant materials shall be spaced to provide substantial cover, but also to allow adequate room to mature into their natural form and ultimate size without required pruning.

IRRIGATION STATEMENT

The irrigation system will be serviced by a new point of connection. The irrigation design will consist of low volume point source drip irrigation. Proposed trees shall utilize bubbler irrigation to encourage deep root watering. The overall irrigation system will be designed with a smart irrigation controller. A weather sensor will be used to automatically adjust duration of application in accordance with recent weather conditions based on evapotranspiration. Maximum water allowance will be determined by State code. To also be consistent with the planting design, the irrigation design will create separate irrigation stations by hydrozone, locating plants of different water and solar needs into groups.



RAW
Architecture
Interiors

1718 Third Street
Suite 101
Sacramento
California 95811

Office
916 449-1400

rmw.com

OWNER / DEVELOPER

E & P PROPERTIES

5400 INDUSTRIAL WAY,
BENICIA, CA 94610

PRELIMINARY DESIGN DOCUMENTS FOR:

NEW WAREHOUSE BUILDING B

TECHNOLOGY WAY & MORRIS COURT
NAPA COUNTY, CALIFORNIA

approved for the owner by:

approved for the architect by:

sheet	description	date
A	INITIAL PLANNING READY	05-25-2022
B	PERMITS FOR PLANNING READY	01-26-2023

GENERAL CONTRACTOR:

Drawn by: JAA plot date: 07-27-2022

checked by: JAA

Stamp



Scale: AS NOTED

project number: 2204008.00

PLANT SCHEDULE AND NOTES

sheet no.:

L1.3



YAMASAKI
LANDSCAPE ARCHITECTURE
1213 HIGH STREET, ALBANY, CA 95009
916.881.0040
FAX 916.885.0042