
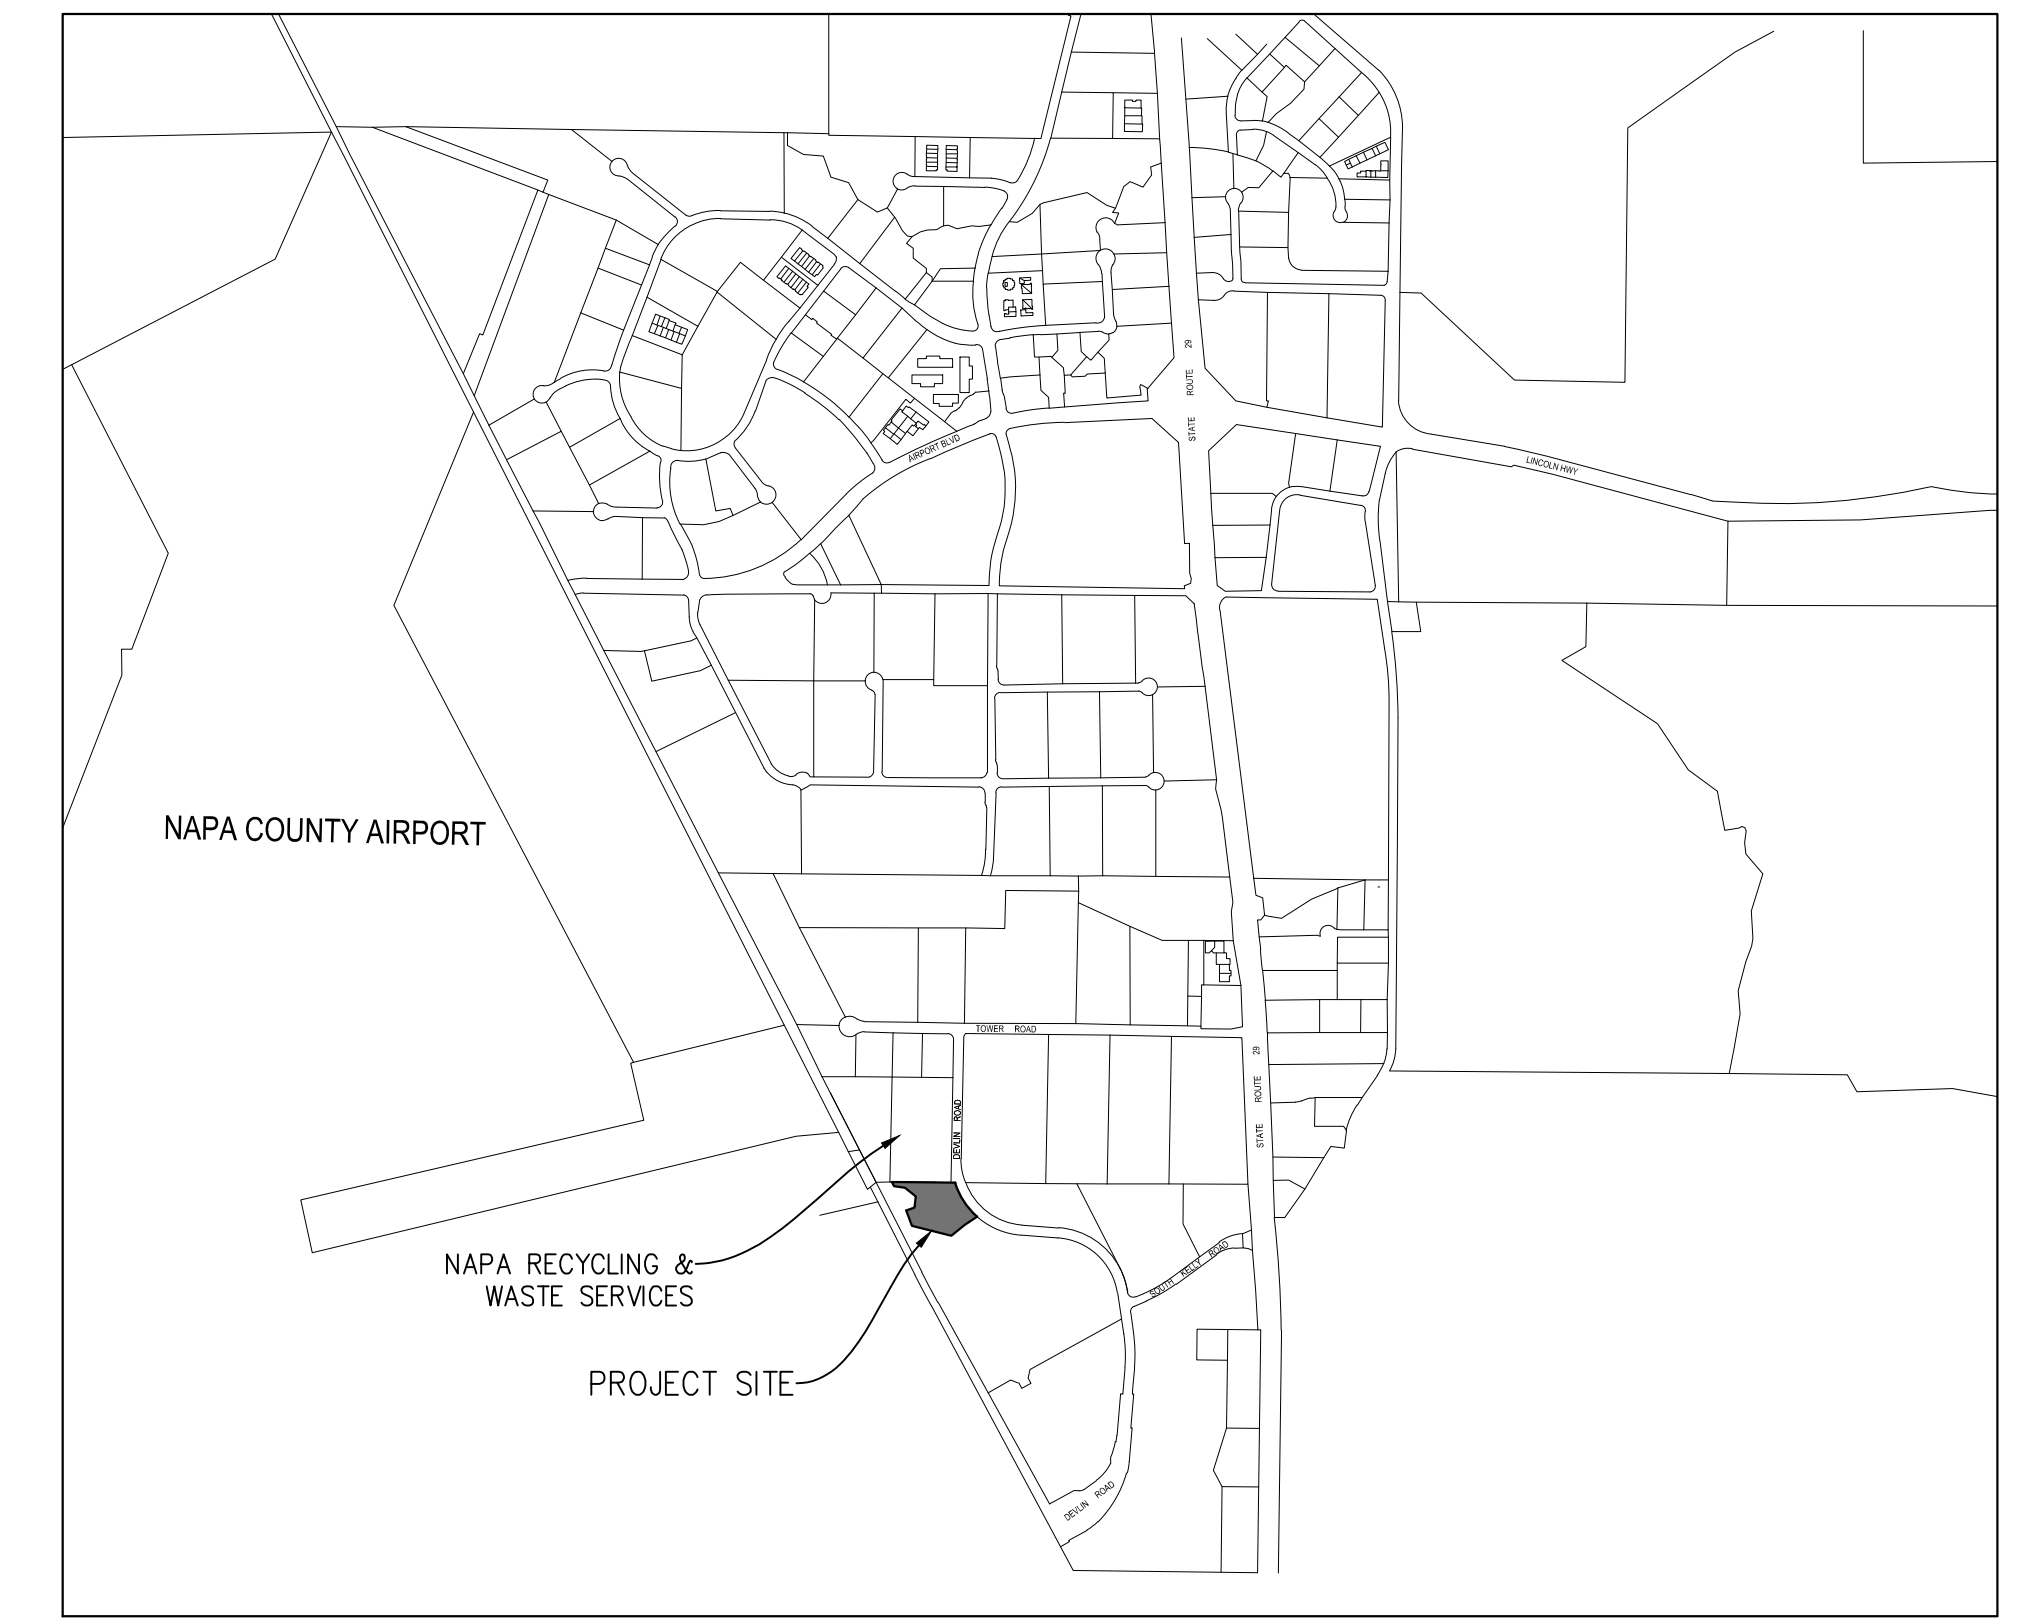


“D”


Graphics

S:\Projects\2000\2070 Biomass Energy Project\AutoCAD (site)\2070-00-01 Site Plan\2070-00-01 CIVIL\SHEETS\2070-00-01 C01 PRELIMINARY SITE PLAN.dwg

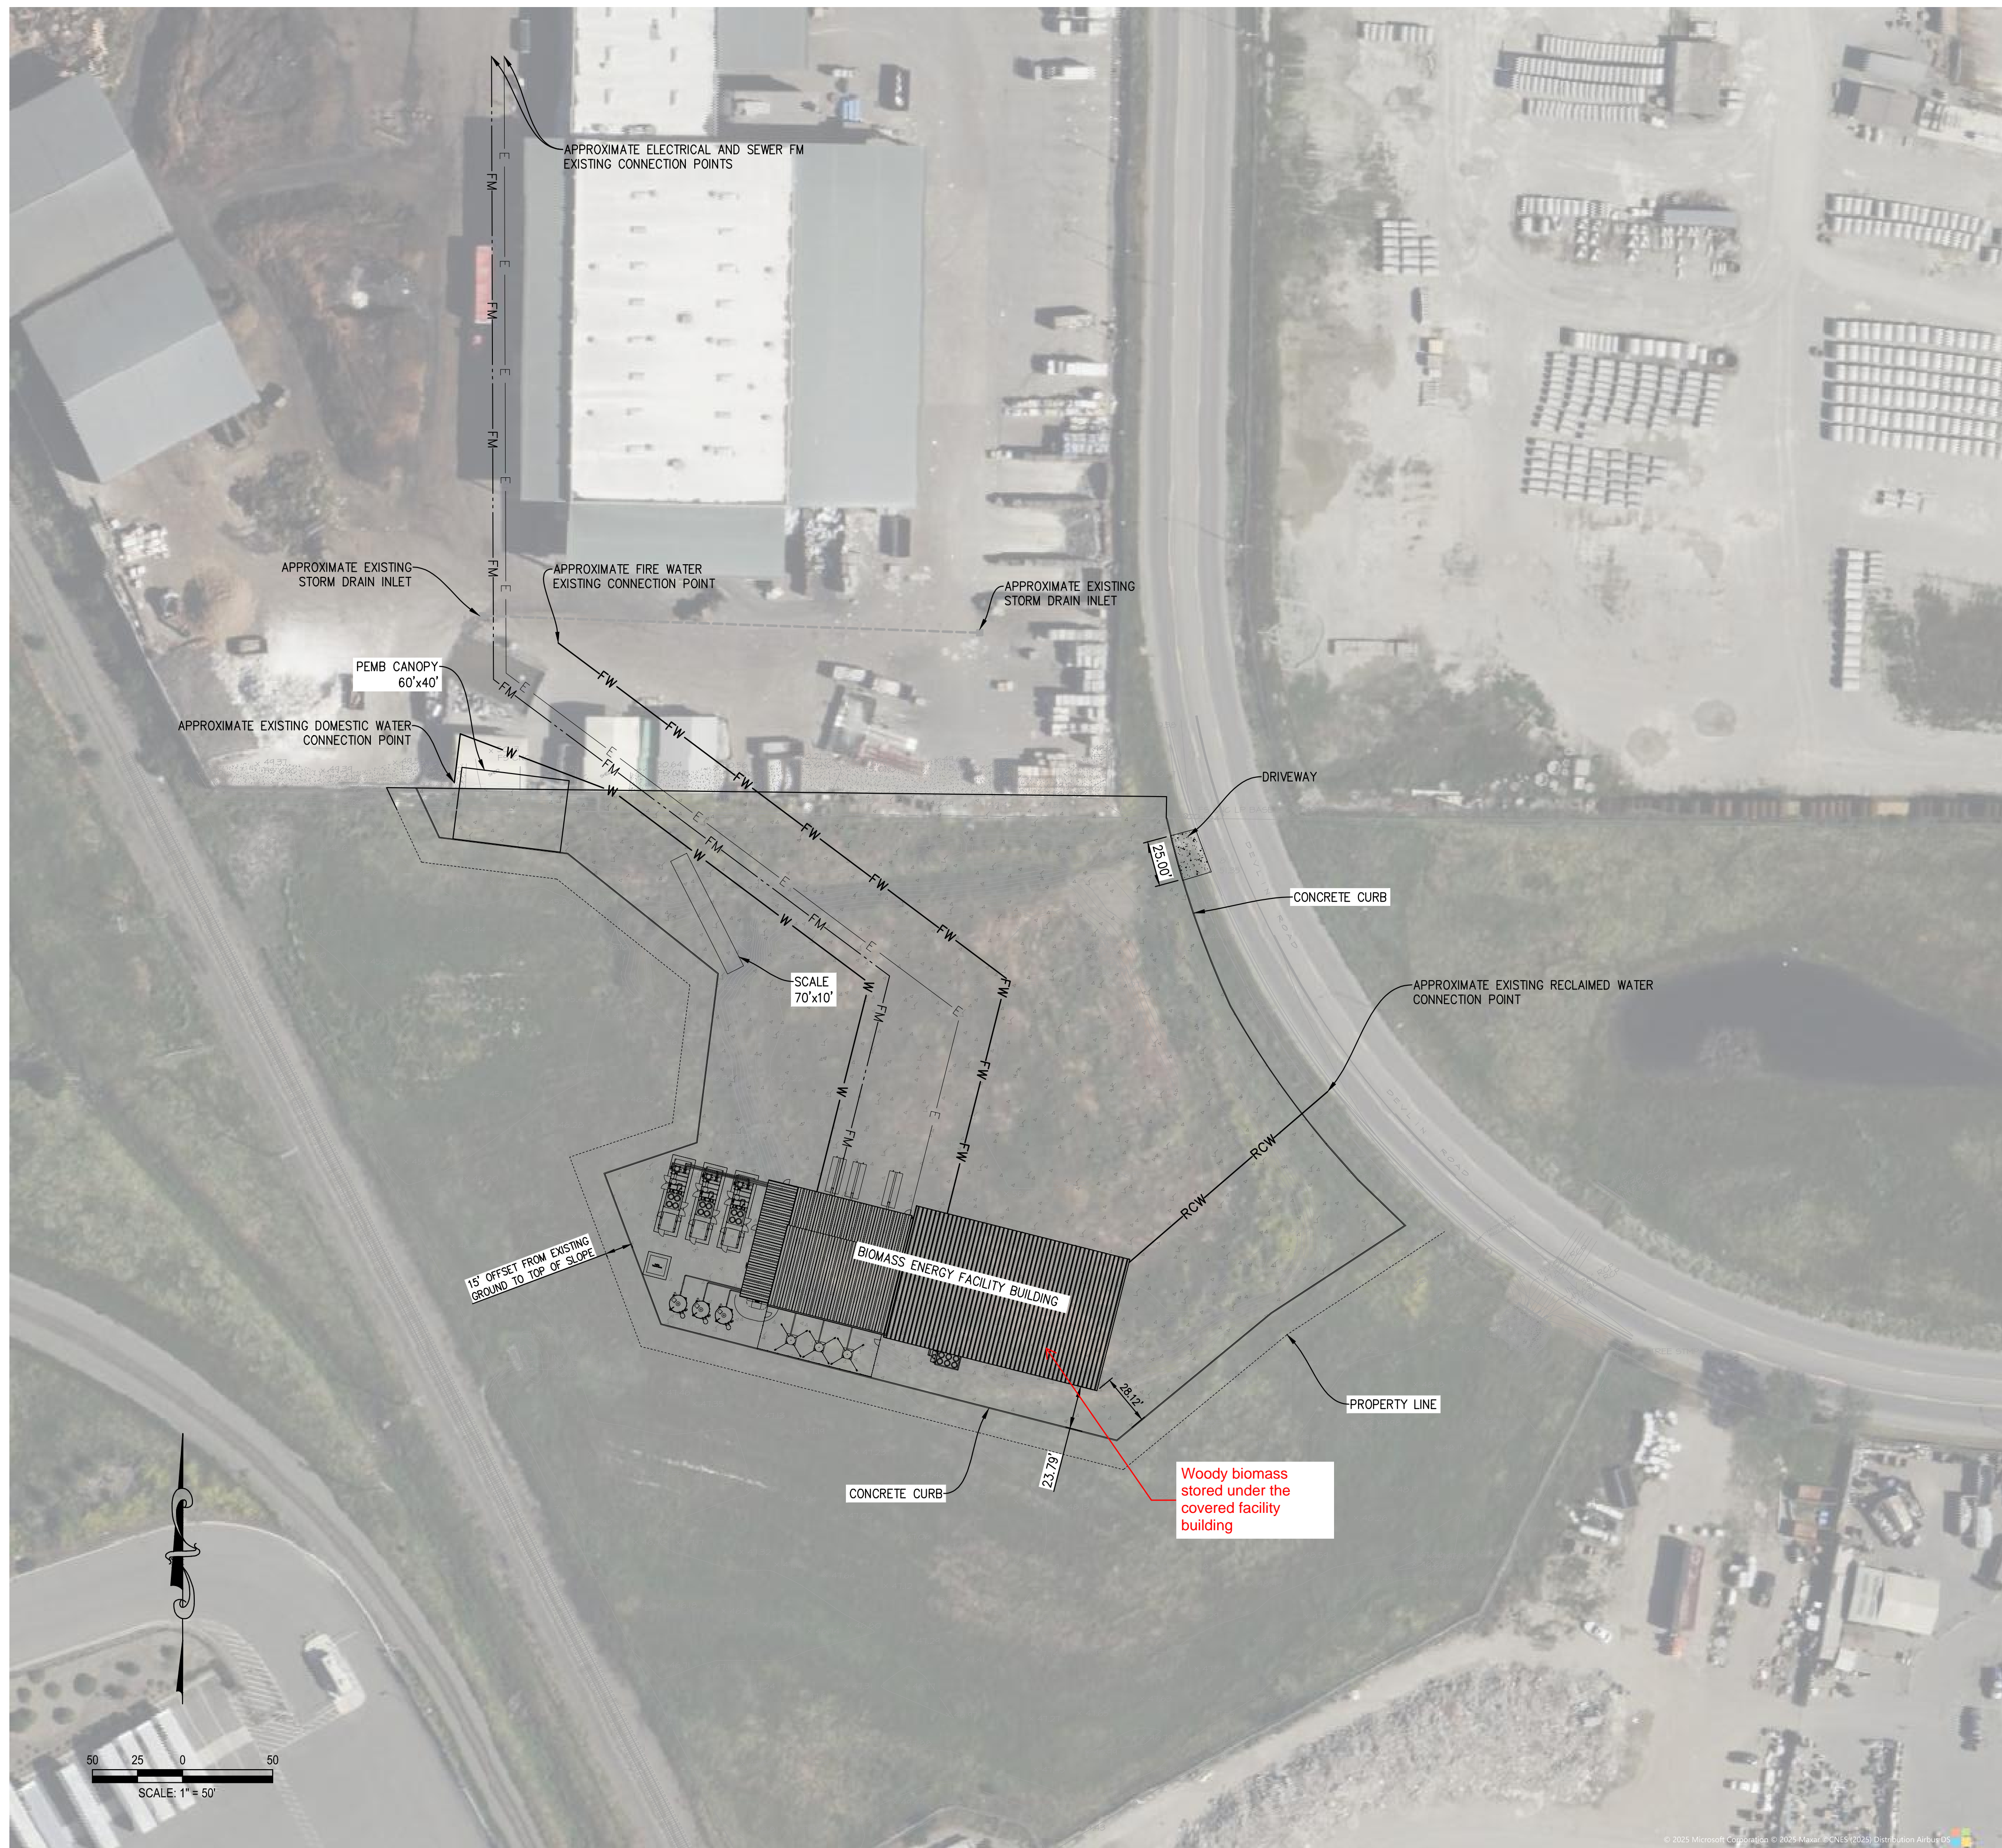

VICINITY MAP: NTS

PAVING LEGEND:

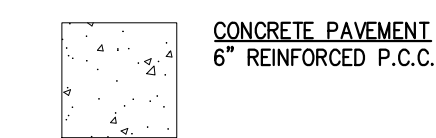


CONCRETE PAVEMENT  
6" REINFORCED P.C.C.

LEGEND:

- PROPOSED SSWR FORCE MAIN
- PROPOSED DOMESTIC WATER
- PROPOSED ELECTRICAL
- PROPOSED RECLAIMED WATER
- PROPOSED FIRE WATER

DESIGNED	SM					
DRAWN	SM					
CHECKED	SG					
		NO.	BY	DATE	REVISION	APP'D/DATE

DESIGN ENGINEER  
BY STEVEN J. GREENFIELD  
DATE 2025/XX/XX P.E. C50880

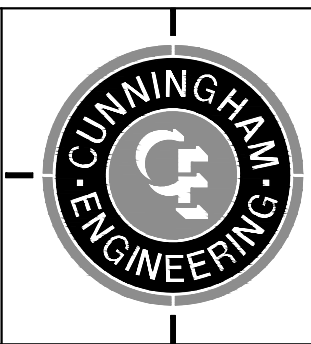

CECWEST.COM  
Project Planning ■ Civil Engineering ■ Landscape Architecture  
Sacramento Office: 2120 20th Street, Suite Three, Sacramento, CA 95818, (916) 455-2026  
Davis Office: 2940 Spafford Street, Suite 200, Davis, CA 95618, (530) 758-2026

PRELIMINARY SITE PLAN  
NAPA BIOMASS ENERGY

CIVIL : SITE PLAN

SCALE AS SHOWN  
DATE: 04/11/2025  
PROJECT NO: 2070.00.01  
SHEET 01 OF 01