


“E”

Parcel Buildable Area Map

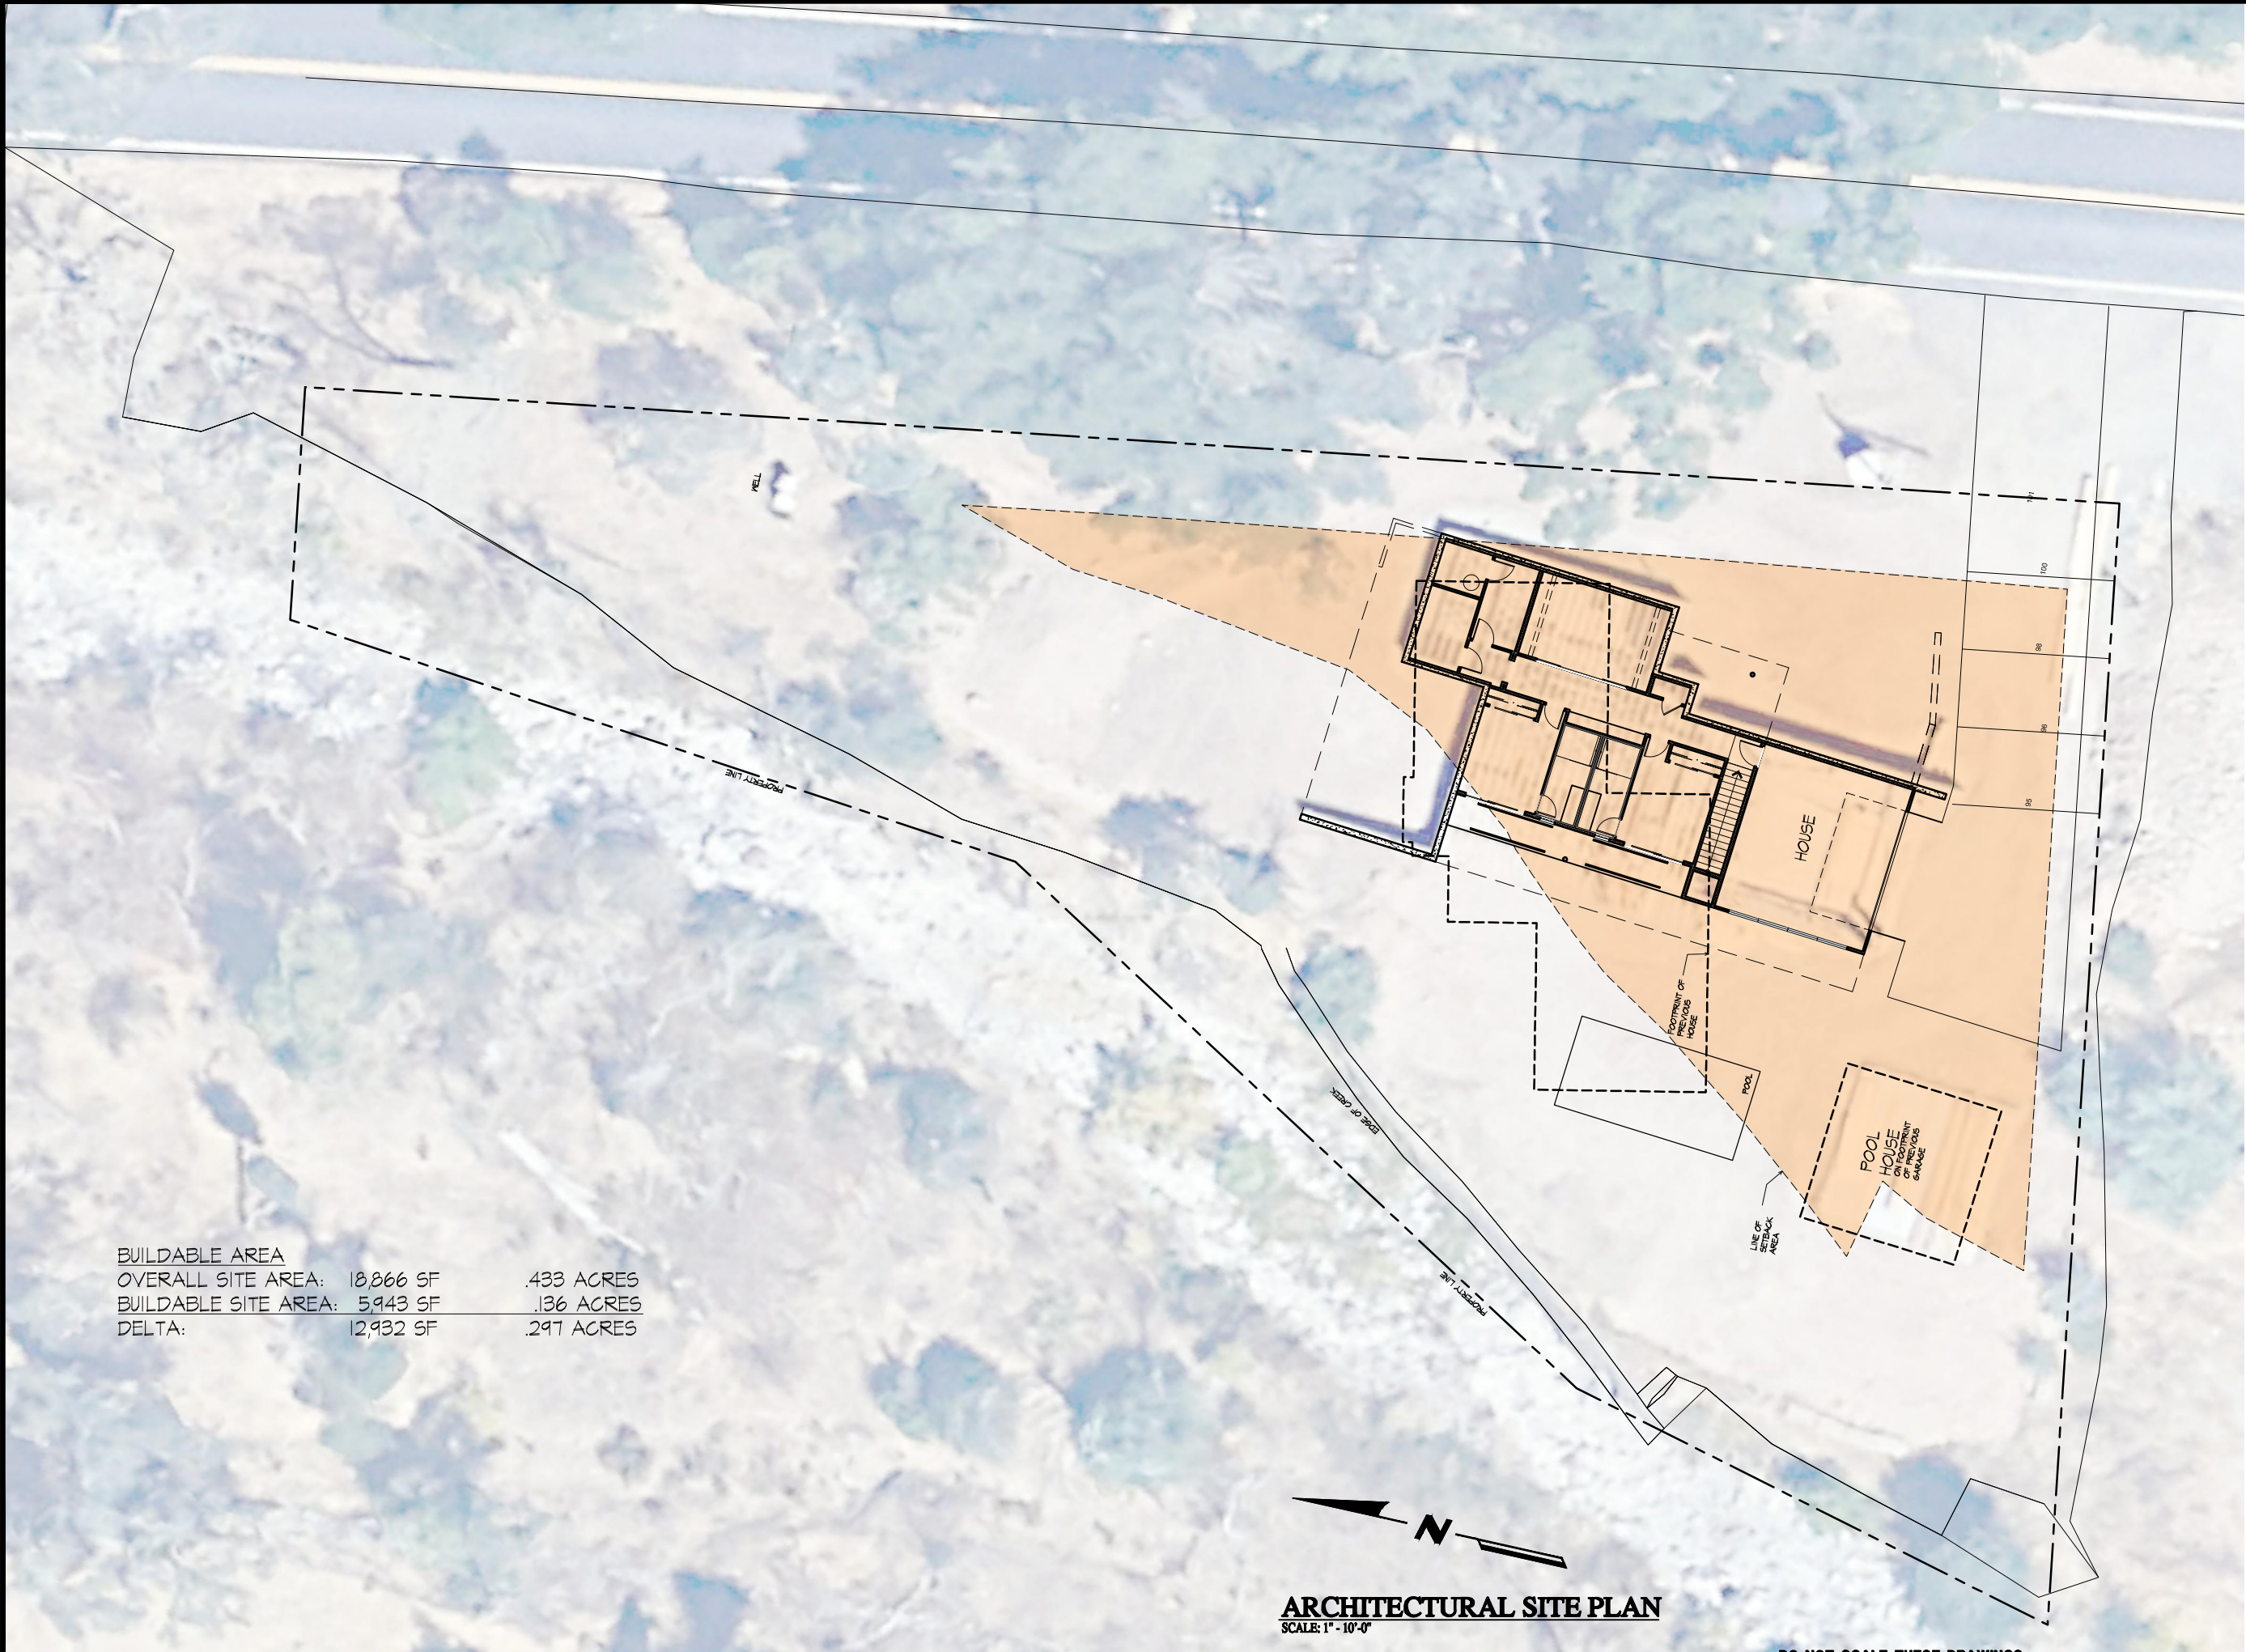

BUILDABLE AREA		
OVERALL SITE AREA:	18,866 SF	.433 ACRES
BUILDABLE SITE AREA:	5,943 SF	.136 ACRES
DELTA:	12,932 SF	.297 ACRES

ARCHITECTURAL SITE PLAN
SCALE: 1" = 10'-0"

DO NOT SCALE THESE DRAWINGS



3361 Walnut Blvd. Suite 120
Brentwood, CA 94513
925.634.7000
sdgarchitectsinc.com

SODA CANYON
1229 SODA CANYON RD.
NAPA, CA 94558
A.P.N. 039-130-005

**COUNTY
APPROVAL**

BUILDABLE AREA

REVISIONS
△ DELTA 1 PLAN CHECK: 04-04-22

SET DATE	02/20/2023
ISSUE DATE	01/11/2022
SCALE	AS NOTED
DRAWN	----
JOB	100.151
PM	GC
OL	JFO

GENERAL - SHEET
AS3