



Attachment D

Graphics





FIGURE AG/LU-2: LOCATION OF PARCELS SUBJECT TO POLICY AG/LU-45

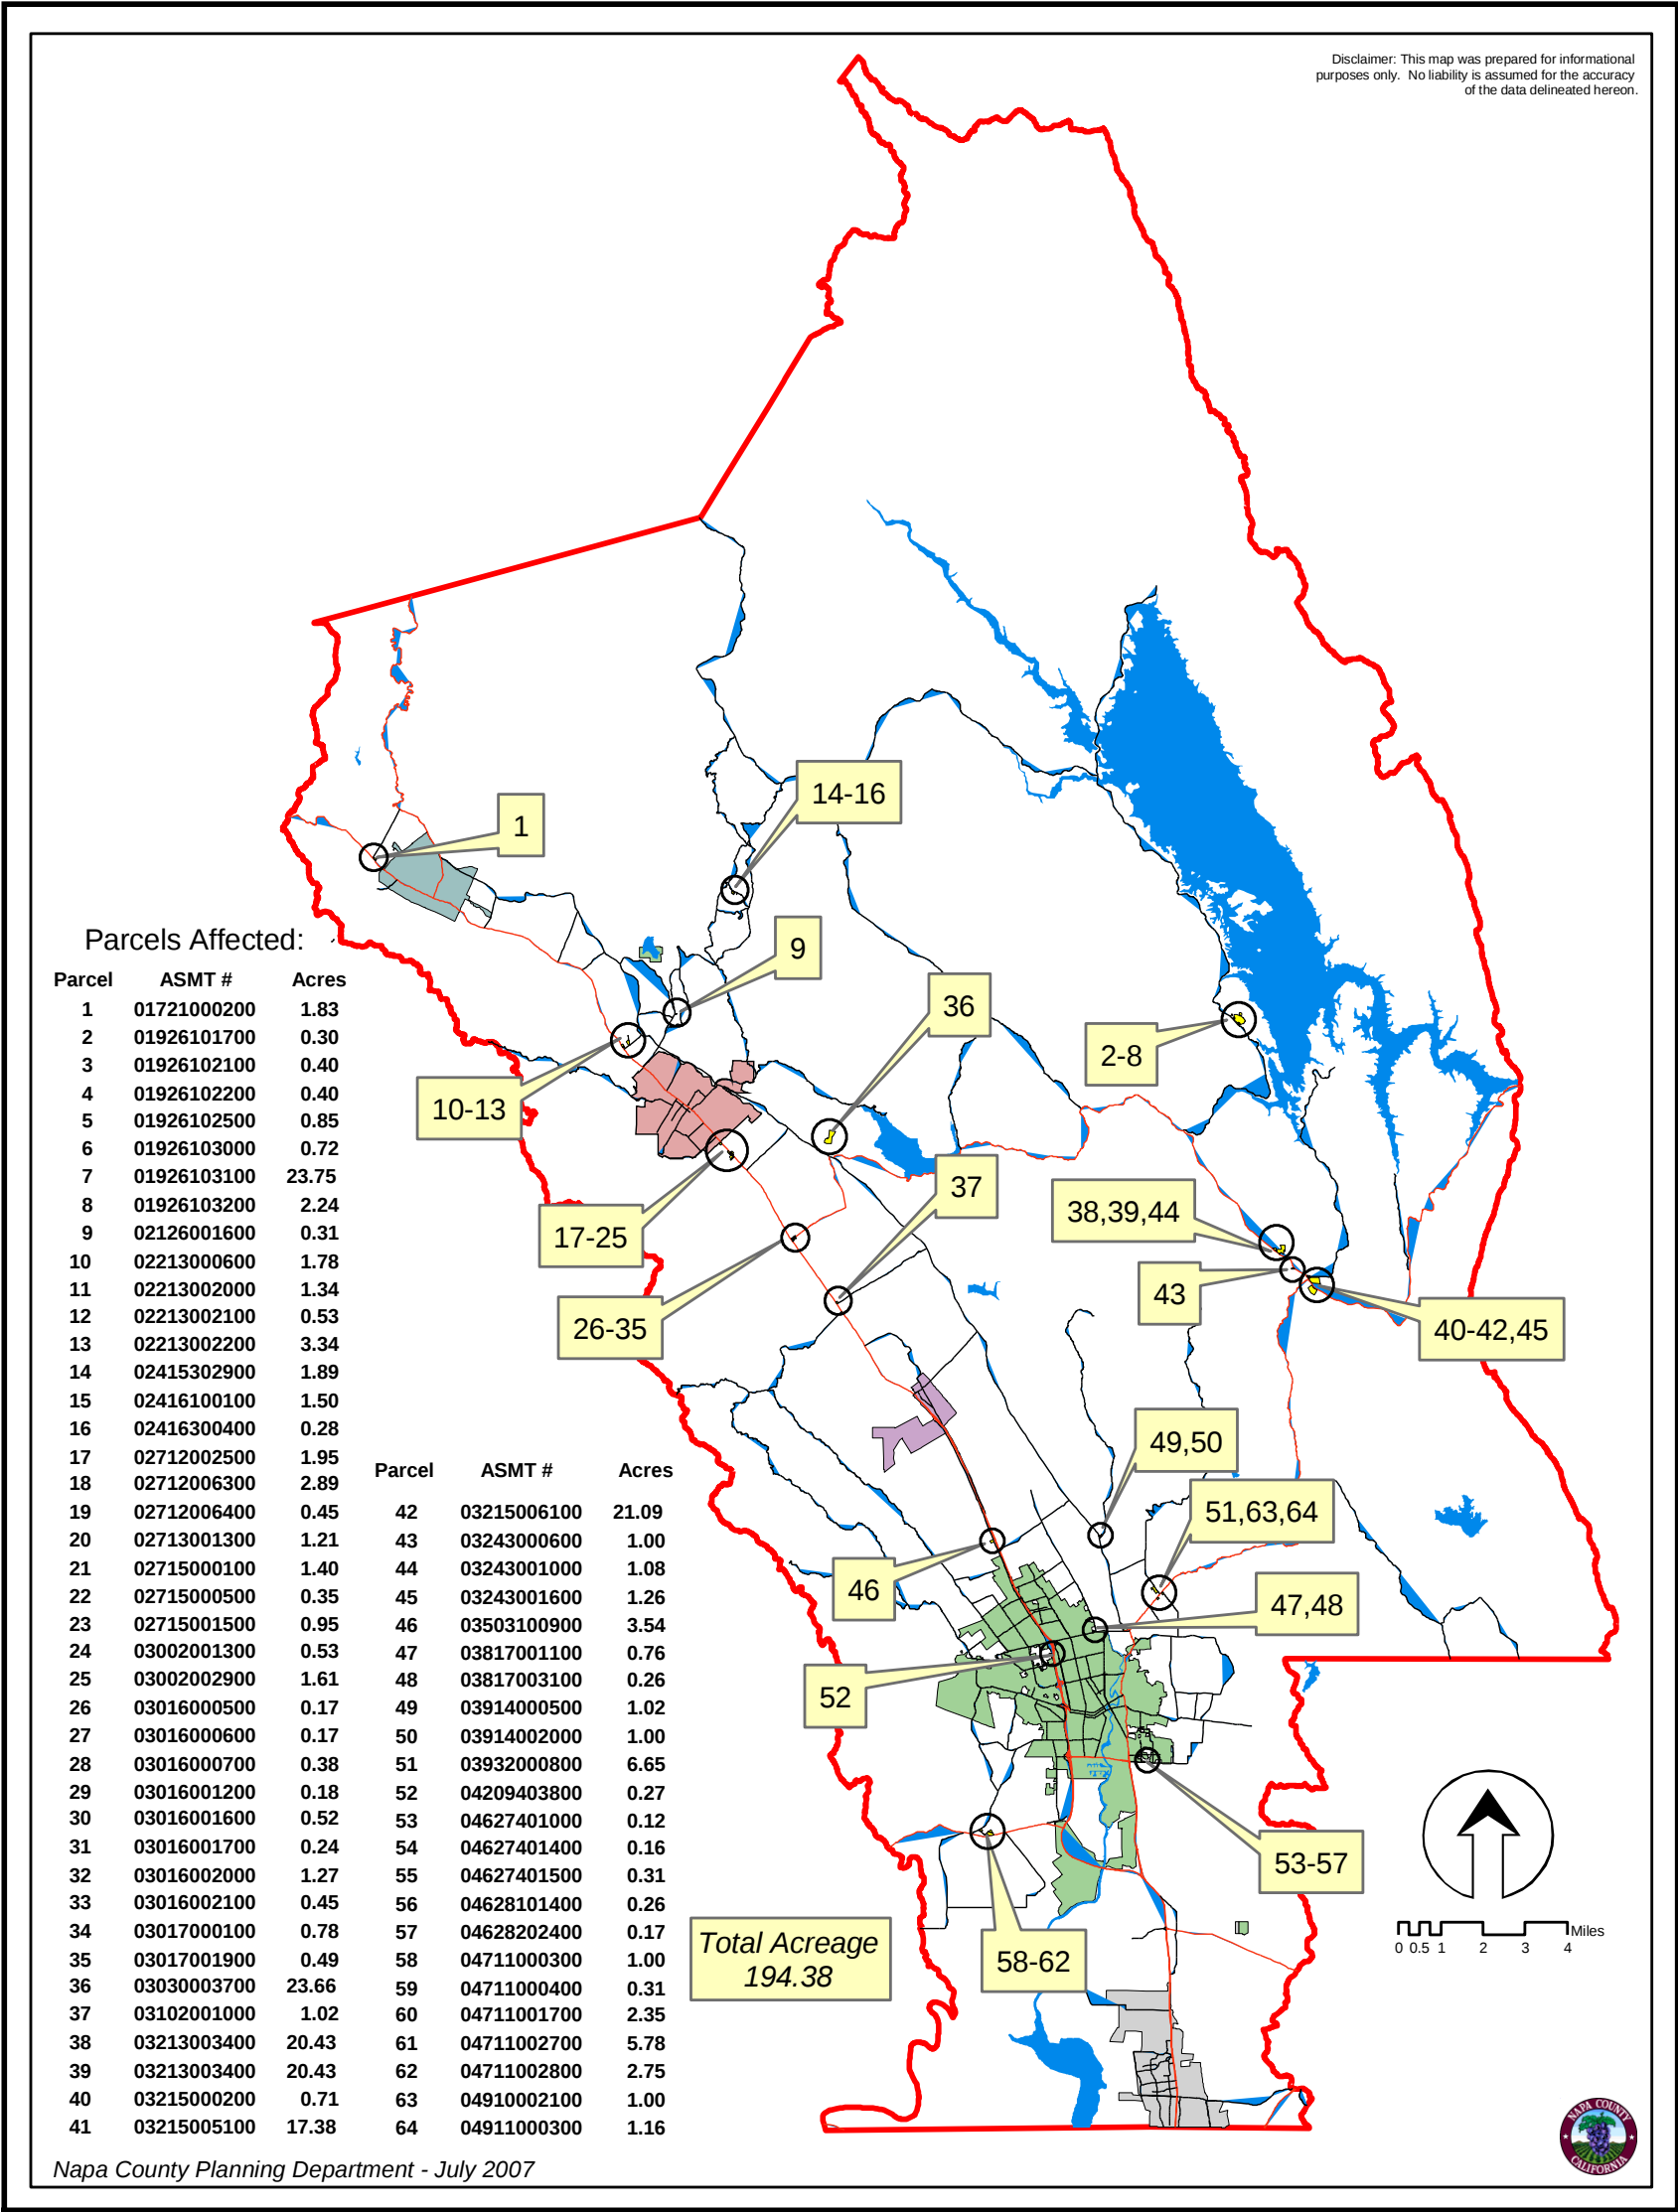

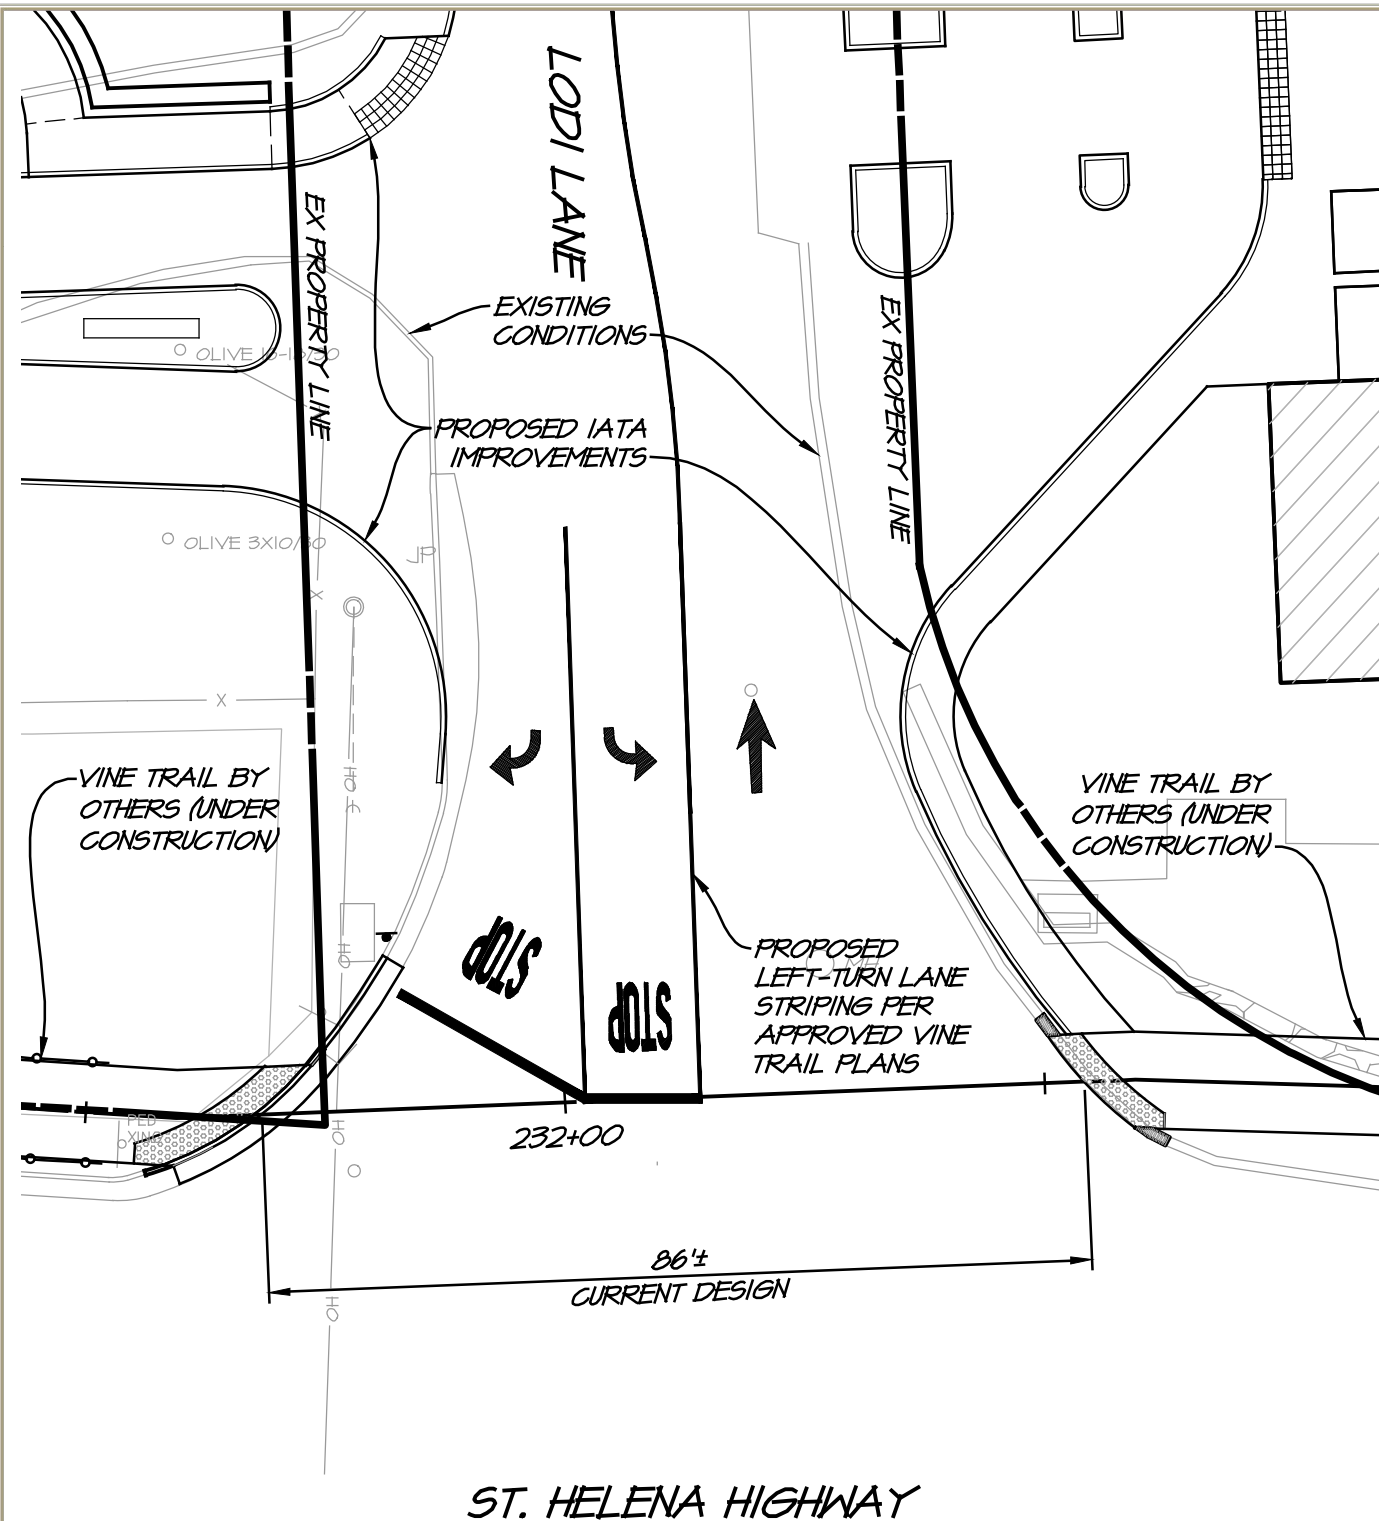


LODI LANE CROSSING - CURRENT DESIGN

SCALE: 1" = 20'

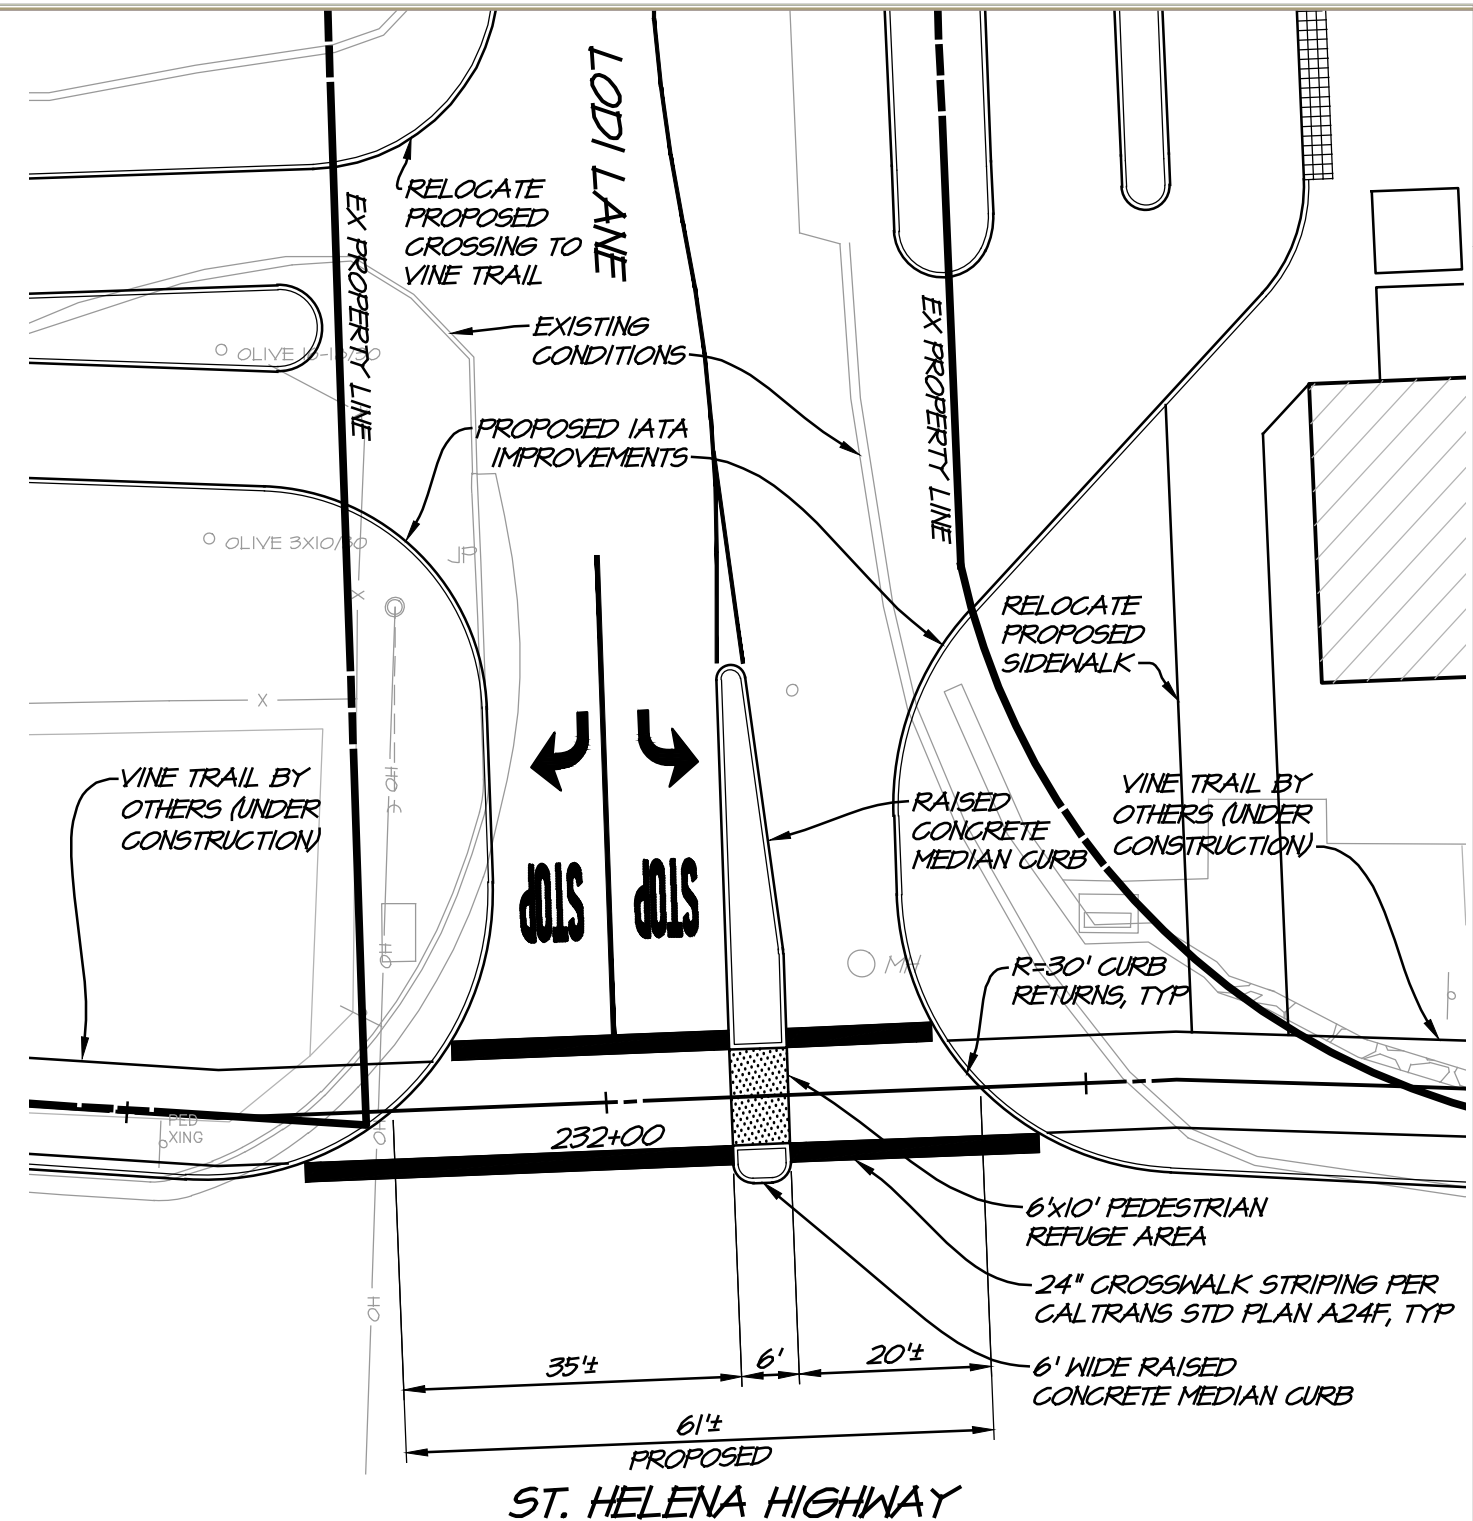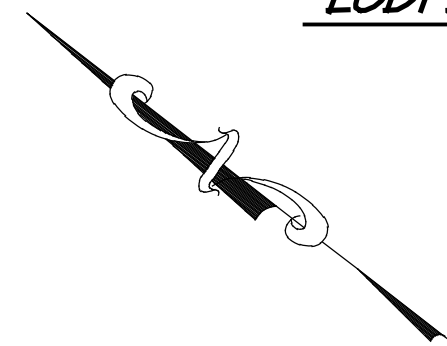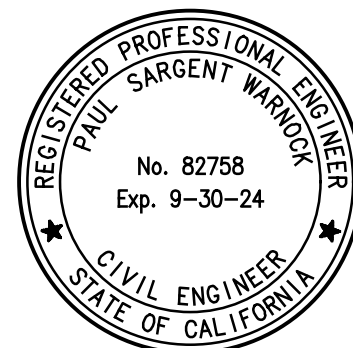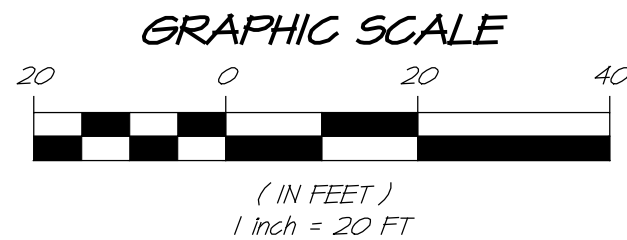

LODI LANE CROSSING - PROPOSED NEW DESIGN

SCALE: 1" = 20'

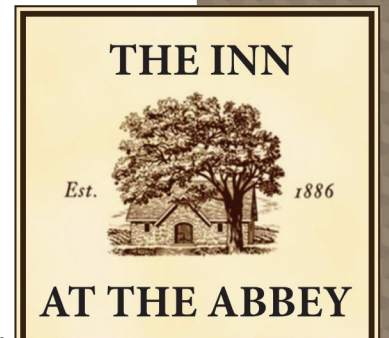

LODI LANE CROSSING EXHIBIT

RSA+ JOB #: 4111050.2

DATE: 02/26/2024

PRELIMINARY - NOT FOR CONSTRUCTION