

# **Napa County**

1195 THIRD STREET  
SUITE 310  
NAPA, CA 94559



## **Agenda SPECIAL MEETING**

**Wednesday, August 6, 2025  
8:30 AM**

**Board of Supervisors Chambers, Third Floor  
1195 Third Street  
Napa CA 94559**

### **Zoning Administrator**

*Brian D. Bordona, Zoning Administrator  
Laura Anderson, County Counsel  
Michael Parker, Planning Manager  
Alexandria Quackenbush, Meeting Clerk  
Angie Ramirez Vega, Meeting Clerk  
Aime Ramos, Meeting Clerk*

**How to Watch or Listen to the Napa County Zoning Administrator Meetings**

The Napa County Zoning Administrator will continue to meet the 4th Wednesday of each month when a meeting is scheduled.

The Napa County Zoning Administrator meets at 1195 Third Street, Suite 310, Napa, California, 94559. The meeting room is wheelchair accessible. Assistive listening devices and interpreters are available through the Clerk of the Zoning Administrator. Requests for disability related modifications or accommodations, aids or services may be made to the Clerk of the Zoning Administrator's office no less than 72 hours prior to the meeting date by contacting (707) 253-4417 or [meetingclerk@countyofnapa.org](mailto:meetingclerk@countyofnapa.org).

The Napa County Zoning Administrator realizes that not all County residents have the same ways to stay engaged, so several alternatives are offered. Remote Zoom participation for members of the public is provided for convenience only. In the event that the Zoom connection malfunctions for any reason, the Zoning Administrator reserves the right to conduct the meeting without remote access.

Please watch or listen to the Zoning Administrator meeting in one of the following ways:

1. Attend in-person at the location posted on the agenda.
2. Watch on Zoom using the attendee link: <https://countyofnapa.zoom.us/j/81121621728>. Make sure the browser is up-to-date.
3. Listen on Zoom by calling 1-669-900-6833 (Meeting ID: 811-2162-1728).

**If you are unable to attend the meeting in person and wish to submit a general public comment or a comment on a specific agenda item, please do the following:**

1. Email your comment to [meetingclerk@countyofnapa.org](mailto:meetingclerk@countyofnapa.org). Emails received will not be read aloud but will still become part of the public record and shared with the Zoning Administrator.
2. Use the Zoom attendee link: <https://countyofnapa.zoom.us/j/81121621728>. Make sure the browser is up-to-date. When the Zoning Administrator calls for the item on which you wish to speak, click "raise hand." Please limit your remarks to three minutes.
3. Call the Zoom phone number 1-669-900-6833 and enter the webinar ID: 811-2162-1728. When the Zoning Administrator calls for the item on which you wish to speak, press \*9 to raise hand. Please limit your remarks to three minutes.

**\*\*Please note that phone numbers in their entirety will be visible online while speakers are speaking\*\***

For more information, please contact us via telephone at (707) 253-4417 or send an email to [meetingclerk@countyofnapa.org](mailto:meetingclerk@countyofnapa.org).

ANY MEMBER OF THE AUDIENCE DESIRING TO ADDRESS THE ZONING ADMINISTRATOR:

ON A MATTER ON THE AGENDA

Please proceed to the podium when the matter is called and, after receiving recognition from the Zoning Administrator, give your name and your comments or questions. In order that all interested parties have an opportunity to speak, please be brief and limit your comments to the specific subject under discussion. Time limitations shall be at the discretion of the Administrator but is generally limited to three minutes.

ON A MATTER NOT ON THE AGENDA

Public comment is an opportunity for members of the public to speak on items that are not on the agenda but are within the subject matter jurisdiction of the Zoning Administrator. Public comment is limited to three minutes per speaker, subject to the discretion of the Administrator. Comments should be brief and focused, and speakers should be respectful of one another who may have different opinions. Please remember this meeting is being recorded and broadcasted live via ZOOM. The County will not tolerate profanity, hate speech, abusive language, or threats. Also, while public input is appreciated, the Brown Act prohibits the Zoning Administrator from taking any action on matters raised during public comment that are not on the agenda.

- 1. AGENDA REVIEW**
- 2. PUBLIC HEARING ITEMS**

- A. Harvest Stomp 2025 - Category 4 Temporary Event Application  
#P25-00188

[25-1269](#)

CEQA Status: Ministerially Exempt from the provisions of the California Environmental Quality Act (CEQA). The project site is not included in the list of hazardous materials sites compiled pursuant to Government Code Section 65962.5.

Request: Approval of an application for a Category 4 Temporary Event License P25-00188 filed by Sonya Deluca of the Napa Valley Farmworker Foundation to hold Harvest Stomp 2025. This event will be held on August 23, 2025, from 06:00pm-11:00pm with a maximum of 550 people in attendance. This event will be located on two parcels located just west of the intersection of Yount Mill Rd and Cook Rd in Yountville, CA, Assessor's Parcels #031-120-024-000 (event site) & #031-120-013-000 (parking).

Staff Recommendation: Find that the project is Ministerially Exempt from CEQA and approve the Category 4 Temporary Event Application.

Staff Contact: Jaksen Wilson, Planner I, (707) 253-4269 or  
Jaksen.wilson@countyofnapa.org

Applicant Contact: Sonya Deluca, Executive Director, Napa Valley Farmworker Foundation, sdeluca@farmworkerfoundation.org

**Attachments:** [Attachment A - Application](#)  
[Attachment B - Site Plan](#)

### 3. ADJOURNMENT

I HEREBY CERTIFY THAT THE AGENDA FOR THE ABOVE STATED MEETING WAS POSTED AT A LOCATION FREELY ACCESSIBLE TO MEMBERS OF THE PUBLIC AT THE NAPA COUNTY ADMINISTRATIVE BUILDING, 1195 THIRD STREET, NAPA, CALIFORNIA ON 7/31/25 BY 12:00P.M. A HARDCOPY SIGNED VERSION OF THE CERTIFICATES IS ON FILE WITH THE SECRETARY OF THE COMMISSION AND AVAILABLE FOR PUBLIC INSPECTION.

ANGIE RAMIREZ VEGA, (By e-signature)

Angie Ramirez Vega, Secretary of the Zoning Administrator



# Napa County

## Board Agenda Letter

1195 THIRD STREET  
SUITE 310  
NAPA, CA 94559  
www.countyofnapa.org  
Main: (707) 253-4580

---

Zoning Administrator

Agenda Date: 8/6/2025

File ID #: 25-1269

---

**TO:** NAPA COUNTY ZONING ADMINISTRATOR  
**FROM:** Jaksen Wilson for Brian D. Bordona - Planning, Building, Environmental Services Director  
**REPORT BY:** Jaksen Wilson, Planner I  
**SUBJECT:** Harvest Stomp 2025

---

### **RECOMMENDATION**

Harvest Stomp 2025 - Category 4 Temporary Event Application #P25-00188

CEQA Status: Ministerially Exempt from the provisions of the California Environmental Quality Act (CEQA). The project site is not included in the list of hazardous materials sites compiled pursuant to Government Code Section 65962.5.

Request: Approval of an application for a Category 4 Temporary Event License P25-00188 filed by Sonya Deluca of the Napa Valley Farmworker Foundation to hold Harvest Stomp 2025. This event will be held on August 23, 2025, from 06:00pm-11:00pm with a maximum of 550 people in attendance. This event will be located on two parcels located just west of the intersection of Yount Mill Rd and Cook Rd in Yountville, CA, Assessor's Parcels #031-120-024-000 (event site) & #031-120-013-000 (parking).

Staff Recommendation: Find that the project is Ministerially Exempt from CEQA and approve the Category 4 Temporary Event Application.

Staff Contact: Jaksen Wilson, Planner I, (707) 253-4269 or [Jaksen.wilson@countyofnapa.org](mailto:Jaksen.wilson@countyofnapa.org)

Applicant Contact: Sonya Deluca, Executive Director, Napa Valley Farmworker Foundation, [sdeluca@farmworkerfoundation.org](mailto:sdeluca@farmworkerfoundation.org)

**EXECUTIVE SUMMARY**

That the Zoning Administrator:

1. Find that the project is Ministerially Exempt from the CEQA; and
2. Approve the Temporary Event Category 4 License P25-00188.

Discussion: On June 18, 2025, Sonya Deluca applied for a permit for a Category 4 Temporary event to be held on Assessor's Parcels #031-120-024-000 (event site) & #031-120-013-000 (parking) on August 23, 2025, for a maximum of 550 people from 06:00pm-11:00pm. This event will be open to the public.

Unlike conditional use permits or other discretionary permits, temporary event permits are ministerial and shall be approved and issued if the minimum standards contained in the "Minimum Standards Table" of the Temporary Events Manual (the Minimum Standards) are met. Since the permit is ministerial, the purpose of the hearing is for the Zoning Administrator to evaluate and consider evidence regarding whether the applicant has demonstrated that the minimum standards have been met or are likely to have been met prior to the event. The Zoning Administrator cannot impose standards, conditions, or restrictions on the permit beyond what is provided in the Minimum Standards. As such, the public comment should be limited to whether the Minimum Standards have or have not been met or will likely be met before the event permit. Any permits, approvals or authorizations required from other agencies, departments, or divisions must be satisfied prior to the event.

Staff recommends approval of the request permit subject to compliance with County Code Chapter 5.36 and all applicable Minimum Standards in the Temporary Events Manual prior to the event.

**ENVIRONMENTAL IMPACT**

ENVIRONMENTAL DETERMINATION: Pursuant to Napa County's Local Procedures for Implementing the California Environmental Quality Act (CEQA) and Sections 15022 and 15268 of the State CEQA Guidelines issuance/approval of a temporary event license shall be conclusively presumed to be ministerially exempt from the requirements of CEQA and thus preparation of an environmental document is not required. The project site is not included on a list of hazardous materials sites compiled pursuant to Government Code Section 65962.5.

**BACKGROUND AND DISCUSSION**

Property Owner: PELISSA & HALE

Applicant/Representative: Sonya Deluca, Executive Director, Napa Valley Farmworker Foundation,

sdeluca@farmworkerfoundation.org

General Plan Designation: Agricultural Resource (AR)

Zoning: Agricultural Preserve (AP)

Project Site Area: 52.02 acres (event site) & 73.34 acres (parking)

Application Submittal Date: June 18, 2025; Revision Requested: June 24, 2025; Deemed Complete

Current Code Compliance History: There are no new violations on record with this proposed activity.

Discussion: The applicant, Sonya Deluca, requests a license to hold the Harvest Stomp 2025 on August 23, 2025 with the event taking place on Assessor's Parcels #031-120-024-000 (event site) & #031-120-013-000 (parking). A maximum of 550 people will be in attendance and the event is open to the public. Hours of the event are 06:00pm-11:00pm. Per the venue site plans, ADA restrooms will be available for the public as required by the Minimum Standards.

Noise: Since the temporary event permits are ministerial, applicants are not required to submit a noise study for County review. Furthermore, County Code Section 5.36.010 exempts temporary events from the County's noise standards, provided such events are conducted pursuant to a license issued pursuant to Chapter 5.36, respectively, of the code and then only as specifically required by such chapter of any manual of standards adopted by resolution of the Board of Supervisors for the purpose of implementing such chapter.

Permit/License Process: Since the event will have a maximum of 550 attendees, under County Code Section 5.35.015.G, it is considered a Category 4 event. This will be the first Category 4 event to occur on this parcel this year.

Event Authorization: County Code Sections 5.36.050.B requires a public hearing before the Zoning Administrator prior to issuance of a Category 4 license/permit. This Category 4 event meets the definition of a "temporary event" under County Code section 5.36.010, which means "...any festival, fair, show, house or garden design tour, concert, dance, rally, parade, demonstration of competition of creative athletic form, or any other gathering or assemblage of individuals for the purpose of observing or engaging in expressive activities within the ambit of the First Amendment of the United States Constitution and Sections 2, 3, and 4 of Article 1 of the California Constitution, including, but not limited to music, dance, theater, speech, athletics, or any other

visual, audio, or tactile arts, or combination thereof.”

Per County Code Section 5.36.050B, within thirty days following receipt of a completed application, a public hearing shall be scheduled before the Zoning Administrator on the Department’s recommendation. At least ten days prior to the hearing, notice shall be given to property owners within 1,000 feet, interested persons, and mailed to the property owners and emailed to interested parties. The Notice was published in the Napa Valley Register on July 24, 2025.

The application was deemed complete pursuant to the County’s application checklist and the required Certificate of Insurance was provided. Other agencies and departments were notified of the application and have determined the application meets or will likely meet the Minimum Standards that are within those agencies and departments’ jurisdictional authority.

Public Comments: As of the date this report was released, no comments have been received.

### **SUPPORTING DOCUMENTS**

1. Attachment A - Application
  
2. Attachment B - Site Plan





FILE # \_\_\_\_\_

**NAPA COUNTY**  
**PLANNING, BUILDING, AND ENVIRONMENTAL SERVICES**  
1195 Third Street, Suite 210, Napa, California, 94559 (707) 253-4417

**APPLICATION FOR A TEMPORARY EVENTS LICENSE**

A Tradition of Stewardship  
A Commitment to Service

To be completed by Applicant  
(Please type or print legibly)

Name of Event: Harvest Stomp 2025 Subsequent Event: ☐ Yes ☒ No  
Date(s) of Event: Saturday August 23, 2025 Previous Temporary Event Date(s): n/a  
Time(s) of Event: 6pm - 11pm Previous License #: n/a  
Name of Venue: Yount Mill Vineyards Assessor's Parcel #(s): 031-120-024, 031-120-013,  
Event Site Address: Corner of Cook Road and Yount Mill Road, Yountville, CA 031-120-014  
Expected Attendance (per day): 500-550 031-120-024  
031-140-010

Applicant's or Organization's Name: Napa Valley Grapegrowers Contact Person: Sonya Deluca  
Business/Residence Address: 831 Latour Ct, Suite A Napa CA 94558  
No. Street City State Zip  
Mailing Address: Same  
No. Street City State Zip  
Telephone #: 707-914-1590 Fax #: — Email Address: Sdeluca@farmworkerfoundation.org  
Applicant or authorized representative: Caleb Masley  
Name (please print): Caleb Masley  
Signature: [Signature]  
Title: Executive Director Date: 5/27/2025  
Applicant's Legal Nature: ☐ Individual ☐ Partnership ☐ LLC ☐ Association  
☐ Corporation ☒ Non-Profit, I.D. # 82-202860 ☐ Other \_\_\_\_\_

Name(s) of Property Owner(s) (or authorized representative): \_\_\_\_\_  
Address (es) of Property Owner(s): Po Box 434 Oakville CA 94562  
No. Street City State Zip  
Telephone #: \_\_\_\_\_ Fax #: \_\_\_\_\_ Email Address: \_\_\_\_\_  
Mailing Address: Po Box 434 Oakville CA 94562  
No. Street City State Zip

I hereby give my unconditional consent for all owners or current lessees for the use of my property for the above event and the right of access to the property involved, as are deemed necessary by the Napa County Planning Division for preparation of reports related to this application.

Signature of Property Owner (authorized representative) [Signature] Date: 6/4/25

TO BE COMPLETED BY PLANNING, BUILDING, AND ENVIRONMENTAL SERVICES

Zoning District: \_\_\_\_\_ Category of Event: \_\_\_\_\_ Existing Use Permit(s) #: \_\_\_\_\_  
Fees: \$ \_\_\_\_\_ Receipt: # \_\_\_\_\_ Received by: \_\_\_\_\_ Date: \_\_\_\_\_

<b>NAME OF EVENT SUPERVISOR:</b> <u>Pamela Cianci, Outlined Productions</u>		
Will the event have any of the following? <input type="checkbox"/> Displays, <input type="checkbox"/> Demonstrations, <input checked="" type="checkbox"/> Food tastings, <input type="checkbox"/> Beverages sold (offered for sale or given away), <input type="checkbox"/> Known person or celebrity appearance, <input type="checkbox"/> Sales, book or other signings, <input type="checkbox"/> Musical or creative arts presentations.		
Please give a detailed description of event: <u>See Attached Document</u>		
Date(s): <u>8/23</u> Hours: <u>6-11pm</u> Time of expected Peak Hour: <u>8pm</u>	Maximum Daily Attendance Expected: <u>550</u>	Expected Attendance at Peak Hour: <u>550</u>
Supportive Retail Sales: <input type="checkbox"/> Yes Type: _____ <input checked="" type="checkbox"/> No	Outdoor Amplified Music Proposed? Yes <input checked="" type="checkbox"/> No <input type="checkbox"/>	
Will the event utilize caves at any time during the event? Yes <input type="checkbox"/> No <input checked="" type="checkbox"/> Are there any pending Building Permits? Yes <input type="checkbox"/> No <input checked="" type="checkbox"/> If Yes, # _____	Will Tents, Canopies, Pavilions or Food Booths be used at this Event? Yes <input type="checkbox"/> No <input checked="" type="checkbox"/> If Yes, contact Napa County Fire Marshal 30 days prior to event for License Requirements.	
Existing Use Permit Number(s) (if applicable): _____		

## TEMPORARY EVENT SUPPLEMENTAL INFORMATION

## 1. Location and number of vehicle parking spaces, method of traffic control.

- a) Location(s): ☒ On Site ☐ off Site
- b) Number of Vehicle Parking Spaces: Paved \_\_\_\_\_ Unpaved X
- c) Method of Traffic Control: ☒ Valet Parking ☐ Staff Volunteers
- d) Parking Attendants for traffic control: ☐ 1 ☐ 2 ☐ 3 ☐ 4 ☒ Specify # 14+
- e) A plot plan and verbal description of how off-site parking will be arranged (if applicable):  
Parking Attendants from Jeff Gilmore will direct cars in open lot.
- f) A letter of permission from Property Owner to use the property where the off-site parking will be located has been submitted: ☐ Yes ☐ No ☒ N/A

2. If the event is held at a winery or other business, will the site open to the public during the event?  
Yes ☐ No ☒3. Number of attendees will be controlled by use of: ☒ Number of tickets being sold ☐ Other Talley  
If other, please explain: \_\_\_\_\_

## 4. Drinking Water Supply and Facilities:

- ☒ Drinking water provided by: Primo / Boxed Water
- ☐ Approved on-site system: \_\_\_\_\_
- ☐ Public Water System (name): \_\_\_\_\_
- ☒ Bottled Water: Primo / Boxed Water

5. Will food be served at the event? ☒ Yes ☐ No If YES, complete the following questions:

- a) Will food vendor donate 100% of net proceeds generated from food sales to a legal non-profit?  
☐ Yes ☐ No, if yes, non-profit ID# N/A - no proceeds
- b) Is event a maximum of one day? ☒ Yes ☐ No

If you answered YES to a) AND b) above, a permit for the temporary food facility IS NOT required from Environmental Health. Facility must operate consistent with guidelines.

If you answered NO, or any portion of the profit will be kept by the vendor OR the event is more than one day, an application for the temporary food facility must be approved and a permit issued by Environmental Health. Contact Environmental Health at (707) 253-4471 or visit [www.countyofnapa.org/DEM](http://www.countyofnapa.org/DEM) for an application.

Contact information for person at event with food safety certificate or safe food handling knowledge:

Name: Anthony Cognetti, Tre Posti Phone: 707-963-7600  
Date of Food Safety Certificate, if applicable: \_\_\_\_\_

Food Preparation and Service (check one):

☒ By a permitted caterer, who will prepare, serve and be responsible for safe food preparation and handling throughout the event.

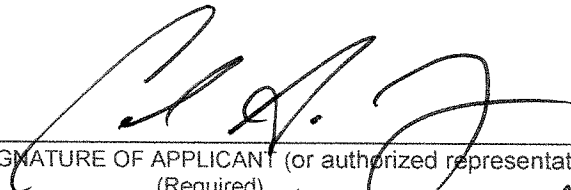
Name of Caterer Tre Posti Permit ID # of Caterer 317231  
☐ On-site permitted kitchen Permit ID # of Kitchen \_\_\_\_\_

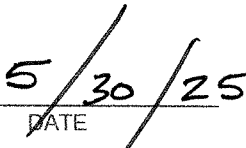
Are there additional food vendors ☐ Yes ☐ No If yes, provide us with a list of their names and Permit #s. Temporary food facility permit may be required, contact Environmental Health.

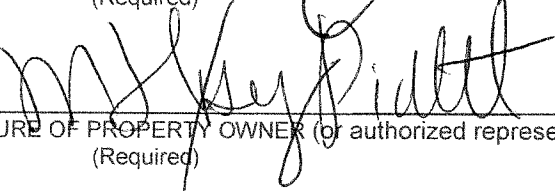
6. **Sanitation Facilities:**
- a) The number of permanent toilet facilities 8 and/or the number of chemical toilets available in the area of the event for guest use? 6 regular + 3 ADA
- b) Company providing the chemical toilets: Napa Valley Luxury Restrooms  
(dumped and cleaned by American Sanitation)
7. **Provisions for cleanup of trash and recyclables, the premises and removal of recyclables and non-recyclables:**
- a) Number of receptacles to be provided for trash 29 2-6yd Trash Dumpsters 10-96gal trash Cart
- b) Describe location where these receptacles will be placed 3-6yd Mixed Recycling Dumpsters 14-64c  
Kitchen, both throughout event in reception bar areas, food areas. Food Waste car
- c) Number of clearly labeled receptacles to be provided for recyclables See above.  
(Recycling receptacles should always be placed next to a trash receptacle and near beverage areas.)
8. **Medical Facilities and Services:**
- First Aid kit available ☒ Yes ☐ No Front of house provided by Green Mang.
- Staff trained in First Aid available ☒ Yes ☐ No
- Capabilities of contacting 911 in an emergency ☒ Yes ☐ No + Fire Fighters & truck on site.
9. **Fire Protection Facilities and Procedures:**
- Fire Extinguishers available ☒ Yes ☐ No
- Staff trained in Fire Procedures ☒ Yes ☐ No
10. **Building Safety:**
- Will any part of the event take place in a building(s) that are under construction and/or within a cave(s)?  
Yes ☐ No ☒
- If yes, please include a floor plan showing the areas of the building(s) and/or cave(s) where event will take place.
11. **Security Protection Company hired:** ☒ Yes ☐ No  
If yes, name of company: Spearhead Security
12. **Dust Control:** ☒ Yes ☐ No
13. **Premises Illuminated:** ☒ Yes ☐ No
14. **Will Event take place over night:** ☐ Yes ☒ No
- a) Arrangements for illuminating the premises have been made: ☐ Yes ☐ No
- b) If yes, explain: \_\_\_\_\_
- c) What arrangements for camping or similar facilities are being made: \_\_\_\_\_
15. **Insurance attached and approved by Risk Management:** ☒ Yes ☐ No  
(NOTE: Insurance subject to final review by Risk Manager and could result in delay, or cancelation of event).
16. **Defense and Indemnification Statement has been read, signed and attached:** ☒ Yes ☐ No

## DEFENSE AND INDEMNIFICATION STATEMENT

I HEREBY AFFIRM THAT I HAVE READ THE TEMPORARY EVENTS MANUAL AND STATE THAT THE INFORMATION PROVIDED WITH THE APPLICATION IS CORRECT. I AGREE TO COMPLY WITH ALL CONDITIONS ATTACHED TO THIS LICENSE, COUNTY ORDINANCES AND STATE LAWS RELATED TO CONDUCTING THE ACTIVITIES DESCRIBED IN THE APPLICATION. I AGREE TO DEFEND, INDEMNIFY AND HOLD THE COUNTY OF NAPA AND EACH AND ALL OF ITS OFFICERS, AGENTS AND EMPLOYEES HARMLESS FROM ANY AND ALL CLAIMS, ACTIONS, DAMAGES, COSTS AND EXPENSES, INCLUDING ATTORNEY'S FEES, TO THE EXTENT SUCH ARE CAUSED BY THE NEGLIGENT ACTS OR OMISSIONS BY ME OR AUTHORIZED PARTICIPANTS OR ATTENDEES AT THE TEMPORARY EVENT.

  
 \_\_\_\_\_  
 SIGNATURE OF APPLICANT (or authorized representative)  
 (Required)

  
 \_\_\_\_\_  
 DATE

  
 \_\_\_\_\_  
 SIGNATURE OF PROPERTY OWNER (or authorized representative)  
 (Required)

  
 \_\_\_\_\_  
 DATE

**PLEASE ATTACH YOUR CERTIFICATE OF INSURANCE TO THIS DOCUMENT**

---

**FOR OFFICE USE ONLY**

DATE SUBMITTED: \_\_\_\_\_

FILE NUMBER: \_\_\_\_\_



A Tradition of Stewardship  
A Commitment to Service

FILE # \_\_\_\_\_

**NAPA COUNTY**  
**PLANNING, BUILDING, AND ENVIRONMENTAL SERVICES**  
1195 Third Street, Suite 210, Napa, California, 94559 (707) 253-4417

**FEE WAIVER REQUEST FORM**

To be completed by Applicant  
(Please type or print legibly)

Applicant Name: Napa Valley Grapegrowers

Date of Fee Waiver Application: 5/27/2005

Date(s) of Event: Saturday, August 23, 2005

Location of Event: Yount Mill Vineyards

Contact Person: Sonya DeLuca Phone #: 707-914-1590

Please complete the following questions:

1. Our organization is a qualified non-profit corporation, incorporated pursuant to the Non-Profit Corporation Law.  
☒ Yes Tax ID #: 82-2012860  
☐ No
2. Our organization will advance one or more of the following public policies: (please check at least one box)
 

<input checked="" type="checkbox"/> Public Education	<input type="checkbox"/> Human Resource Development
<input type="checkbox"/> Public Safety	<input type="checkbox"/> Environmental Policy
<input type="checkbox"/> Social Welfare	<input type="checkbox"/> Other: Public _____
<input type="checkbox"/> Public Health Care	
3. Approval of the fee waiver is in the public interest and creates a public benefit because:  
Proceeds from the event support the Napa Valley Grapegrowers and Napa Valley Farmworker Foundation and their education and community outreach programs.  
 Example: Approval of the fee waiver is in the public interest and creates a public benefit because this event and the dollars raised will allow our chartered school, which is operating under the Napa Valley Unified School District, to continue offering after school programs, music, art and other core subject support and enrichment programs.
4. A non-profit organization applying for a Fee Waiver shall indicate what percentage 100 % or dollar amount \$ \_\_\_\_\_ of the proceeds of this event will be donated for the public benefit of the citizens of Napa County.

**TO BE COMPLETED BY PLANNING, BUILDING, AND ENVIRONMENTAL SERVICES**

Fee Waiver Approved By: \_\_\_\_\_ Date of Fee Waiver Approval: \_\_\_\_\_

Applicant Notified of Approval on: \_\_\_\_\_ T.E. Application Submitted on: \_\_\_\_\_



## 2025 HARVEST STOMP CATERING VENDORS

1. Angele  
540 Main Street, Napa, CA 94559  
707-252-8115  
Contact: [mariah@angelerestaurant.com](mailto:mariah@angelerestaurant.com)
2. Brindare Napa / Tre Posti  
641 Main Street, Saint Helena, CA 94574  
707-963-7600  
Contact: [immie.husted@treposti.com](mailto:immie.husted@treposti.com)
3. Cowgirl Creamery  
1490 Cader Lane, Petaluma, CA 94954  
608-642-4381  
Contact: [Kaya.Freiman@emmiroth.com](mailto:Kaya.Freiman@emmiroth.com)
4. Hog Island Oysters  
615 2<sup>nd</sup> Street, Petaluma, CA 94952  
415-309-7227  
Contact: [JohnW@hogislandoysters.com](mailto:JohnW@hogislandoysters.com)
5. John Anthony Wine & Spirits  
1440 First Street, Napa, CA 94559  
707-265-7711  
Contact: [Logan@javwine.com](mailto:Logan@javwine.com)
6. Stateline Road Smokehouse  
872 Vallejo Street, Napa, CA, 94559  
816-694-3197  
Contact: [Darryl@stateline-road.com](mailto:Darryl@stateline-road.com)
7. Wing & Barrel  
6600 Noble Road, Sonoma, CA 95476  
650-455-7577  
Contact: [Pilar@WingandBarrelRanch.com](mailto:Pilar@WingandBarrelRanch.com)

**DAILY LICENSE APPLICATION**

Complete all applicable items. Submit this application to your local ABC District Office with the required fee (Cashier's Check or Money Order) payable to ABC. Once the daily license is issued, fees cannot be refunded. Listing of ABC District Office is available at <https://www.abc.ca.gov/contact/district-offices/>. Please visit <https://www.abc.ca.gov/abc-221-instructions/> for further instructions.

ABC USE ONLY		
License #	Receipt #	Fee \$
Conditions Requested <input type="checkbox"/> Yes <input type="checkbox"/> No		Diagram Requested <input type="checkbox"/> Yes <input type="checkbox"/> No
License Type <input type="checkbox"/> B & W <input type="checkbox"/> General <input type="checkbox"/> Special		

**SECTION 1. ORGANIZATION AND LICENSE TYPE INFORMATION**

Organization Name <b>Napa Valley Grapegrowers</b>	Tax ID <b>82-2012860</b>
Organization Mailing Address <b>831 Latour Ct, Suite A, Napa, CA 94558</b>	

**LICENSE TYPE**

<input type="checkbox"/> <b>Special Daily Beer and Wine (\$50.00)</b> <input type="checkbox"/> Amateur Sports Organization <input type="checkbox"/> Charitable <input type="checkbox"/> Civic <input type="checkbox"/> Cultural <input type="checkbox"/> Fraternal <input type="checkbox"/> Political <input type="checkbox"/> Religious <input type="checkbox"/> Social <input type="checkbox"/> Other:	<input checked="" type="checkbox"/> <b>Daily General (\$75.00)</b> <input type="checkbox"/> Political Party/Affiliate Supporting Candidate for Public Office or Ballot Measure <input checked="" type="checkbox"/> Organization Formed for Specific Charitable or Civic Purpose <input type="checkbox"/> Fraternal Organization in Existence over Five Years with Regular Membership <input type="checkbox"/> Religious Organization <input type="checkbox"/> Vessel per Section 24045.10 B&P (\$50.00)	<input type="checkbox"/> <b>Special Temporary License (\$100.00)</b> <input type="checkbox"/> Television Station per Section 24045.2 or 24045.9 B&P <input type="checkbox"/> Non-profit Corporation per Section 24045.4 and 24045.6 B&P <input type="checkbox"/> Person conducting Estate Wine Sale per Section 24045.8 B&P <input type="checkbox"/> Women's Educational and Charitable Organization per Section 24045.3 B&P <input type="checkbox"/> Other Special Temporary License Per Section: License #: Amount:
---	--	---

**SECTION 2. EVENT DETAILS**

Event Dates <b>August 23, 2025</b>	Total # of Days <b>1</b>	Hours of Alcoholic Beverage Sales, Service and/or consumption <b>6pm To 11pm</b>	Virtual Event <input type="checkbox"/> Yes <input checked="" type="checkbox"/> No <i>Mark Yes, if the event is 100% virtual</i>
Event Address (Street #, name, and city) <b>1850 Yount Mill Road, Yountville, CA 94599</b>		Event Location Description (Jones Park, Pavilion A, etc.) <b>Yount Mill Vineyards</b>	Location Within the City Limit <input checked="" type="checkbox"/> Yes <input type="checkbox"/> No
Event Type <input type="checkbox"/> Barbeque <input type="checkbox"/> Dinner <input type="checkbox"/> Sporting Event <input type="checkbox"/> Birthday <input type="checkbox"/> Festival <input type="checkbox"/> Social Gathering <input type="checkbox"/> Concert <input type="checkbox"/> Lunch <input type="checkbox"/> Wedding <input type="checkbox"/> Carnival <input type="checkbox"/> Mixer <input checked="" type="checkbox"/> Other: Fundraiser <input type="checkbox"/> Dance <input type="checkbox"/> Picnic		Type of Entertainment <b>Band</b>	Event Open to Public <input type="checkbox"/> Yes <input checked="" type="checkbox"/> No
Estimated Attendance <b>550</b>		Security Guard If Yes, how many <input checked="" type="checkbox"/> Yes <input type="checkbox"/> No <b>2</b>	Outdoor Event <input checked="" type="checkbox"/> Yes* <i>*If Yes, a diagram of the event area is required</i> <input type="checkbox"/> No

**REQUIRED**

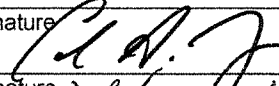
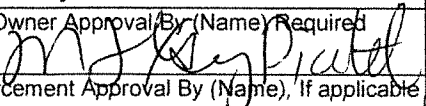
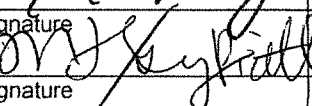
☒ By checking this box, you are certifying that you understand the requirements detailed in Business and Professions (B&P) Code Section 25682(c) which state that a nonprofit organization that has obtained a temporary daily license from the department must designate a person(s) to receive RBS training certification prior to the event, and that designated person(s) shall remain onsite for the duration of the event.

**SECTION 3. CONTACT INFORMATION**

Contact Person <b>Sonya DeLuca</b>	Phone Number <b>707-914-1590</b>	Email Address <b>sdeluca@farmworkerfoundation.org</b>
---------------------------------------	-------------------------------------	--

**SECTION 4. SIGNATURES AND APPROVALS**

I attest that I am authorized by the organization named above to make this application on its behalf.

Organization's Authorized Representative Name <b>Caleb Mosley</b>	Phone Number <b>707-944-8311</b>	Signature 	Date Signed <b>5/30/2026</b>
Property Owner Approval By (Name) Required 	Phone Number <b>707 944 8669</b>	Signature 	Date Signed <b>6/4/2025</b>
Law Enforcement Approval By (Name), If applicable	Phone Number	Signature	Date Signed
District Office Approval By (Name)	Phone Number	ABC Employee Signature	Issuance Date

The above named organization is hereby licensed, pursuant to the California B&P Code Division 9 and California Code of Regulations, to engage in the temporary sale of alcoholic beverages for consumption at the abovenamed location for the period authorized above. B&P Code Section 25682(c) requires that a designated RBS-trained person(s) shall remain on site for the duration of the event. Failure to comply with this requirement will result in immediate cancellation of the permit. **This license may be revoked summarily by the Department if, in the opinion of the Department and/or the local law enforcement agency, it is necessary to protect the safety, welfare, health, peace and morals of the people of the State.**



Department of Alcoholic Beverage Control  
**SUPPLEMENTAL DIAGRAM**

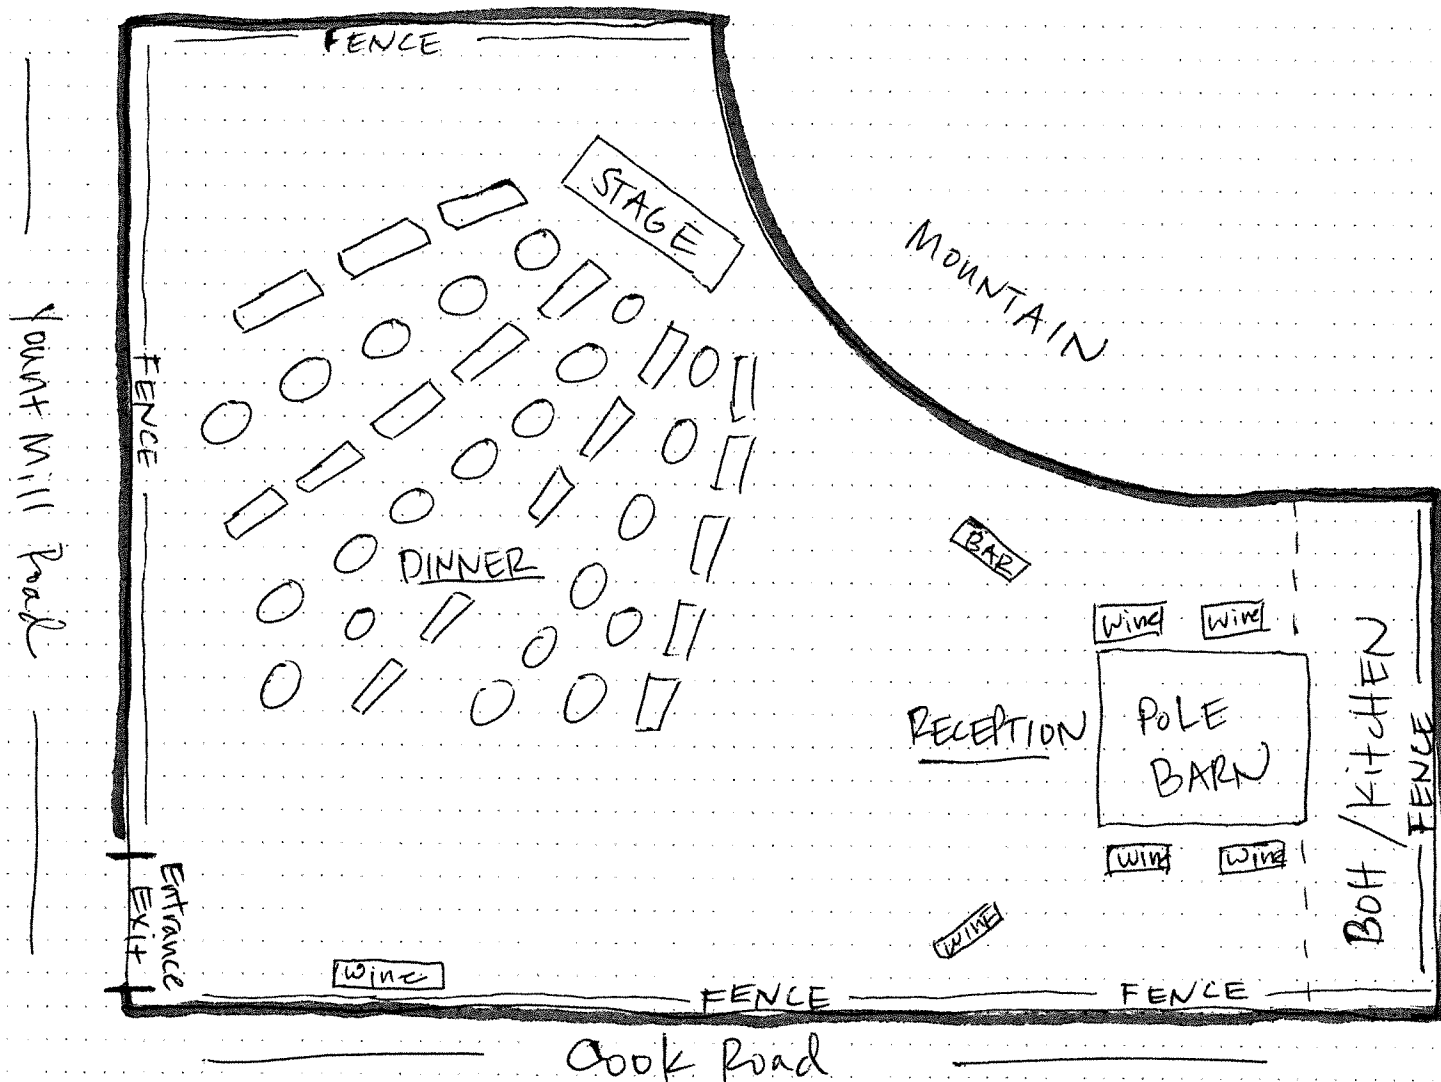
State of California  
Gavin Newsom, Governor

Instructions to Applicant:

Draw a sketch of the area on which the licensed premises is or will be located. Show adjacent structures and nearest cross streets. If this is an event for a daily license, catering authorization, event authorization or miscellaneous use, show the area where sales and consumption of alcoholic beverages will occur. Post a copy of this diagram with Daily License, Catering Authorization or Event Authorization where the event is held. Sales and consumption of alcoholic beverages must be confined to the area designated in the diagram and supervised to prevent violations of the Alcoholic Beverage Control Act.

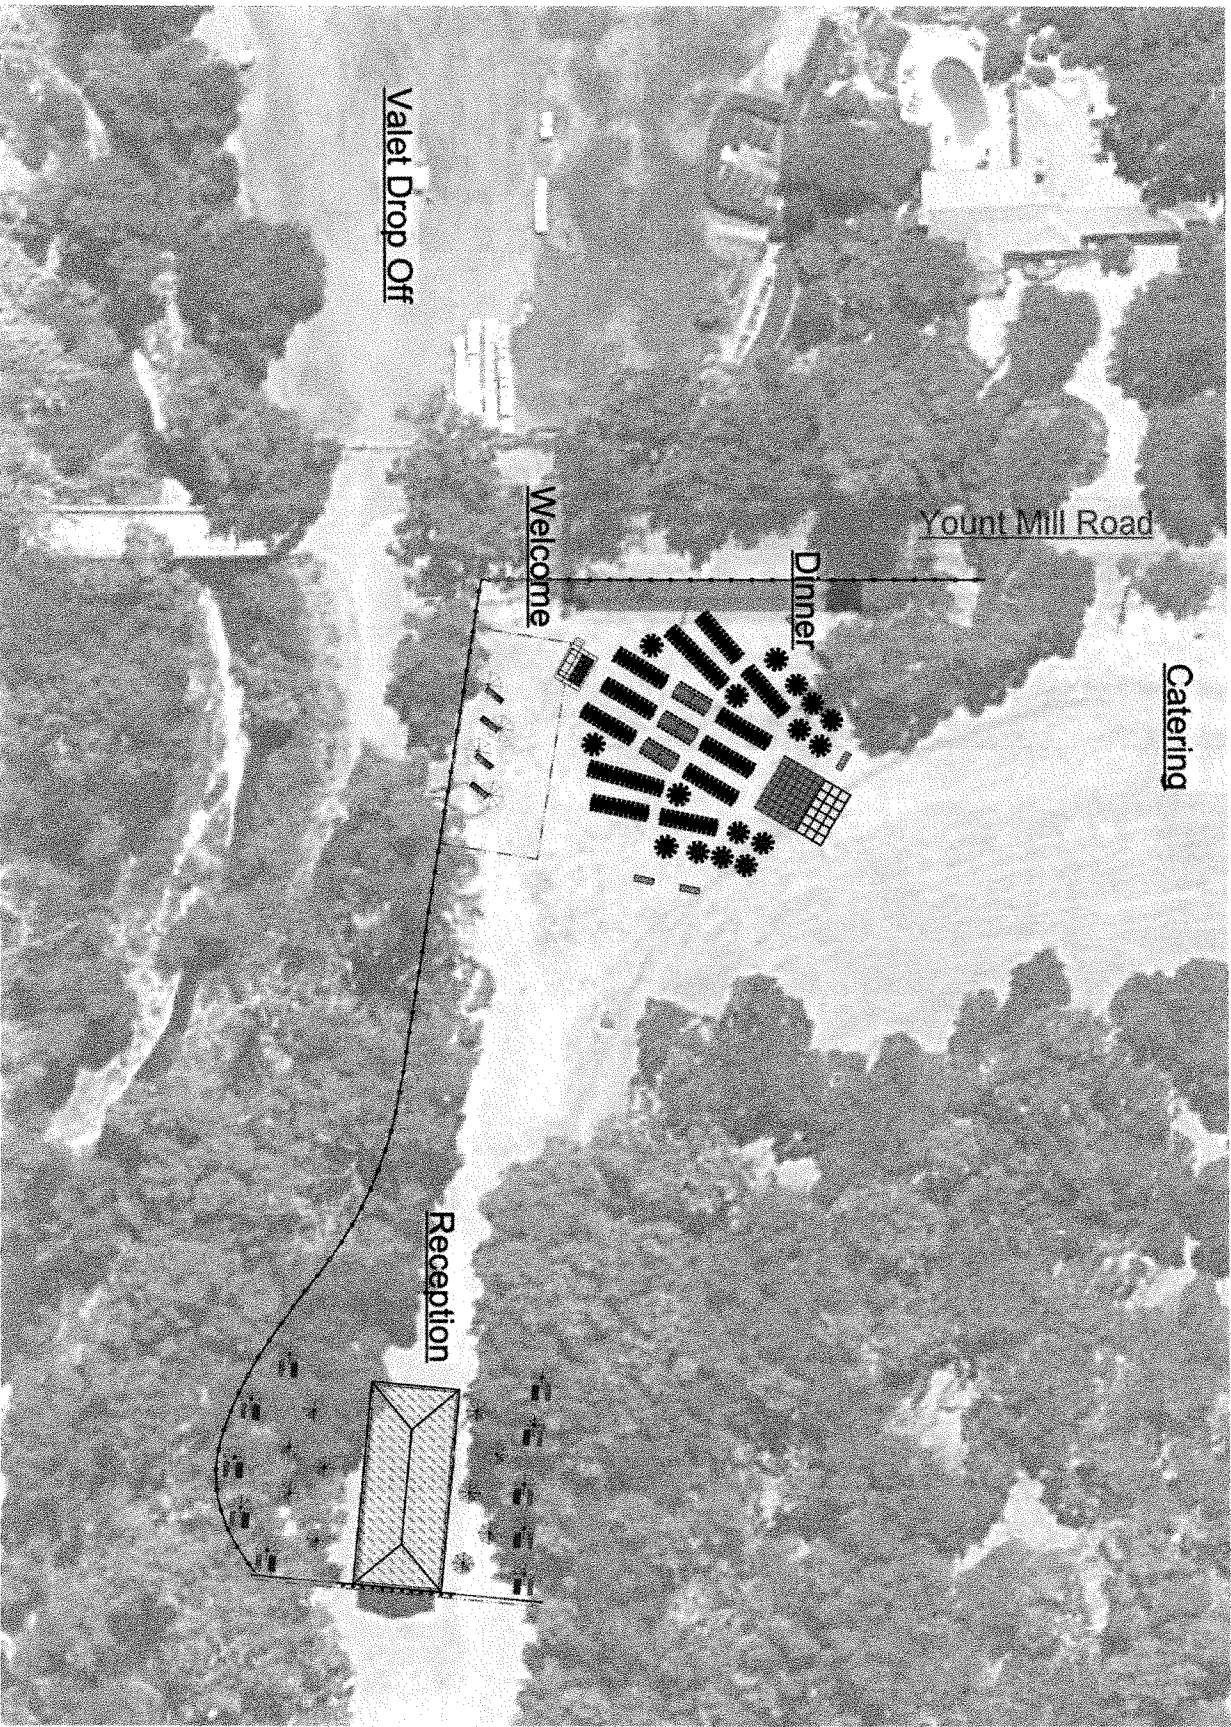
1. APPLICANT NAME (Last, first, middle) <u>Napa Valley Grapegrowers</u>	2. LICENSE TYPE
3. PREMISES ADDRESS (Street number and name, city, zip code) <u>Yount Mill Vineyards, Yountville CA 94599</u>	4. NEAREST CROSS STREET <u>Cook Rd.</u>


**DIAGRAM**



I have read the above instructions and I declare under penalty of perjury that the above diagram is true and correct.

APPLICANT SIGNATURE <u>[Signature]</u>	DATE SIGNED <u>5/30/2025</u>
CERTIFIED CORRECT (Signature)	FOR ABC USE ONLY
PRINTED NAME	INSPECTION DATE





**bright**  
EVENT RENTALS

22874 Broadway, Suite A  
San Francisco, CA 94116  
(707) 946-6000  
[www.bright.com](http://www.bright.com)

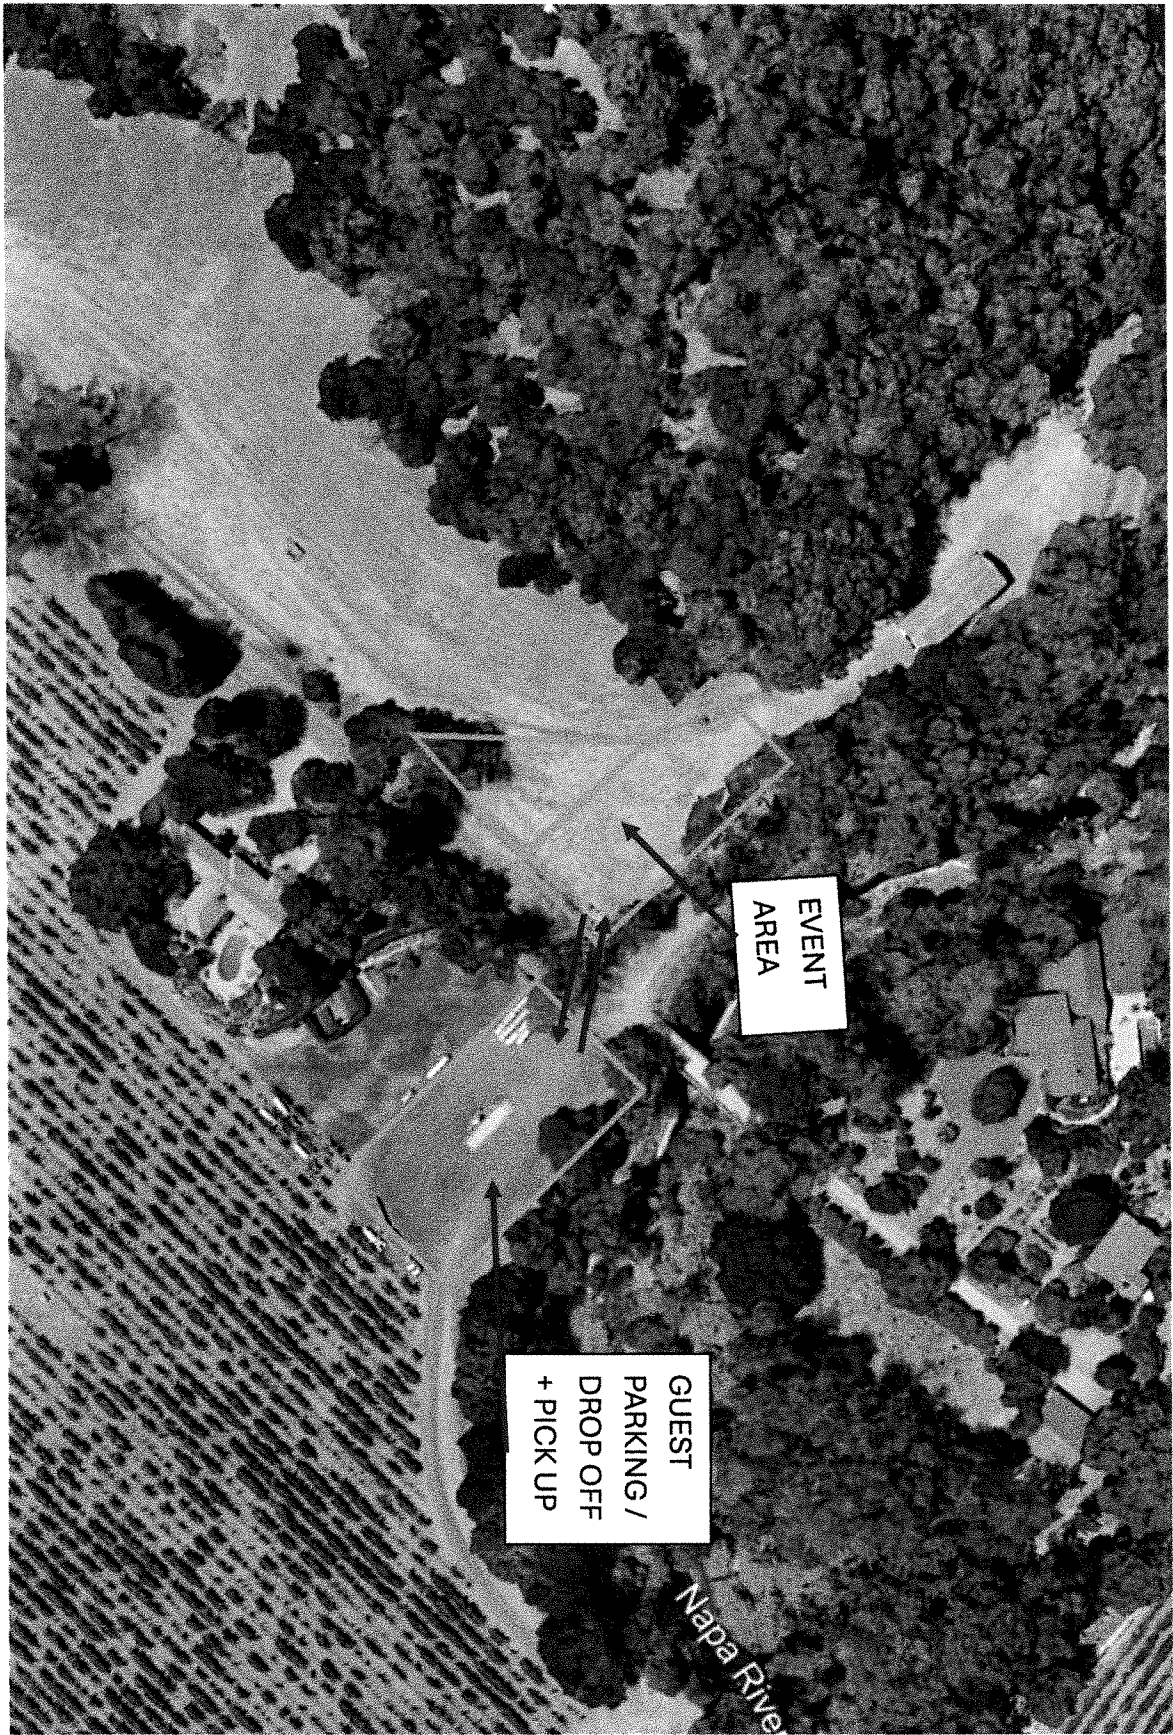
This document and all graphics on it are  
copyrighted, controlled & proprietary  
material of Bright Event Rentals. No  
portion of this document is to be  
reproduced, stored in a retrieval system,  
transmitted, or otherwise made available  
to the public in any form or by any means  
electronic, mechanical, photocopying,  
recording, or by any information storage  
and retrieval system. Any use or  
reproduction of this document by  
anyone other than Bright Event Rentals  
is strictly prohibited.

Order / Bid #:  
R 383725

Event Date: 08/23/2025  
Delivery Date: 08/19/2025

**- STOMP 2025 -**  
**1801 Cook Rd, Yountville, CA 94599**  
**Overall Site**

Version: 1  
Printed: 4/28/2025 CAD: JMM  
Scale: 1" = 50'  
Sheet: **S.01**  
1 of 3







#### **GUEST PARKING DETAILS:**

- Parking will be held at large vineyard lot at corner of Yount Mill and Cook Roads
- Owned by: STOMP Chairs – The Pelissa and Hoxsey Family
- Napa Wine Company to support with site clean-up, mowing, and other safety arrangements to the lot
- Rideshare and other drop offs will take place inside parking area, guests can walk across the street after safely exiting vehicles off the road.
- Gilmore Valet to support with parking direction and road crossing to the event entrance

#### **EVENT SITE DETAILS:**

- Two-way egress in/out of the event entrance for emergency vehicles



**Napa Valley Grapegrowers and Napa Valley Farmworker Foundation  
Host Annual Harvest STOMP Party - August 23, 2025**  
*An Authentic Food and Wine Celebration of Napa Valley's Harvest Season*

- WHAT:** Napa Valley Grapegrowers host the 18<sup>th</sup> annual Harvest STOMP on Saturday, August 23, 2025. Harvest STOMP features a showcase of diverse Napa Valley wines and an array of exhibition-style cuisine. Harvest STOMP is Napa Valley's authentic outdoor event bringing together famous grape growers, vintners and supporters of both organization's missions.
- WHY:** Proceeds from Harvest STOMP support the Napa Valley Grapegrowers & Napa Valley Farmworker Foundation and their missions of cultivating viticultural excellence and environmental stewardship in the Napa Valley and supporting vineyard workers through education and professional development.
- WHEN:** Saturday, August 23, 2025, 6 – 11 pm
- WHERE:** Yount Mill Vineyards  
Corner of Cook Road and Yount Mill Road  
Yountville, CA 94599

**ABOUT NAPA VALLEY GRAPGROWERS:**

The Napa Valley Grapegrowers is a nonprofit organization that has played a vital role in strengthening Napa Valley's reputation as a world-class viticultural region for 50 years. Its mission is to cultivate viticultural excellence and environmental stewardship in the Napa Valley. NVG represents over 680 Napa County grape growers, vineyard owners and associated businesses. For more information, visit [www.napagrowers.org](http://www.napagrowers.org).

**ABOUT NAPA VALLEY FARMWORKER FOUNDATION:**

Founded by the Napa Valley Grapegrowers in 2011, the Napa Valley Farmworker Foundation supports and promotes Napa Valley's vineyard workers through education and professional development. It is the first organization of its kind in the U.S., providing educational opportunities, advanced training programs, leadership and management classes, adult literacy programs, and more. To date, the Farmworker Foundation has offered education and professional development opportunities to more than 30,000 vineyard workers and their families. For more information, visit [www.farmworkerfoundation.org](http://www.farmworkerfoundation.org)



#### **OTHER EVENT PRODUCTION NOTES:**

- No buildings or tents
- ADA restrooms will be available (3 units will be ADA out of 11 total units)
- All ground is flat and ADA accessible
- Golf carts on site to assist with any transportation needs for guests with ADA needs
- Yountville Fire Department will be on site
- Seating:
  - Chairs for all guests during dinner
  - Ample seating throughout reception spaces
- Parking Plans forthcoming