

**FIRST AMENDMENT  
TO  
PROJECT SPECIFIC MAINTENANCE AGREEMENT FOR VINE TRAIL  
IN THE COUNTY OF NAPA** Agreement No. 8632

This First Amendment to Project Specific Maintenance Agreement for Vine Trail in the County of Napa is made and entered into this \_\_\_\_\_ day of \_\_\_\_\_, 20\_\_\_\_, by and between The State of California, acting by and through the Department of Transportation, hereinafter referred to as “STATE”, and County of Napa, hereinafter referred to as “COUNTY” and collectively referred to as “PARTIES”.

**RECITALS:**

WHEREAS, an “Project Specific Maintenance Agreement for Vine Trail in the County of Napa”, hereinafter referred to as “AGREEMENT”, as provided for in Section 130 of the Street and Highways Code, was executed by STATE on March 8, 2022; and

WHEREAS, AGREEMENT by its terms provides that it may be amended or terminated at any time upon mutual consent of PARTIES; and

WHEREAS, PARTIES desire for COUNTY to maintain the improvements constructed under STATE issued Encroachment Permit No. \_\_\_\_\_ on Route 29 Napa Valley Vine Trail within the jurisdictional limits of County of Napa; consisting of concrete barrier and ‘Delta Intelligent’ crash cushions.

**NOW, THEREFORE, PARTIES agreement to amend AGREEMENT as follows:**

1. Article 9 i) of AGREEMENT is hereby deleted and replaced in its entirety to read as follows:  
“i) RETAINING WALLS AND CONCRETE BARRIERS FOR TRAIL  
COUNTY, at COUNTY’s expense shall perform wall and barrier maintenance including but not limited to ‘Delta Intelligent’ crash cushion repairs and replacement, surface cracks and spalls repairs and keep surface of walls and barriers free of debris, litter and graffiti.”
2. Exhibit “A” sheet 12 of AGREEMENT is hereby deleted and replaced by Exhibit “A” sheet 12 (REVISED).
3. Exhibit “A” sheet 15 of AGREEMENT is hereby deleted and replaced by Exhibit “A” sheet 15 (REVISED).
4. All terms and conditions of AGREEMENT not specifically modified by this First Amendment shall remain in full force and effect.

Type 60M Concrete Barrier for Napa Valley Vine Trail

TERMINATION - This Agreement Amendment may be terminated by timely mutual written consent by PARTIES, and COUNTY's failure to comply with the provisions of this Agreement may be grounds for a Notice of Termination by STATE.

TERM OF AGREEMENT AMENDMENT - This Amendment shall become effective on the date as shown below and shall remain in full force and effect until amended or terminated at any time upon mutual consent of PARTIES or until terminated by STATE for cause.

PARTIES are empowered by Streets and Highways Code section 114 and 130 to enter into this Agreement and have delegated to the undersigned the authority to execute this Agreement on behalf of the respective agencies and covenants to have followed all the necessary legal requirements to validly execute this Agreement.

IN WITNESS WHEREOF, PARTIES hereto have set their hands and seals the day and year first above written.

THE COUNTY OF NAPA

STATE OF CALIFORNIA  
DEPARTMENT OF TRANSPORTATION

By: \_\_\_\_\_  
AMBER MANFREE  
Chair, Board of Supervisors

By: \_\_\_\_\_ Date  
LEAH BUDU  
Deputy District Director  
Maintenance

Initiated and Approved

By: Steven Lederer  
Steven Lederer (May 26, 2026 08:20:38 PDT)  
STEVEN E. LEDERER  
Public Works Director


ATTEST:

By: \_\_\_\_\_  
NEHA HOSKINS  
Clerk of the Board

By: Thomas Zeleny  
THOMAS ZELENY  
County Counsel

★ Revised by Amendment No. 1


★ Replace existing SLED crash cushions with Delta Intelligent crash cushions

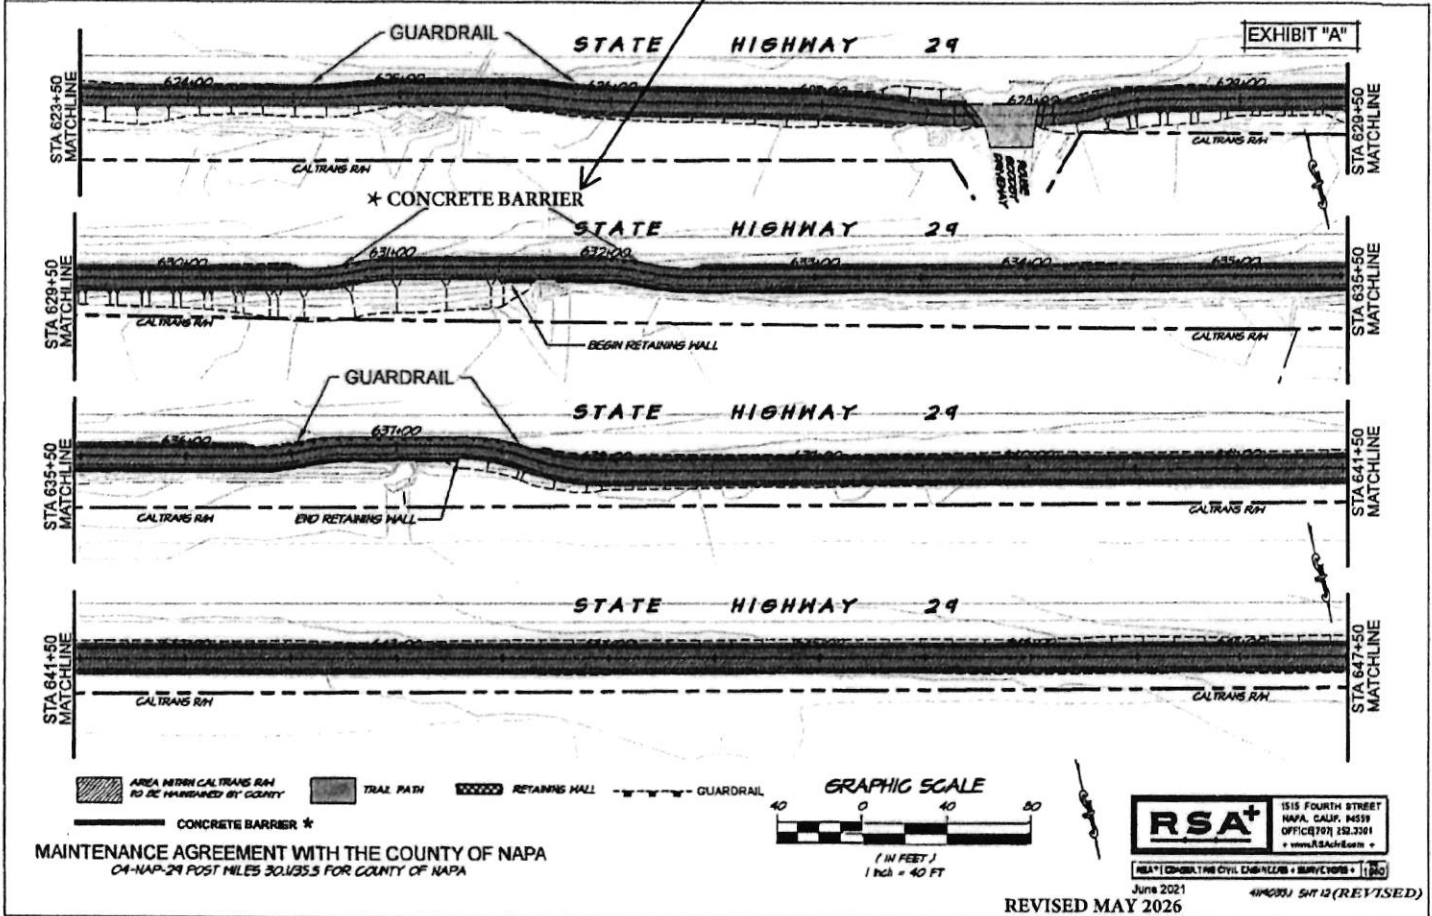

\* Revised by Amendment No. 1

EXHIBIT 'A'


- NOTES:  
 1. RESTRIPE CENTERLINE AND PDG LINES ON STATE HIGHWAY 20, SEE SHEET CS.8.  
 2. INSTALL NEW STORM DRAIN SYSTEM FROM 347+34 TO 348+27, SEE SHEET C2.14.  
 3. 2' WEST SHOULDER (NOT SHOWN) FROM 345+58.8± TO 348+31.

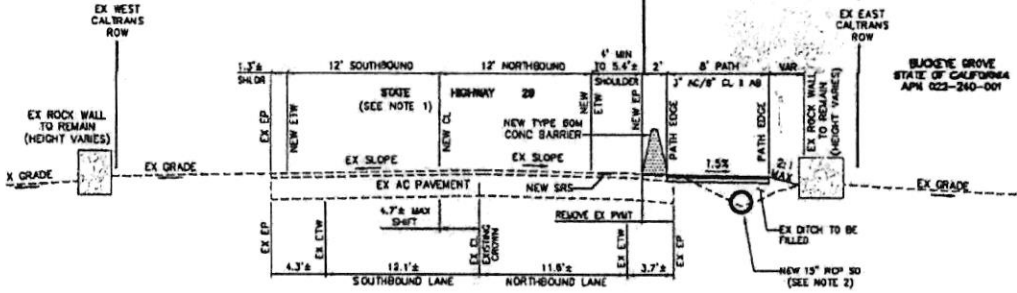

TYPICAL TRAIL SECTION  
 (STA 347+34 THRU 348+33)  
 SCALE: 1" = 8'

MAINTENANCE AGREEMENT WITH THE COUNTY OF NAPA  
 04-NAP-29 POST MILES 30.1255 FOR COUNTY OF NAPA

\* (Also Reach 6 -  
 STA 631 to 632)

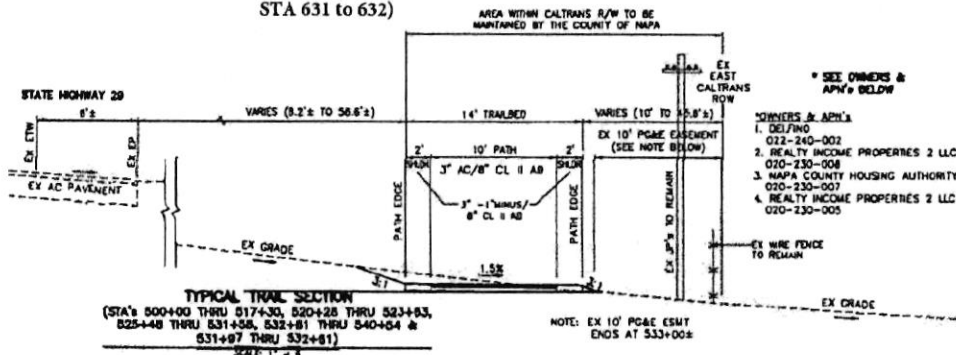

TYPICAL TRAIL SECTION  
 (STA 500+00 THRU 517+30, 520+28 THRU 523+83,  
 525+48 THRU 531+58, 532+81 THRU 540+64 &  
 531+87 THRU 532+81)  
 SCALE: 1" = 8'

- \* SEE OWNERS & APN'S BELOW
- OWNERS & APN'S
  - 1. DELFINO 022-240-002
  - 2. REALTY INCOME PROPERTIES 2 LLC 020-230-008
  - 3. NAPA COUNTY HOUSING AUTHORITY 020-230-007
  - 4. REALTY INCOME PROPERTIES 2 LLC 020-230-005

**RSA+** 1915 FOURTH STREET  
 NAPA, CALIF. 94559  
 OFFICE (707) 252-0281  
 WWW.RSACAL.COM

REVISED MAY 2026

June 2021 494229J SH15 (REVISED)