


“G”

Graphics
P21-00281


HUDSON VINEYARDS
 54th Cannon Hwy
 Napa, California 94558
 APN 017-006-012

FORRETT ARCHITECTS
 www.forretdesign.com
 335 Siskiyew
 California 95476
 info@forretdesign.com

APPLIED CIVIL ENGINEERING
 www.appliedcivil.com
 2074 West Lincoln Ave
 California 94538
 info@appliedcivil.com

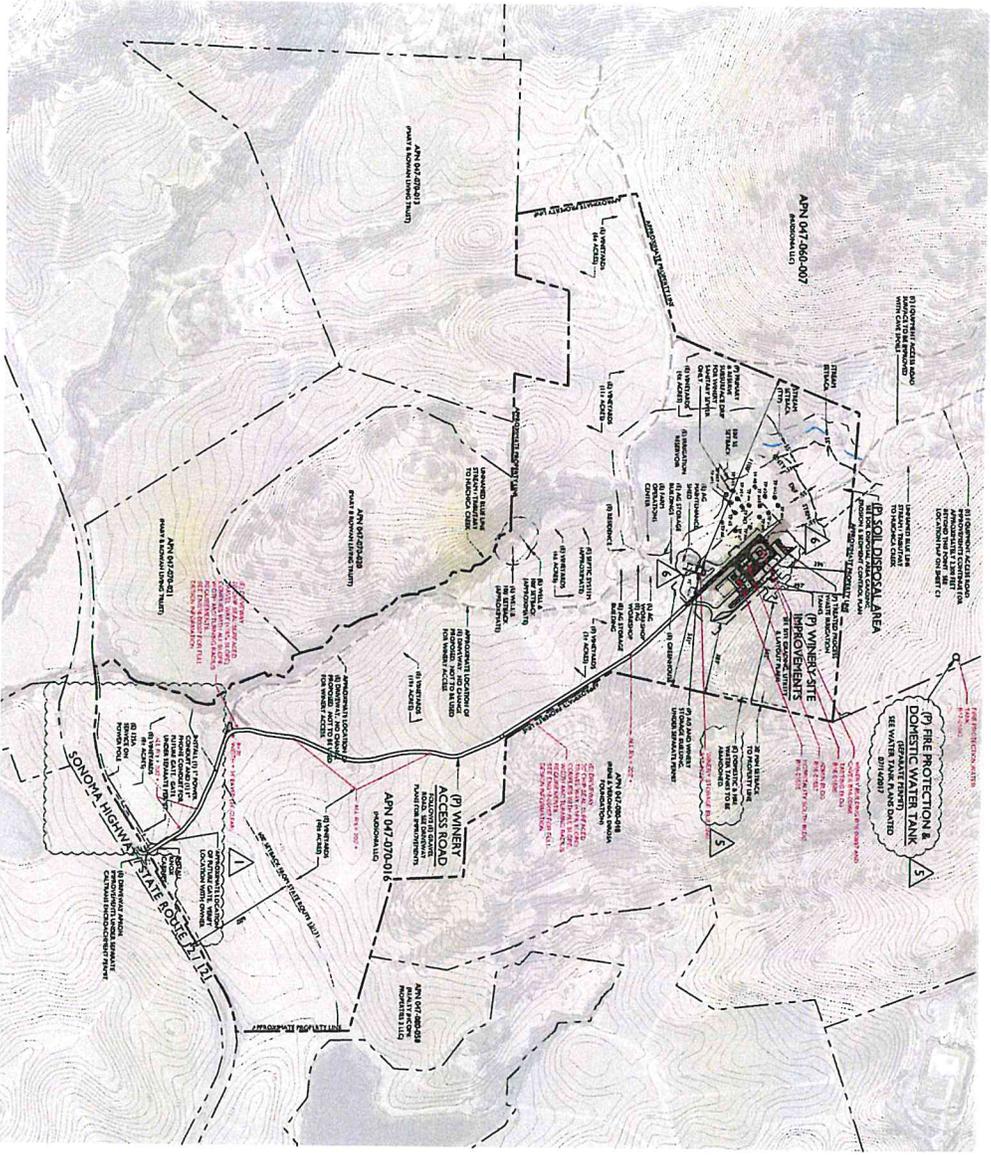

OVERALL SITE PLAN
 SCALE: 1" = 30'

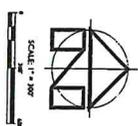


HUDSON VINEYARDS WINERY
 SITE IMPROVEMENT PLANS

ABBREVIATIONS:

ABBREVIATION	DESCRIPTION

OVERALL SITE PLAN
 C3

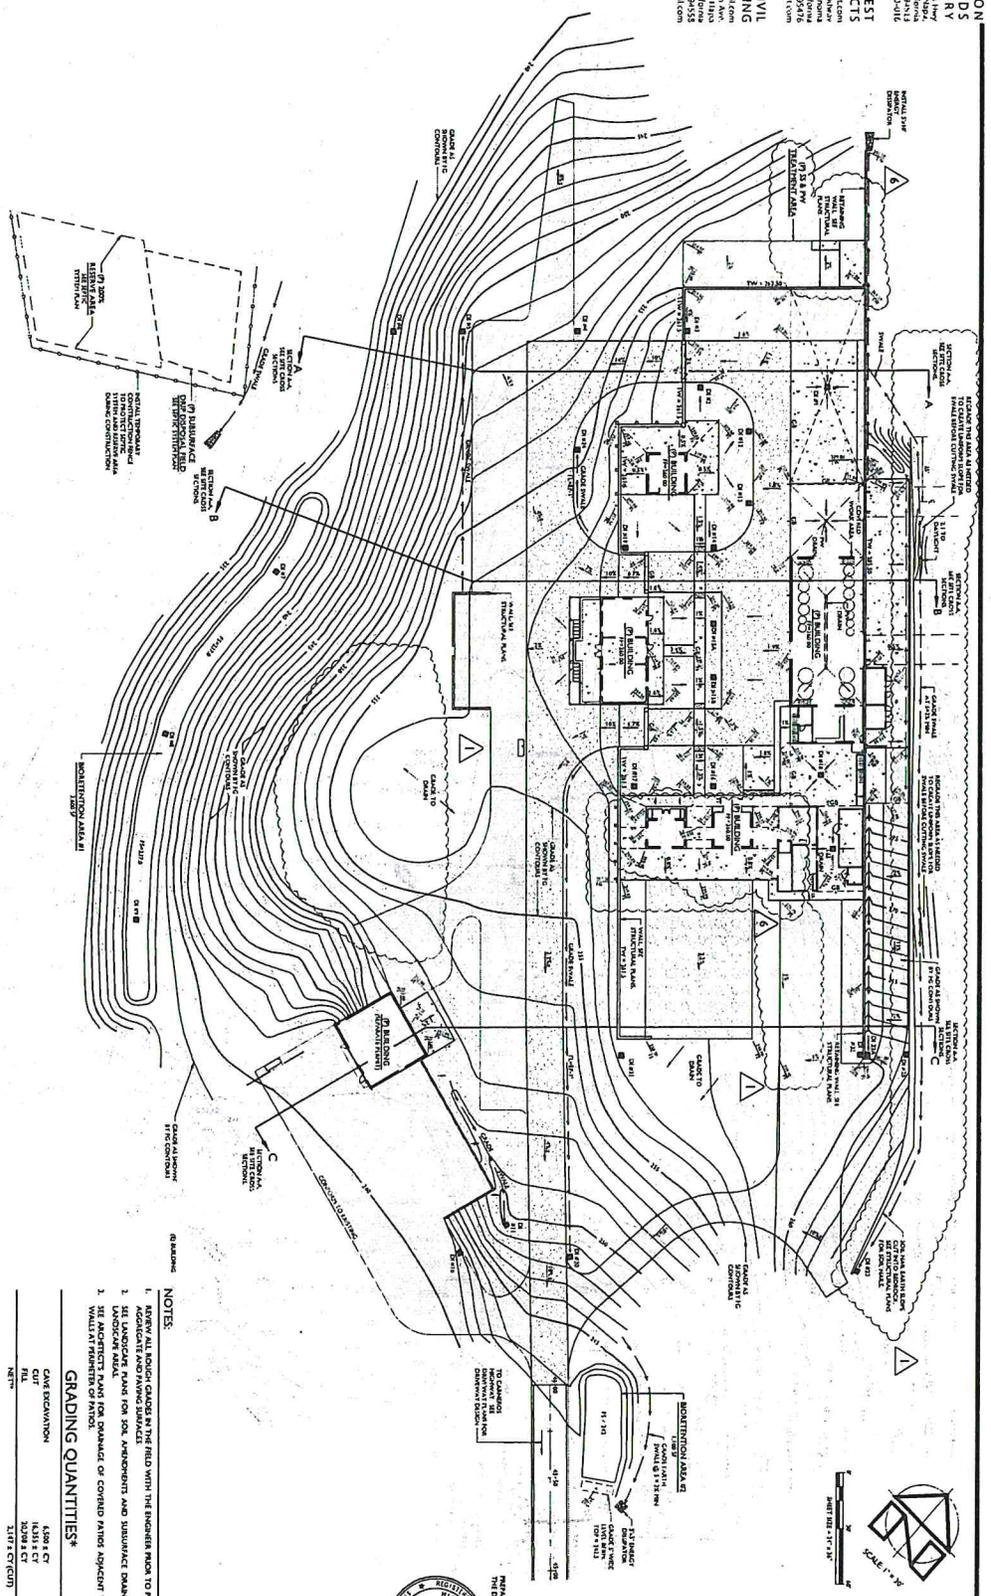

SITE GRADING PLAN
SCALE: 1" = 30'

SITE GRADING PLAN C7

- NOTES:**

GRADING QUANTITIES*


* THIS ESTIMATE IS PROVIDED AS A TOOL FOR THE ENGINEERING AGENCIES TO EVALUATE THE ENVIRONMENTAL IMPACT OF THE PROJECT. IT IS NOT INTENDED TO BE USED FOR FINANCIAL OR BIDDING PURPOSES. THE ESTIMATE IS BASED ON THE DATA PROVIDED AND DOES NOT INCLUDE SURVEY, SHEDDING, FINISH, ADJUSTMENTS OR SELECTED VOLUMES.


** EXCESS SOIL CUT FROM THE PROJECT SHALL BE PLACED IN THE SOIL STORAGE AREA WITHOUT FURTHER APPROVAL FROM INDIVIDUAL COUNTY.

- 1 DATE 1/11/17
- 2 DATE 2/23/17
- 3 DATE 3/20/17
- 4 DATE 7/23/17
- 5 DATE 7/24/17
- 6 DATE 10/30/17



HUDSON VINEYARDS WINERY
SITE IMPROVEMENT PLANS

HUDSON VINEYARDS WINERY
 5488 Cameron Hwy
 Napa, California 94551
 APR 01-200-016
FOREST ARCHITECTS
APPLIED CIVIL ENGINEERING
 www.appliedcivil.com
 2071 West Lincoln Ave.
 info@appliedcivil.com

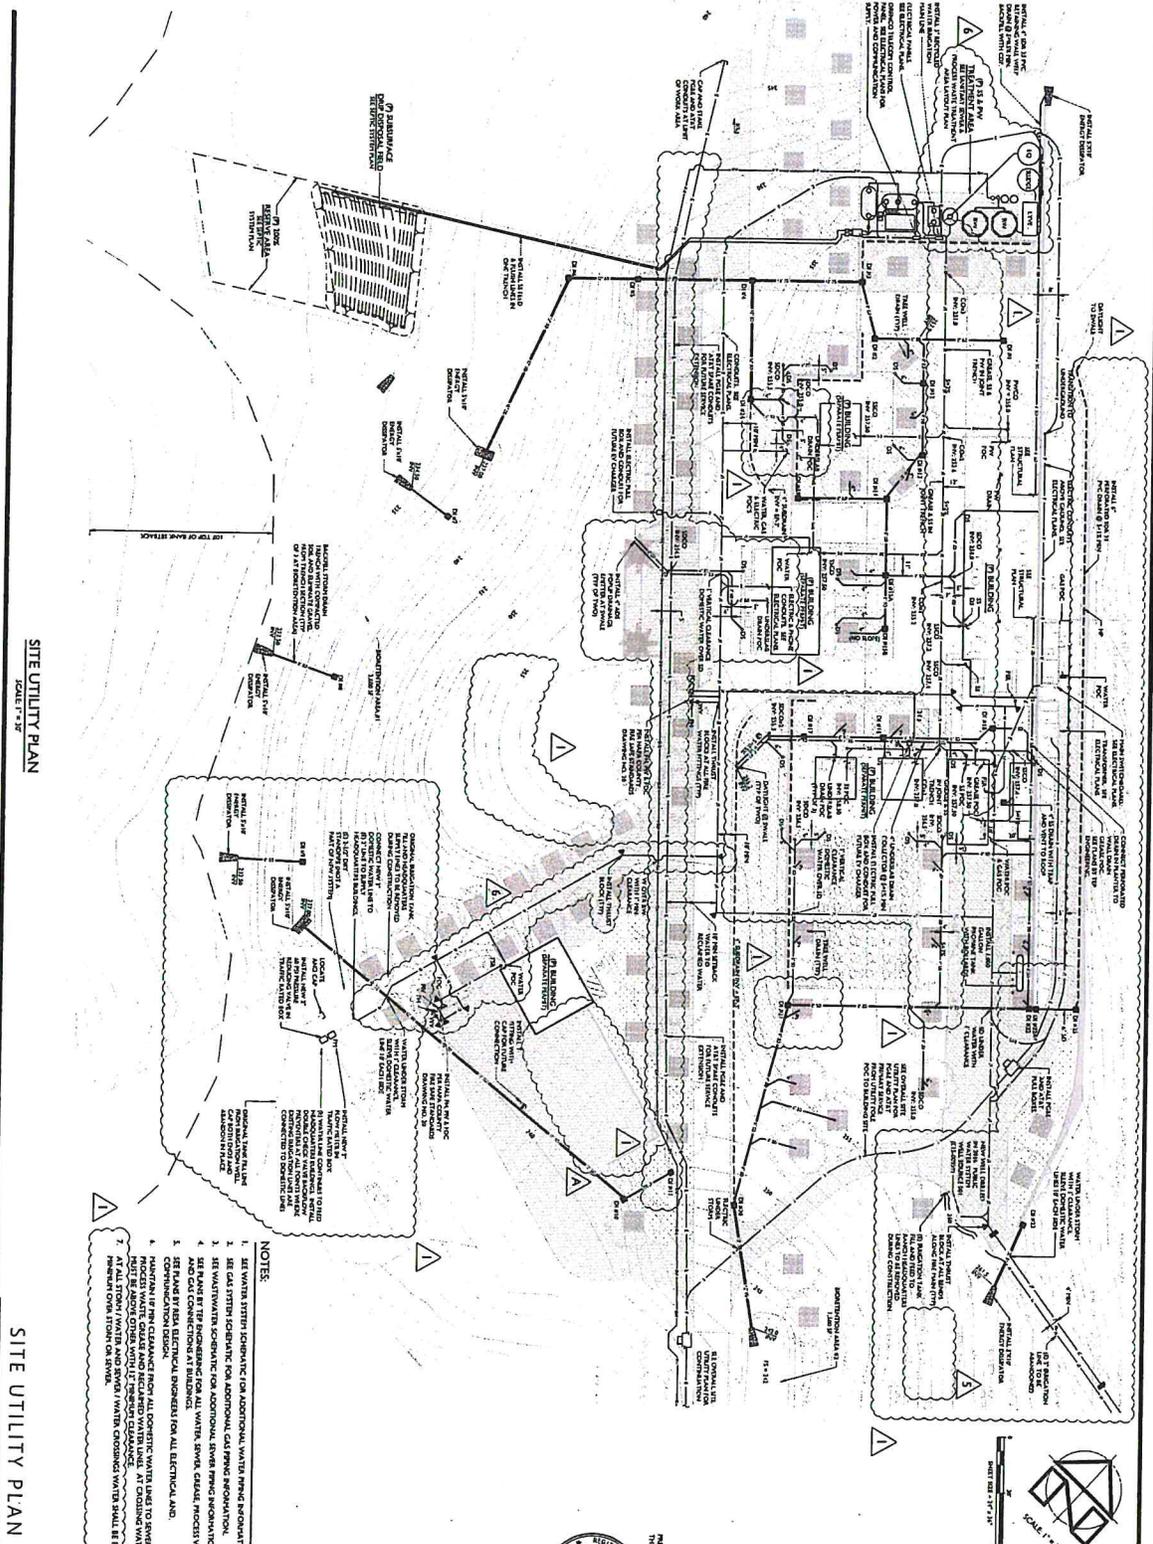

SITE UTILITY PLAN

SITE UTILITY PLAN
C10

- NOTES**
- SEE WATERS SYSTEM SCHEDULE FOR ADDITIONAL WATER PIPING INFORMATION.
 - SEE GAS SYSTEM SCHEDULE FOR ADDITIONAL GAS PIPING INFORMATION.
 - SEE WASTEWATER SCHEDULE FOR ADDITIONAL SEWER PIPING INFORMATION.
 - SEE ALL OTHER SCHEDULES FOR ADDITIONAL INFORMATION.
 - SEE PLANS BY REBA ELECTRICAL ENGINEER FOR ALL ELECTRICAL AND COMMUNICATIONS DETAIL.
 - PROVIDE ALL PERMITS FROM ALL COMPETENT WATER AGENCIES TO SEWER, WATER, GAS, AND COMMUNICATIONS AGENCIES.
 - AT ALL STOPS, WATER AND SEWER WATER CROSSINGS SHALL BE 12" MINIMUM OVER THE SEWER.

DATE	DATE	DATE	DATE	DATE	
1	01/10/17	2	02/20/17	3	03/01/17
4	03/15/17	5	03/24/17	6	04/07/17
7	09/01/17				




HUDSON VINEYARDS WINERY
SITE IMPROVEMENT PLANS

Photos and Descriptions Attached

HUDSON VINEYARDS WINERY
 FOREST ARCHITECTS

0 15 32 64 FT
 SCALE 1/8" = 1'-0"

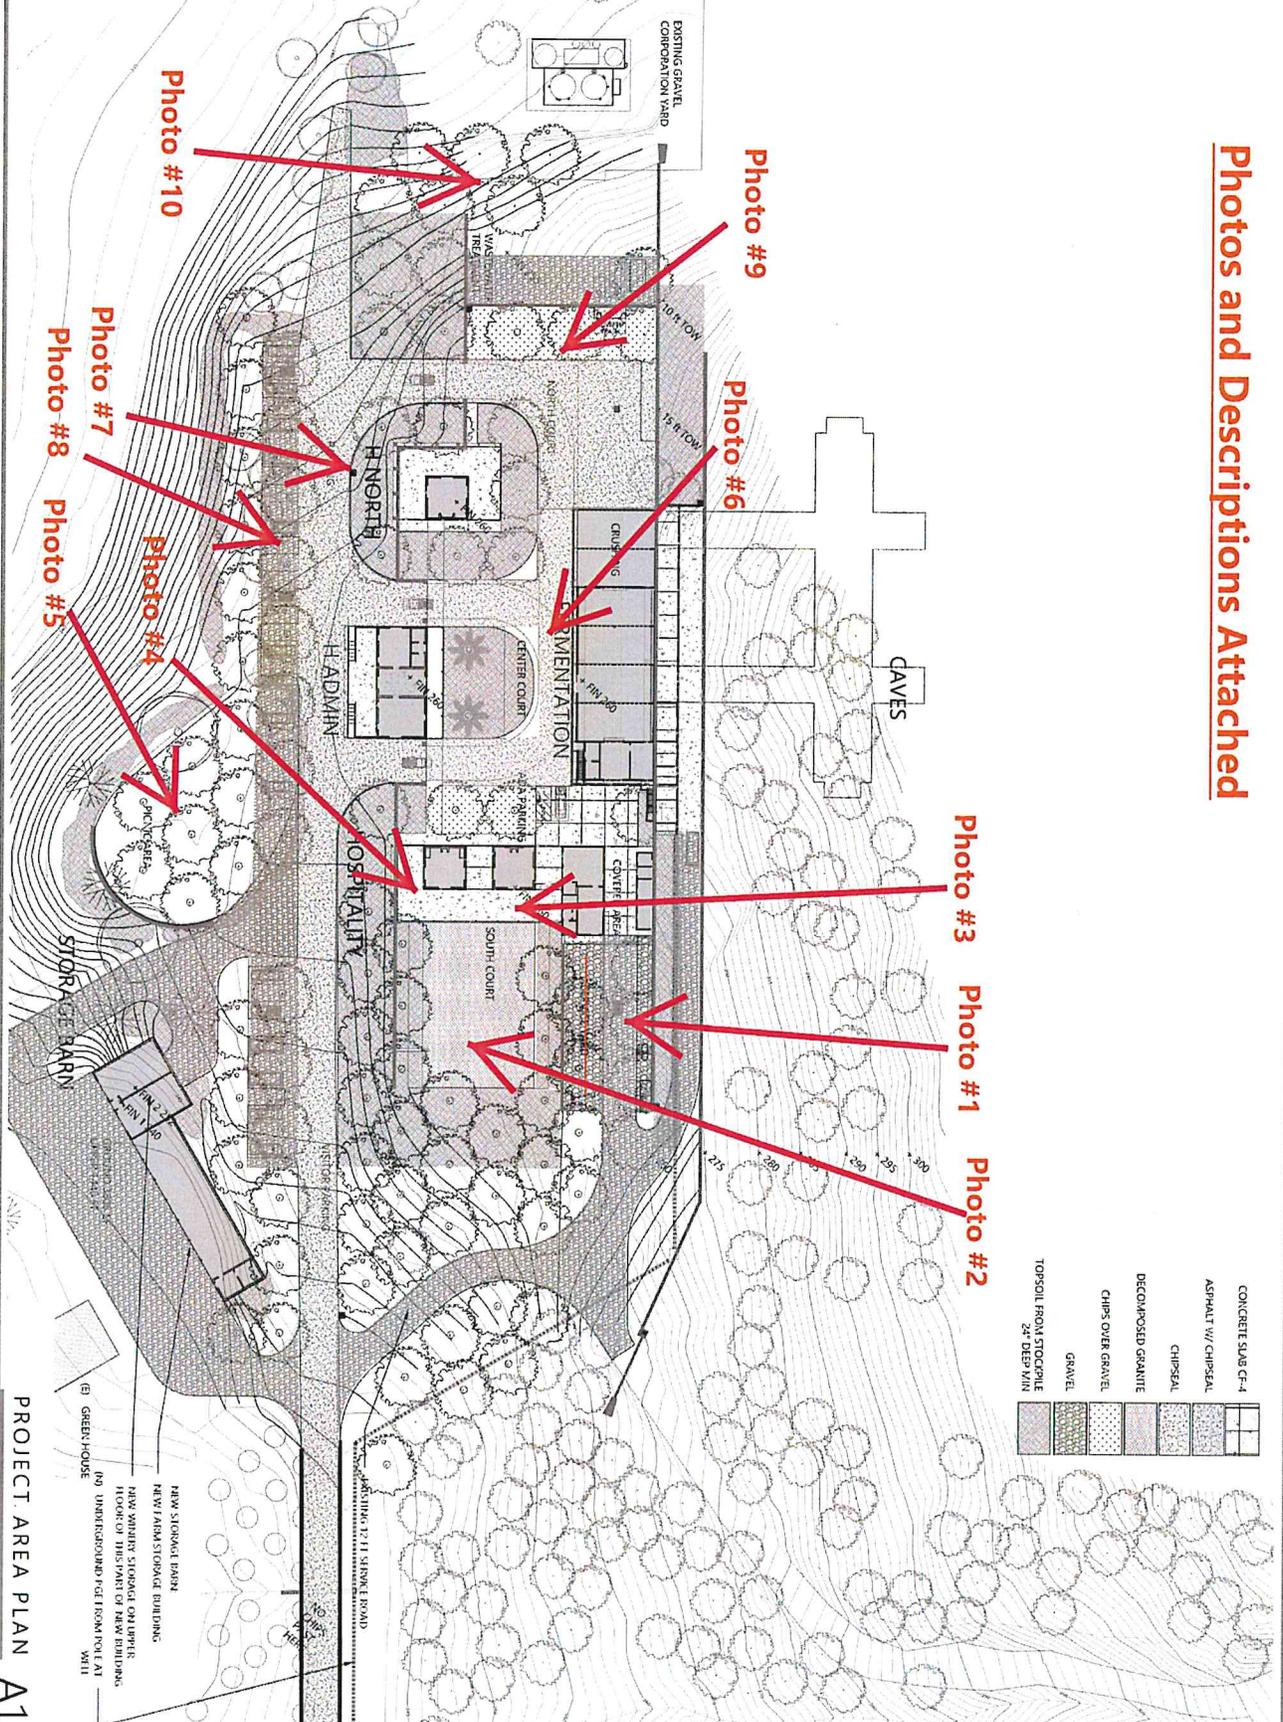

[Pattern]	CONCRETE SLAB C-4
[Pattern]	ASPHALT W/ CHIPSEAL
[Pattern]	CHIPSEAL
[Pattern]	DECOMPOSED GRANITE
[Pattern]	CHIPS OVER GRAVEL
[Pattern]	GRAVEL
[Pattern]	TOPSOIL FROM STOCKPILE 24" DEEP MIN

Photo #1 Photo #2 Photo #3 Photo #4 Photo #5 Photo #6 Photo #7 Photo #8 Photo #9 Photo #10

PROJECT AREA PLAN A1.11
 NEW STORAGE BARN
 NEW LABA STORAGE BUILDING
 NEW WINERY STORAGE ON UPPER FLOOR OF THIS PART OF NEW BUILDING
 UNDERGROUND P&T FROM TOWER AT MILL
 (E) GREEN HOUSE

Hudson Winery

Location of Outdoor Hospitality and Parking Areas



Photo #1 – Employee Parking Area



Photo #2 – South Courtyard Hospitality Area

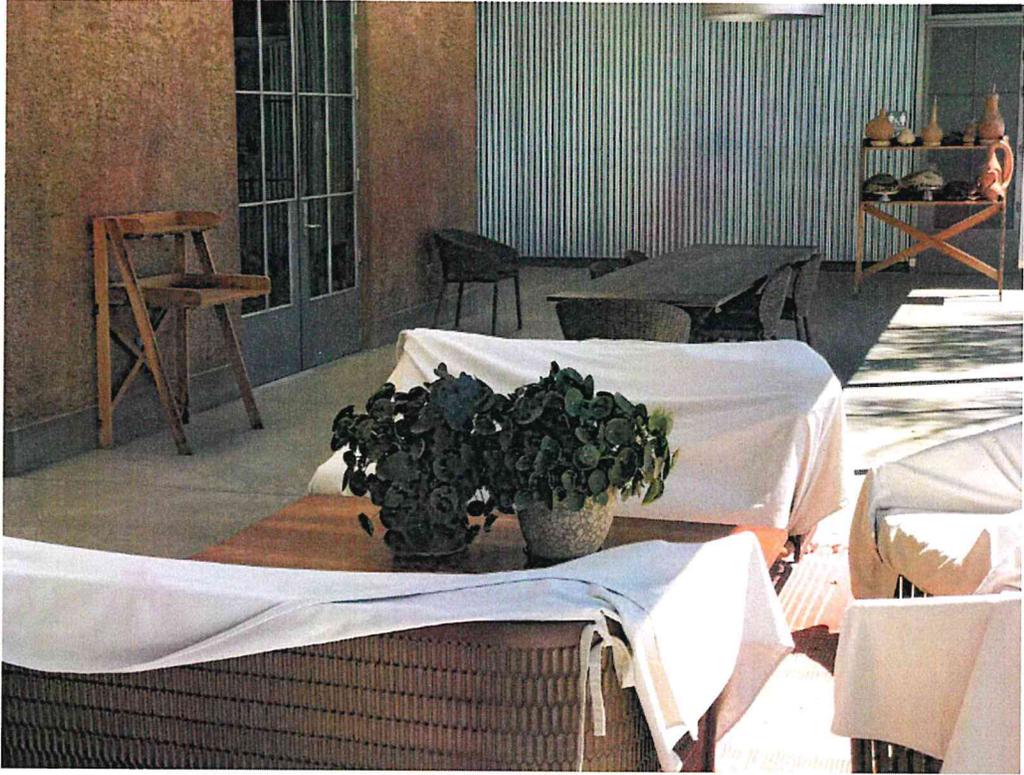


Photo #3 – Outdoor Patio Hospitality Area



Photo #4 - Outdoor Patio Hospitality Area

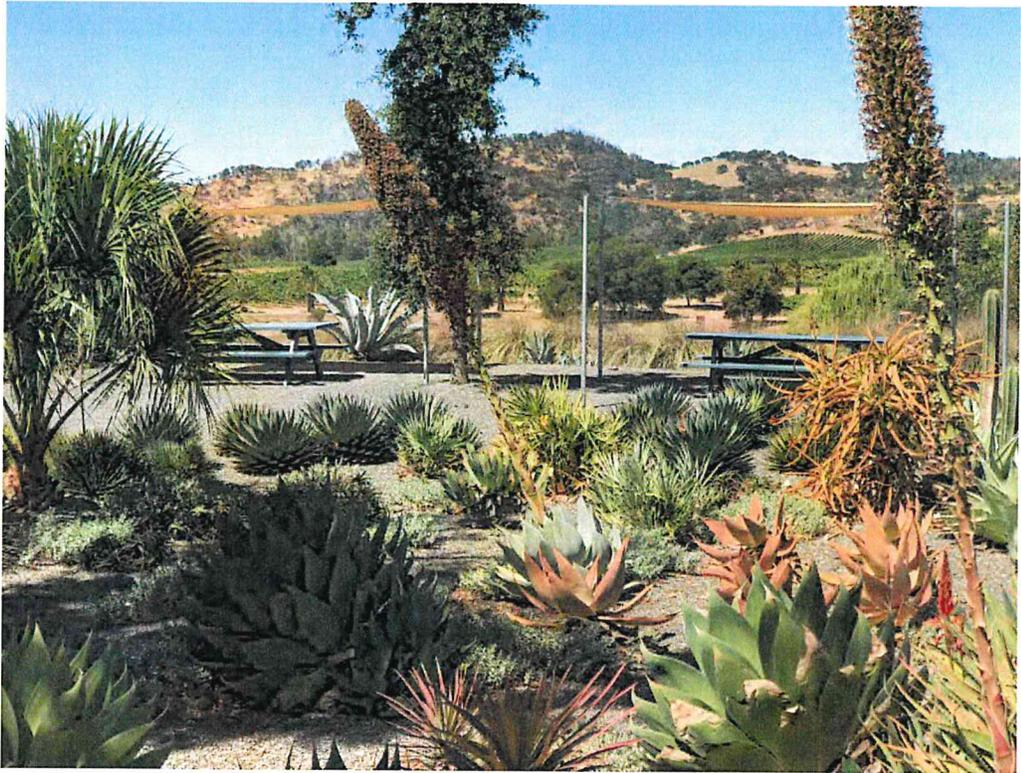


Photo #5 – Picnic Area



Photo #6 – Center Courtyard Hospitality Area



Photo #7 – North Hospitality Area



Photo #8 – Main Visitor Parking Area



Photo #9 – North Courtyard Parking Area

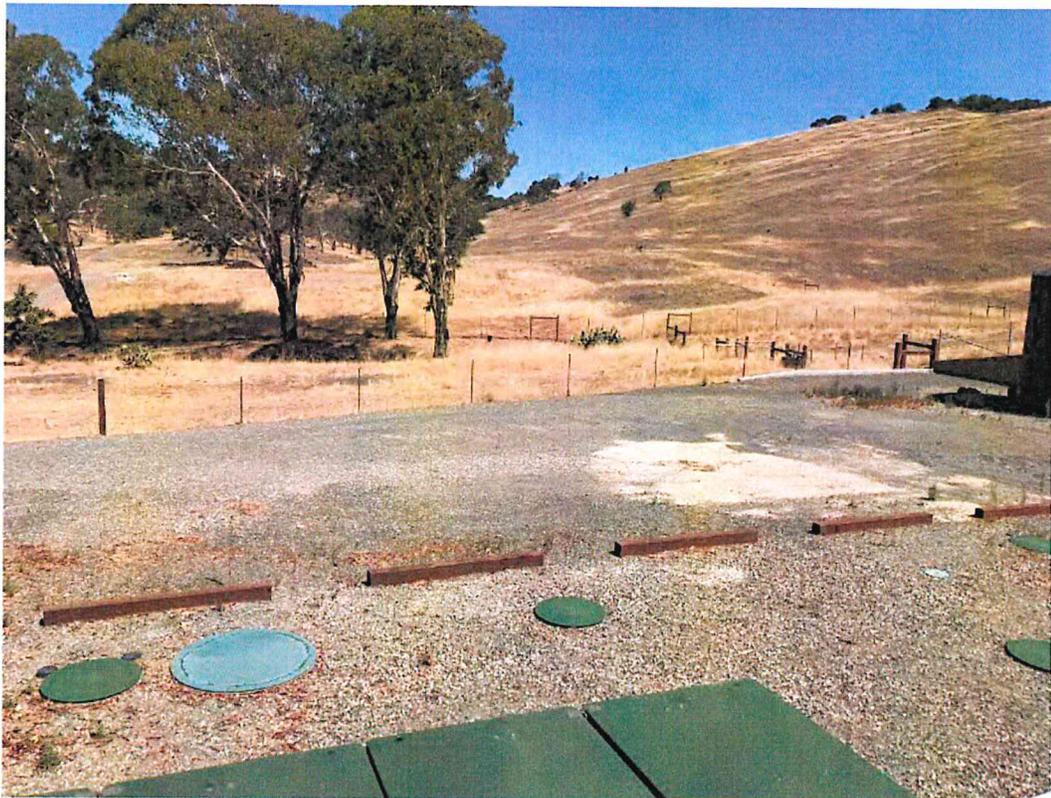


Photo #10 – Corporation Yard Parking Area