



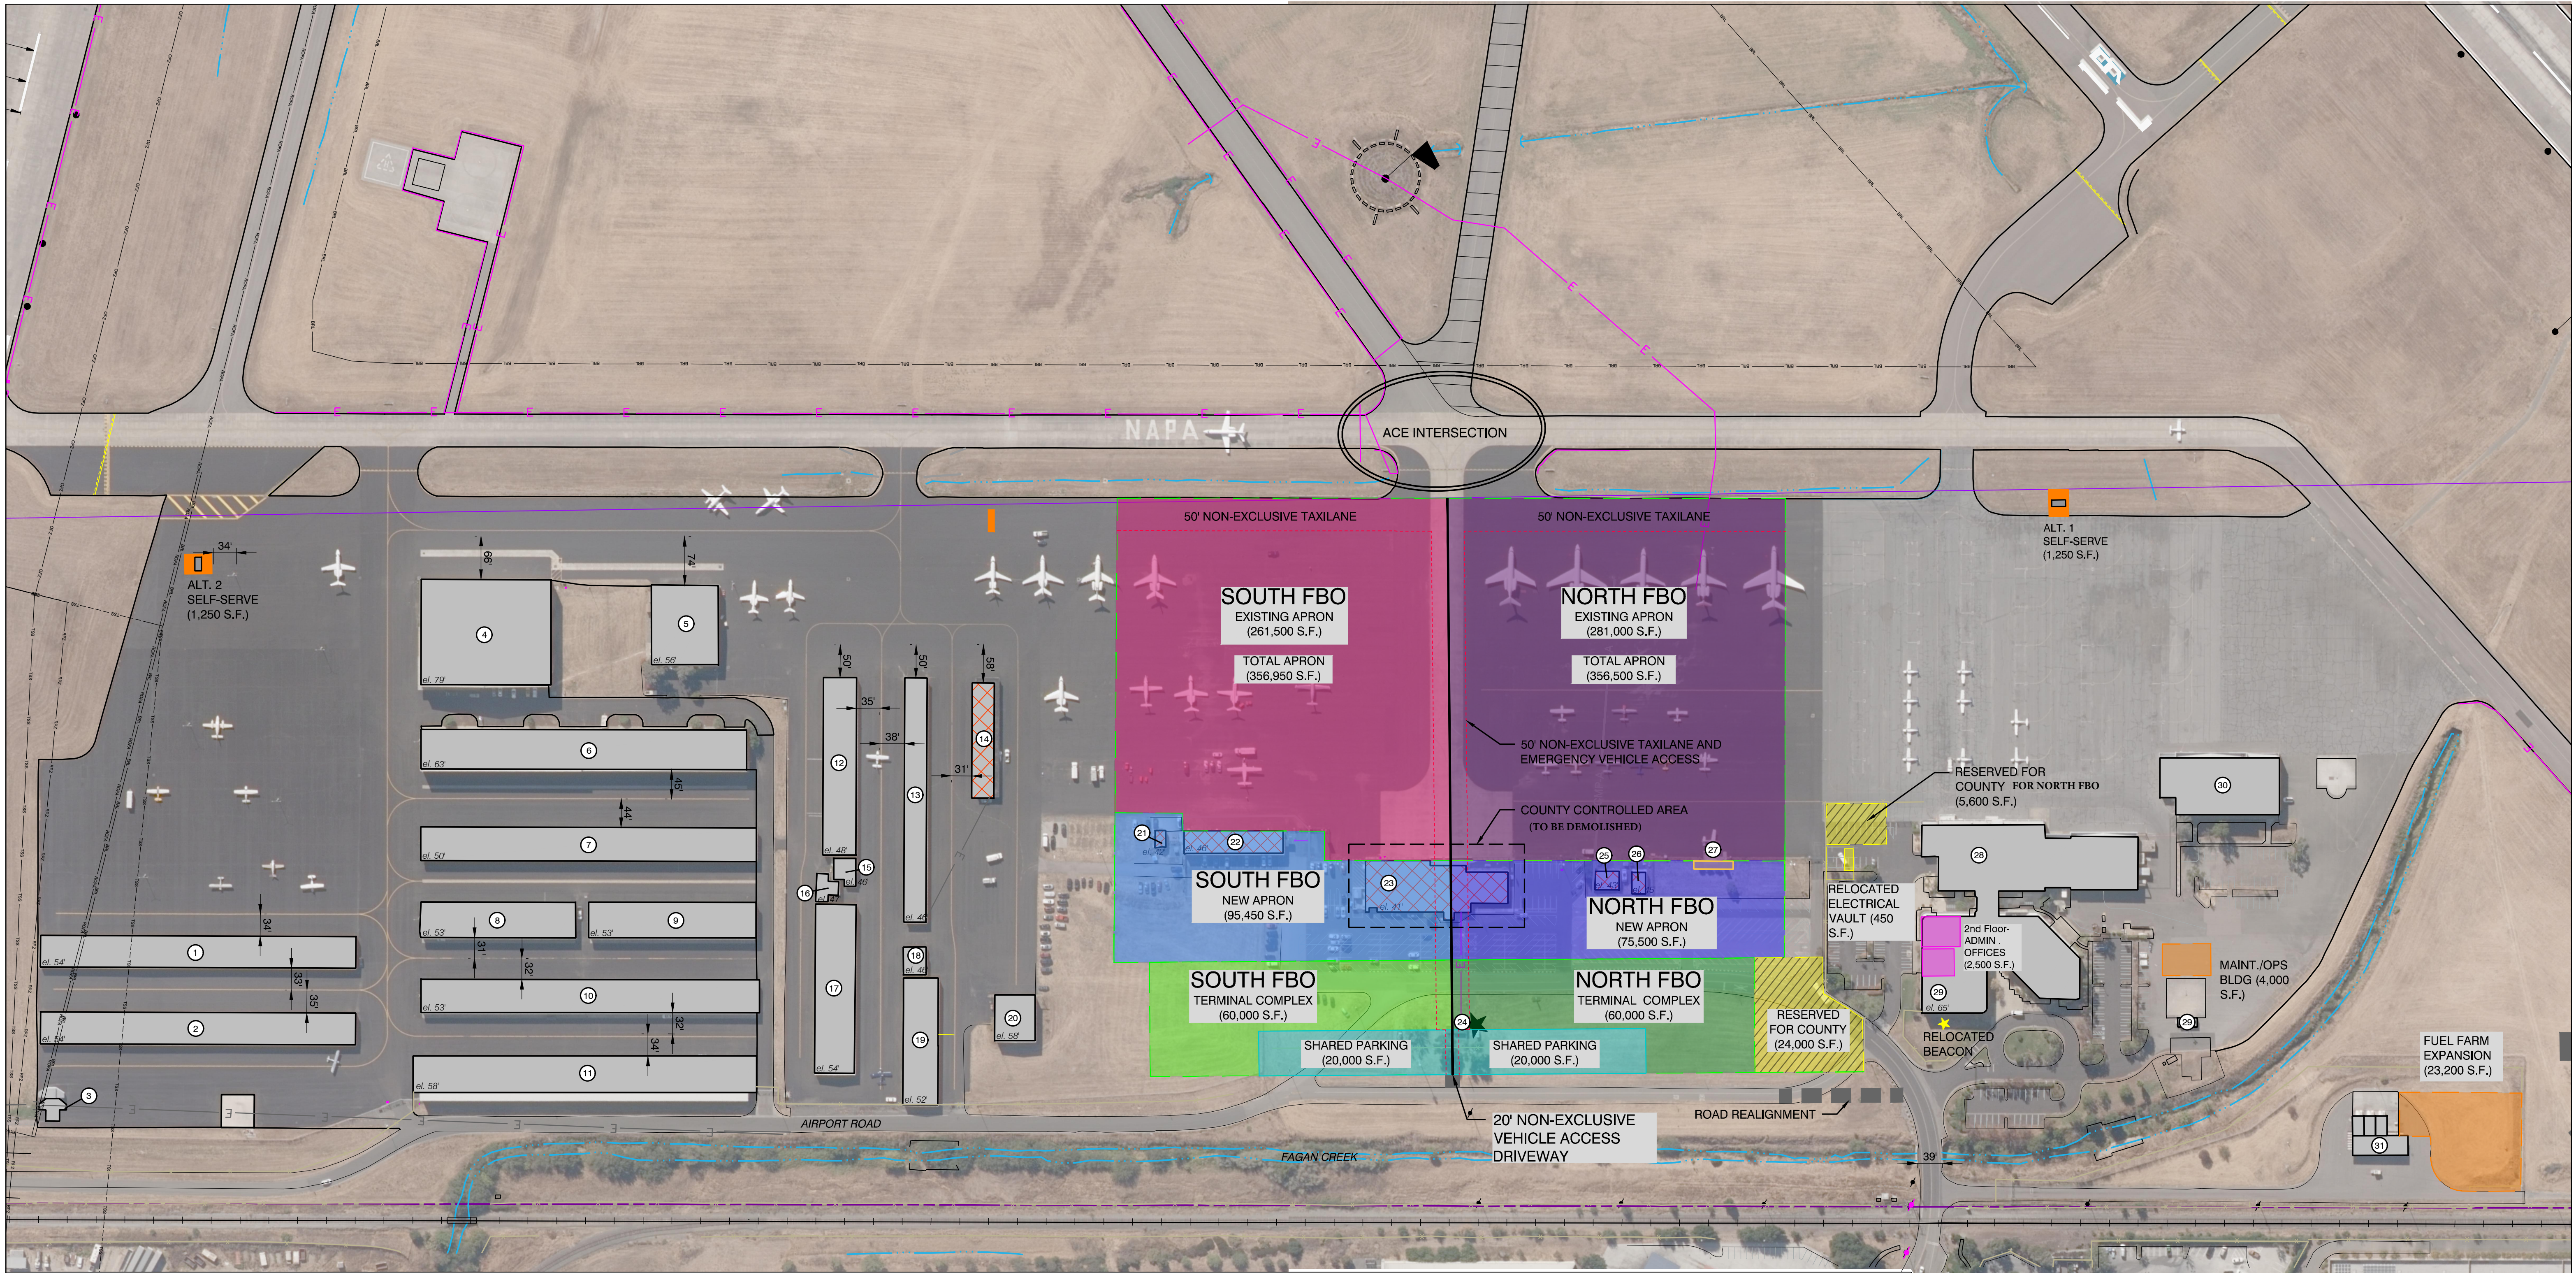

| DRAWING LEGEND                   |        | DRAWING LEGEND            |        |
|----------------------------------|--------|---------------------------|--------|
| EXISTING                         | FUTURE | EXISTING                  | FUTURE |
| AIRPORT PROPERTY LINE            | N/A    | ELECTRICAL UTILITY        |        |
| AVIGATION EASEMENT               | +      | WATER UTILITY             |        |
| BUILDING (On-Airport)            |        | GAS UTILITY               |        |
| BUILDING (Off-Airport)           | N/A    | TELEPHONE LINE            |        |
| BUILDING TO BE REMOVED/RELOCATED |        | SANITARY SEWER PIPE (SS)  |        |
| FENCE                            |        | STORM DRAIN PIPE (SD)     |        |
| REIL                             |        | REMOVED UTILITY (ALL)     |        |
| BEACON                           |        | CRITICAL HABITAT BOUNDARY |        |
| UTILITY POLE                     |        | AIRPORT REFERENCE POINT   |        |
| WATERWAY / CULVERT               | N/A    | SECTION CORNER            |        |
| RAILROAD TRACKS                  | N/A    |                           |        |
| RUNWAY PROTECTION ZONE (RPZ)     |        |                           |        |
| BUILDING RESTRICTION LINE (BRL)  |        |                           |        |
| RUNWAY OBJECT FREE AREA (ROFA)   |        |                           |        |
| OBSTACLE FREE ZONE (OFZ)         |        |                           |        |
| THRESHOLD SITING SURFACE (TSS)   |        |                           |        |
| TAXILANE OBJECT FREE AREA (OFA)  |        |                           |        |

| BUILDING AND FACILITY LEGEND     |           |                                                    |           |
|----------------------------------|-----------|----------------------------------------------------|-----------|
| EXISTING FACILITIES              | ELEVATION | EXISTING FACILITIES                                | ELEVATION |
| 1) Shade Hangars                 | 53.9 ft.  | 17) T-Hangars                                      | 53.7 ft.  |
| 2) Shade Hangars                 | 53.6 ft.  | 18) Portable Hangar                                | 46.0 ft.  |
| 3) Portable Hangar               | 50.7 ft.  | 19) T-Hangars                                      | 52.2 ft.  |
| 4) Fixed Base Operator           | 78.4 ft.  | 20) Box Hangar                                     | 57.7 ft.  |
| 5) Specialty Fixed Base Operator | 55.2 ft.  | 21) Fixed Base Operator Shop Building              | 42.1 ft.  |
| 6) Box Hangars                   | 63.0 ft.  | 22) Fixed Base Operator                            | 45.9 ft.  |
| 7) T-Hangars                     | 49.6 ft.  | 23) General Aviation Terminal                      | 41.2 ft.  |
| 8) T-Hangars                     | 52.7 ft.  | 24) Electrical Vault                               | 39.4 ft.  |
| 9) T-Hangars                     | 52.9 ft.  | 25) Equipment Building                             | 42.7 ft.  |
| 10) T-Hangars                    | 52.6 ft.  | 26) Equipment Building                             | 45.0 ft.  |
| 11) Box Hangars                  | 58.0 ft.  | 27) Self-Serve Fuel Facility (60' x 12' License)   | 41.0 ft.  |
| 12) T-Hangars                    | 47.6 ft.  | 28) Fixed Base Operator                            | 65.0 ft.  |
| 13) T-Hangars                    | 45.9 ft.  | 29) Proposed Administration Offices/ Pilots Lounge | 65.0 ft.  |
| 14) T-Hangars                    | 42.2 ft.  | 30) Hangar                                         | 65.0 ft.  |
| 15) Portable Hangar              | 46.0 ft.  | 31) Fuel Farm                                      | 32.0 ft.  |
| 16) Portable Hangar              | 47.0 ft.  | Note: All elevations are estimated.                |           |

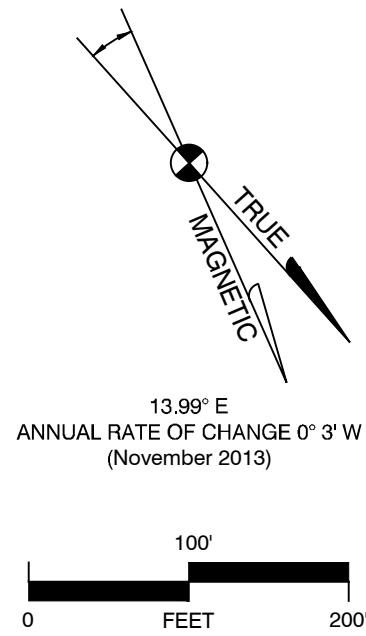

# Exhibit A

## Draft Terminal Area Plan

### Napa County Airport

GENERAL DEPICTION - SUBJECT TO CHANGE