

RELATIVE BORDER SCALE
15 IN INCHES

FILE: W:\WE-CA\Napa, County of\111417 - Napa County Traffic Engineering Services\Las Amigas & Bayview Stop Warrant\EXHIBITS\Bayview & Las Amigas.dwg

USER: MDRAGON
DATE: Jun 02, 2022 - 2:28pm

IMPORTANT NOTICE
SECTION 42164217 OF THE GOVERNMENT CODE REQUIRES
A DIG ALERT IDENTIFICATION NUMBER ISSUED BEFORE A "PERMIT
TO EXCAVATE" WILL BE VALID. FOR YOUR DIG ALERT I.D. NUMBER
CALL UNDERGROUND SERVICE ALERT. TOLL FREE
1-800-227-2600 (811) TWO WORKING DAYS BEFORE YOU DIG.

BAYVIEW AVE

LAS AMIGAS RD


LAS AMIGAS RD

SIGNING AND STRIPING GENERAL NOTES:


1. TRAFFIC SIGNING, STRIPING AND THE INSTALLATION THEREOF SHALL CONFORM TO THE 2018 OR THE LATEST CALTRANS STANDARD PLANS AND SPECIFICATIONS, THE LATEST MANUAL ON UNIFORM TRAFFIC CONTROL DEVICES, THIS PLAN, AND THE SPECIAL PROVISIONS.
2. ALL STRIPING AND PAVEMENT MARKINGS SHALL BE THERMOPLASTIC.
3. RUMBLE STRIPS SHALL BE PREMARK PREFORMED THERMOPLASTIC IN-LANE RUMBLE BARS BY ENNIS-FLINT.
4. SEE DETAIL "A" AND "B" FOR RUMBLE STRIP DIMENSIONS.

LEGEND:


- EXISTING SIGN & POST
- PROPOSED SIGN AND POST AS NOTED

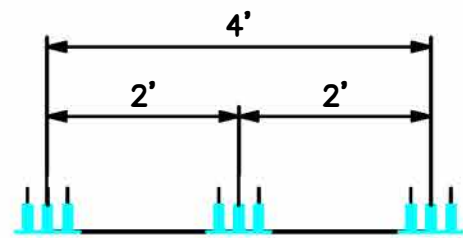


DETAIL "A"
RUMBLE STRIP CROSS SECTION
N.T.S.

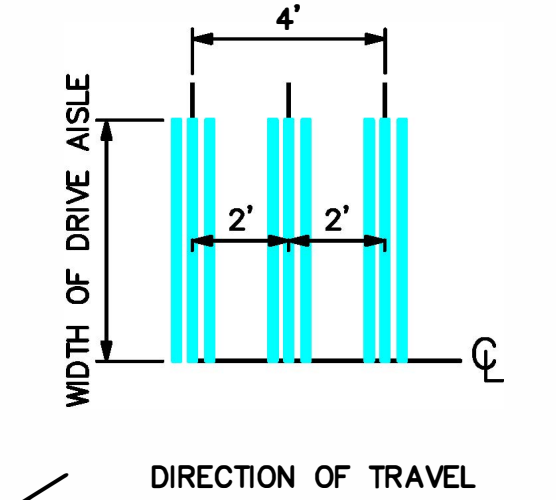


DETAIL "B"
RUMBLE STRIP PLACEMENT
N.T.S.

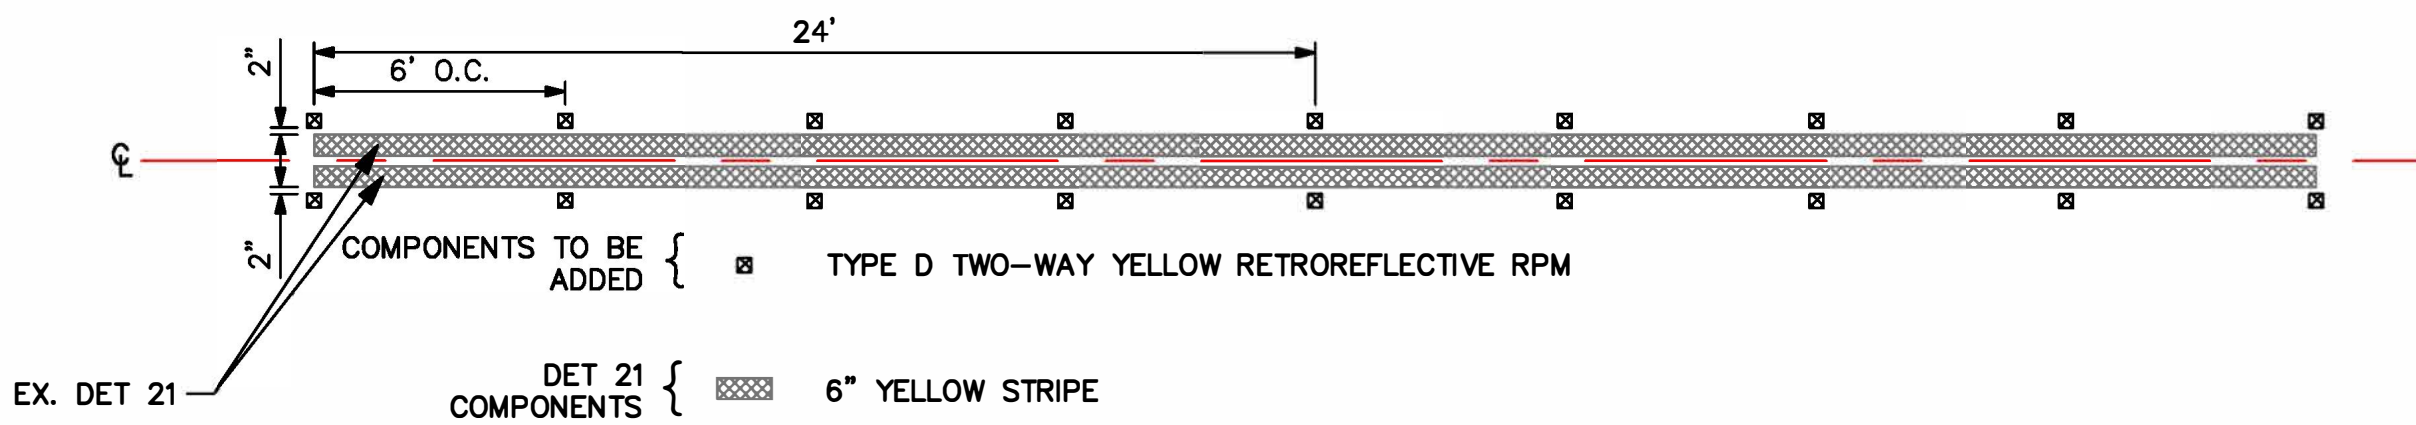

DETAIL "C"
N.T.S.

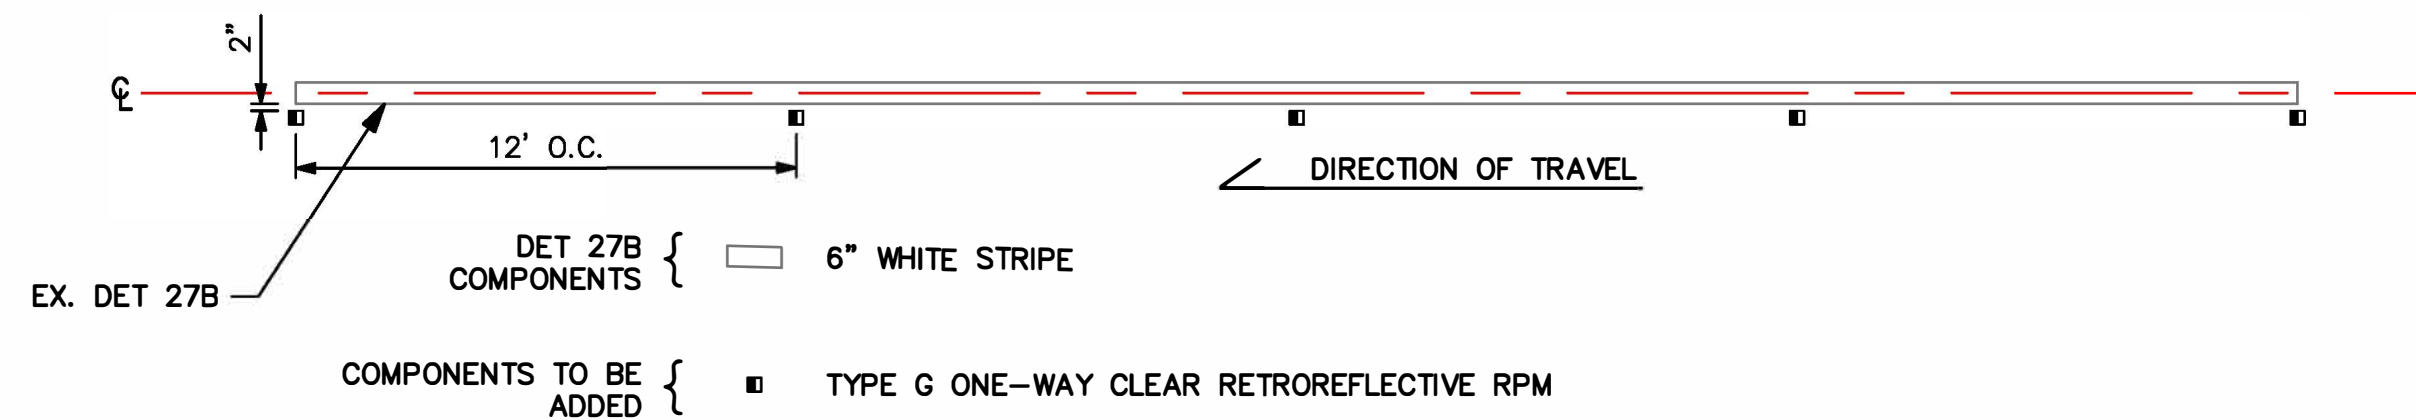

DETAIL "D"
N.T.S.

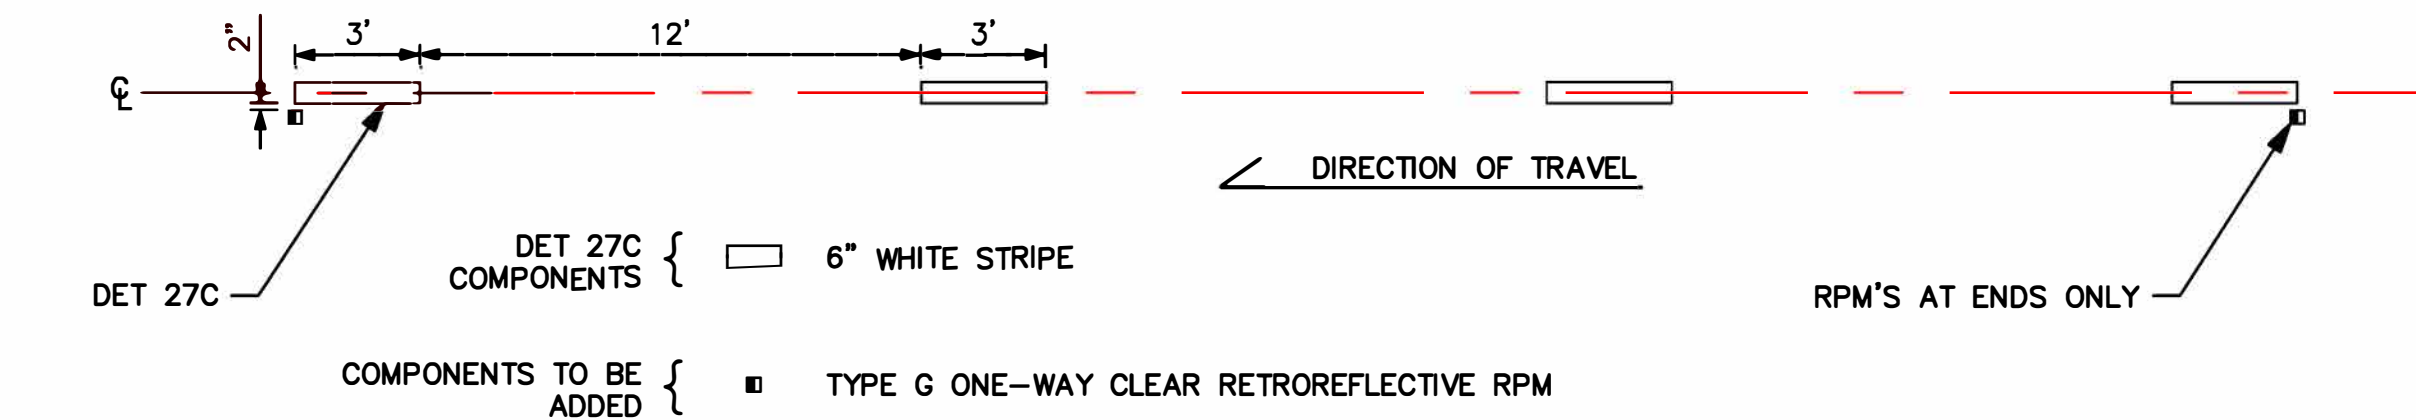


DETAIL "E"
MODIFIED CALTRANS DETAIL 26C
N.T.S.



PLANS PREPARED BY:
WILLDAN Engineering
13191 CROSSROADS PARKWAY NORTH, SUITE 405
INDUSTRY, CA 91746-3497
(562) 906-6200

UNDER THE SUPERVISION OF:

FARHAD IRANITALAB RCE 33142 DATE

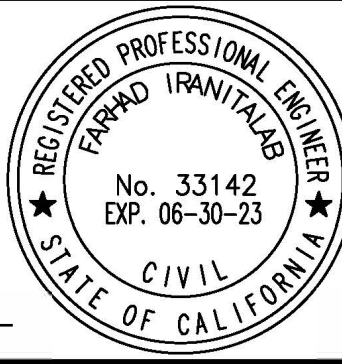

DRAWN BY:
MO
DESIGNED BY:
MO
CHECKED BY:
FI

REVISIONS						
MARK	DATE	DESCRIPTION	BY	CHECKED	APPROVED	
		AS-BUILT				

COUNTY OF NAPA PUBLIC WORKS DEPARTMENT			
PROJECT: BAYVIEW AVE AT LAS AMIGAS RD SIGNING & STRIPING IMPROVEMENTS			
LIMITS: AT INTERSECTION		DWG. NO.	
SCALE: 1" = 20'		DEPOSIT RECEIPT NO.: BUDGET ACCOUNT NO.:	
		SHEET 1 OF 1	

W:\WE-CA\Napa, County of\111417 - Napa County Traffic Engineering Services\Las Amigas & Bayview Stop Warrant\EXHIBITS\Bayview & Las Amigas.dwg Jun 02, 22 - 2:28pm