
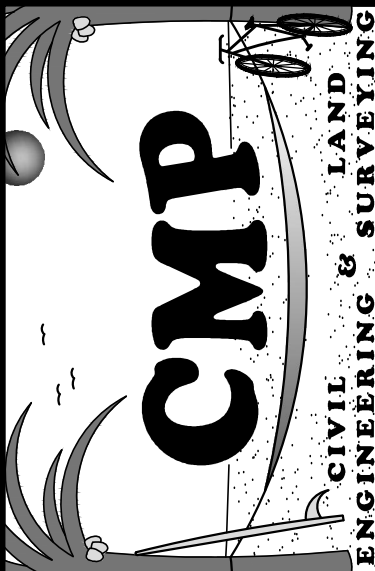
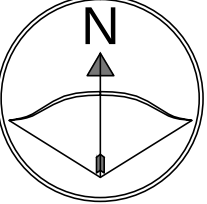
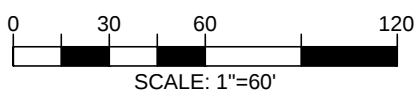


“G”

Stormwater Control Plan

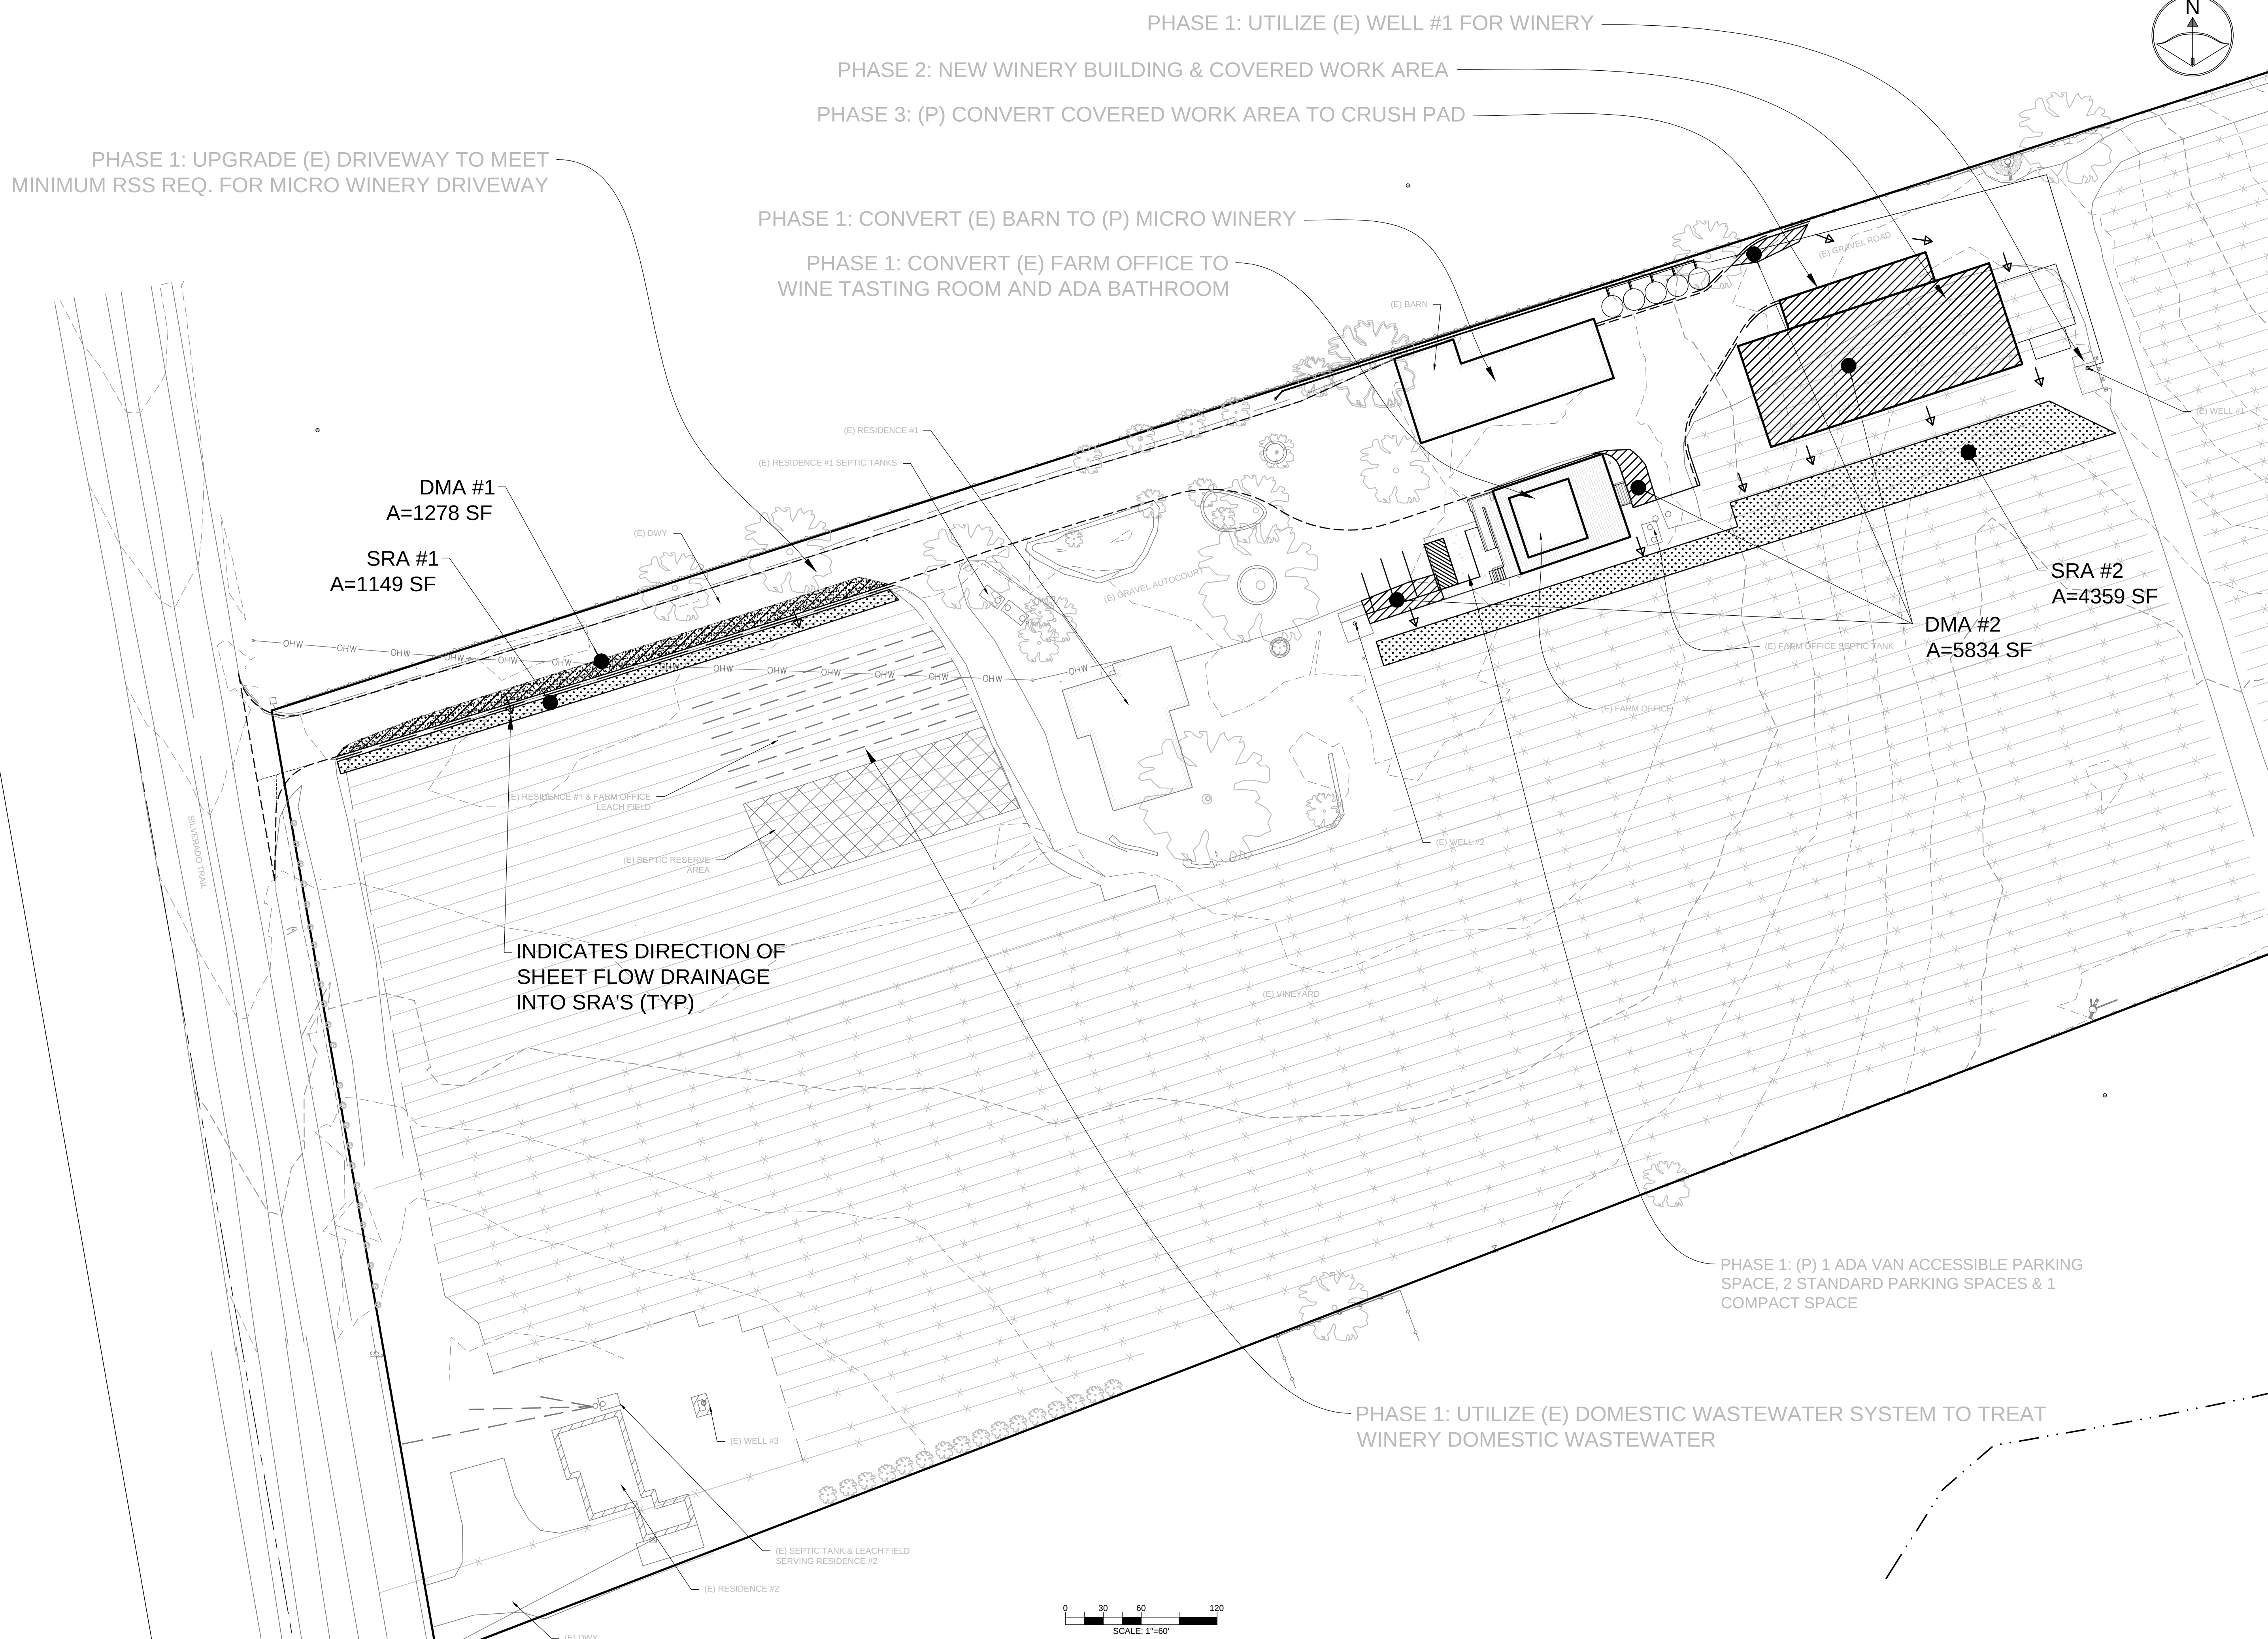

PREPARED BY:
CMP CIVIL ENGINEERING & LAND SURVEYING INC.
1607 CAPELL VALLEY ROAD
NAPA, CA 94558
(707) 266-2559
CAMERON@CMPENGINEERING.COM
PROJECT # 01171 DATE: 5/22/2025

REV. #	DESCRIPTION	DATE
1	COUNTY COMMENTS 6/18/25	10/13/25
2	COUNTY COMMENTS 2/6/26	2/26/26

PROJECT INFO:
FASSIO PROPERTY
3252 SILVERADO TRAIL
NAPA, CA 94558
APN: 039-610-003

SHEET NAME:
PRELIMINARY STORMWATER MANAGEMENT PLAN

SHEET:
5
OF 8