


Attachment K
Project Parking Graphic

THIS DOCUMENT, AND THE IDEAS AND DESIGNS INCORPORATED HEREIN, AS AN INSTRUMENT OF PROFESSIONAL SERVICE, IS THE PROPERTY OF SUMMIT ENGINEERING, INC. AND IS NOT TO BE USED IN WHOLE OR IN PART, FOR ANY OTHER PROJECT WITHOUT THE WRITTEN AUTHORIZATION OF SUMMIT ENGINEERING, INC.

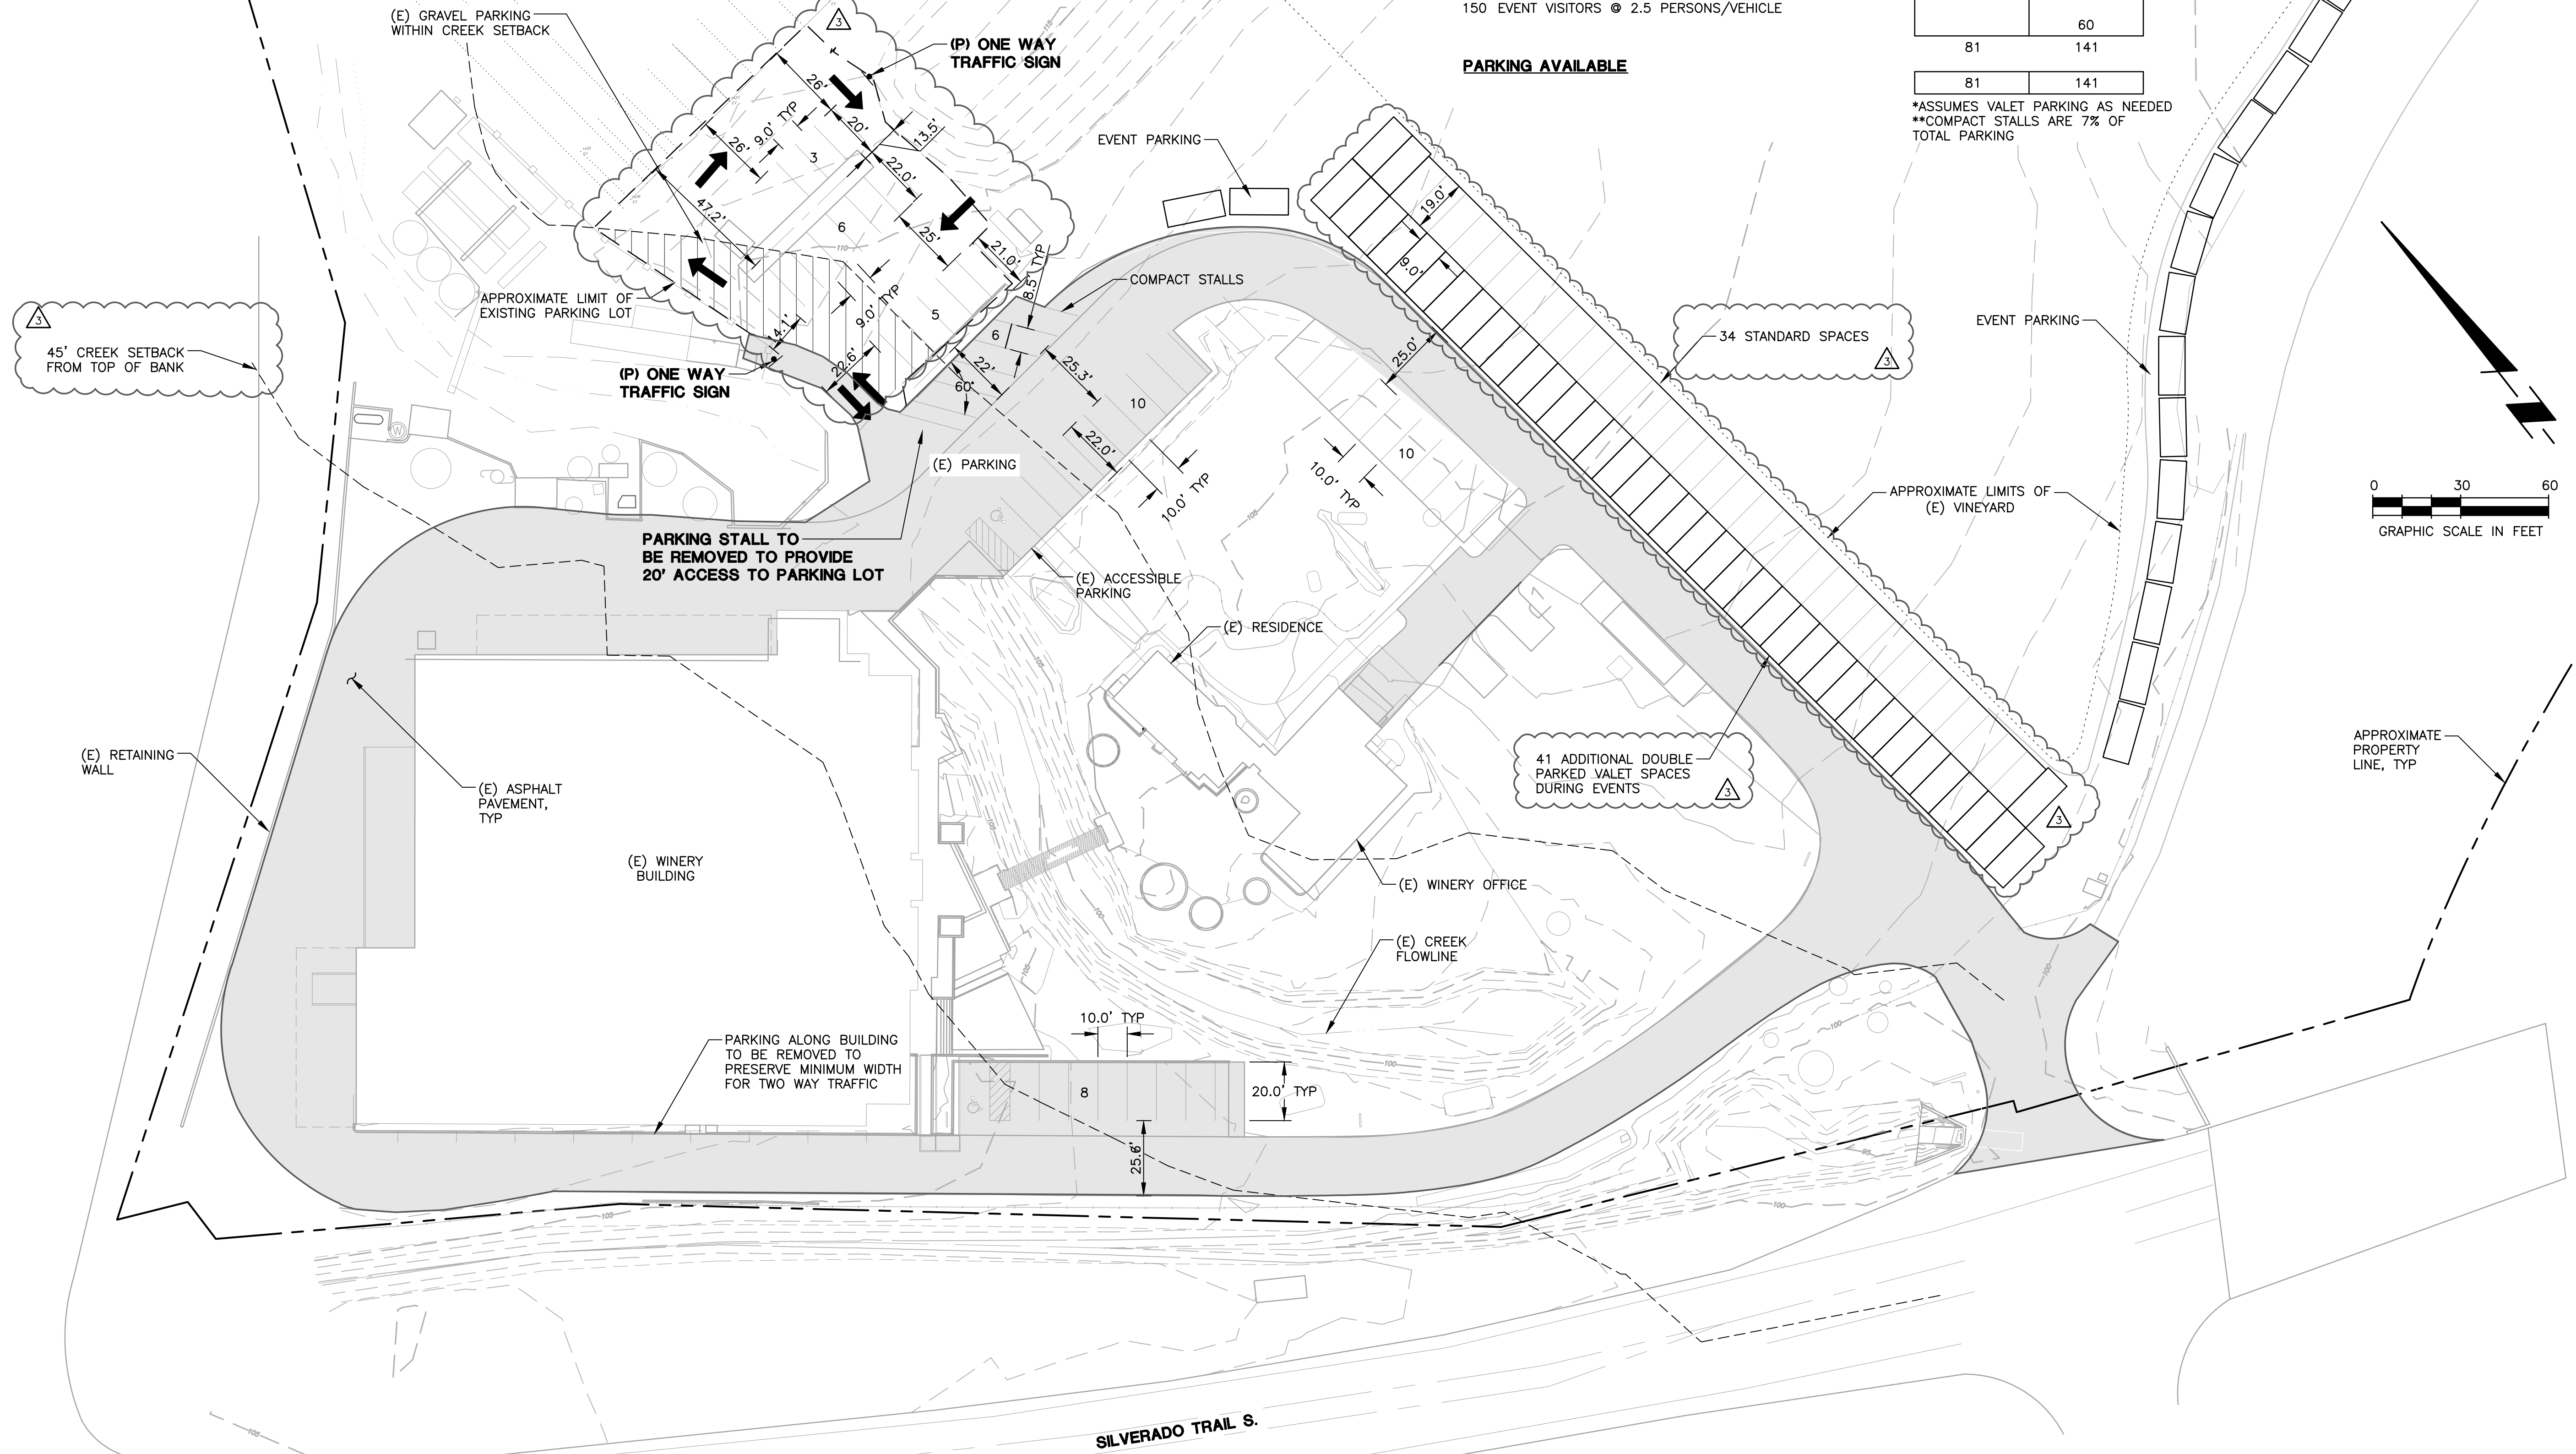

PARKING COUNTS

PARKING NEEDED

58 FULL TIME EMPLOYEES @ 1 PERSON/VEHICLE
 5 PART TIME EMPLOYEES @ .5 PRESENT AT ONE TIME
 250 VISITORS PER DAY (50 ASSUMED ONSITE AT ONE TIME)
 @ 2.5 PERSONS/VEHICLE
 150 EVENT VISITORS @ 2.5 PERSONS/VEHICLE

REGULAR OPERATIONS	EVENT
58	58
3	3
20	20
81	141

PARKING AVAILABLE

81	141
----	-----

*ASSUMES VALET PARKING AS NEEDED
 **COMPACT STALLS ARE 7% OF TOTAL PARKING

2019-03-26	PERMIT SUBMITTAL
2019-11-04	UP RESUBMITTAL
2020-09-09	UP RESUBMITTAL
2021-12-20	UP RESUBMITTAL

PRELIMINARY
 NOT FOR CONSTRUCTION

DATE: 2019-02-22
 JOB NO: 2018197
 SCALE: AS SHOWN
 DRAWN: JA
 CHECKED: JLG
 SHEET