
"F"

Pool Plan Set

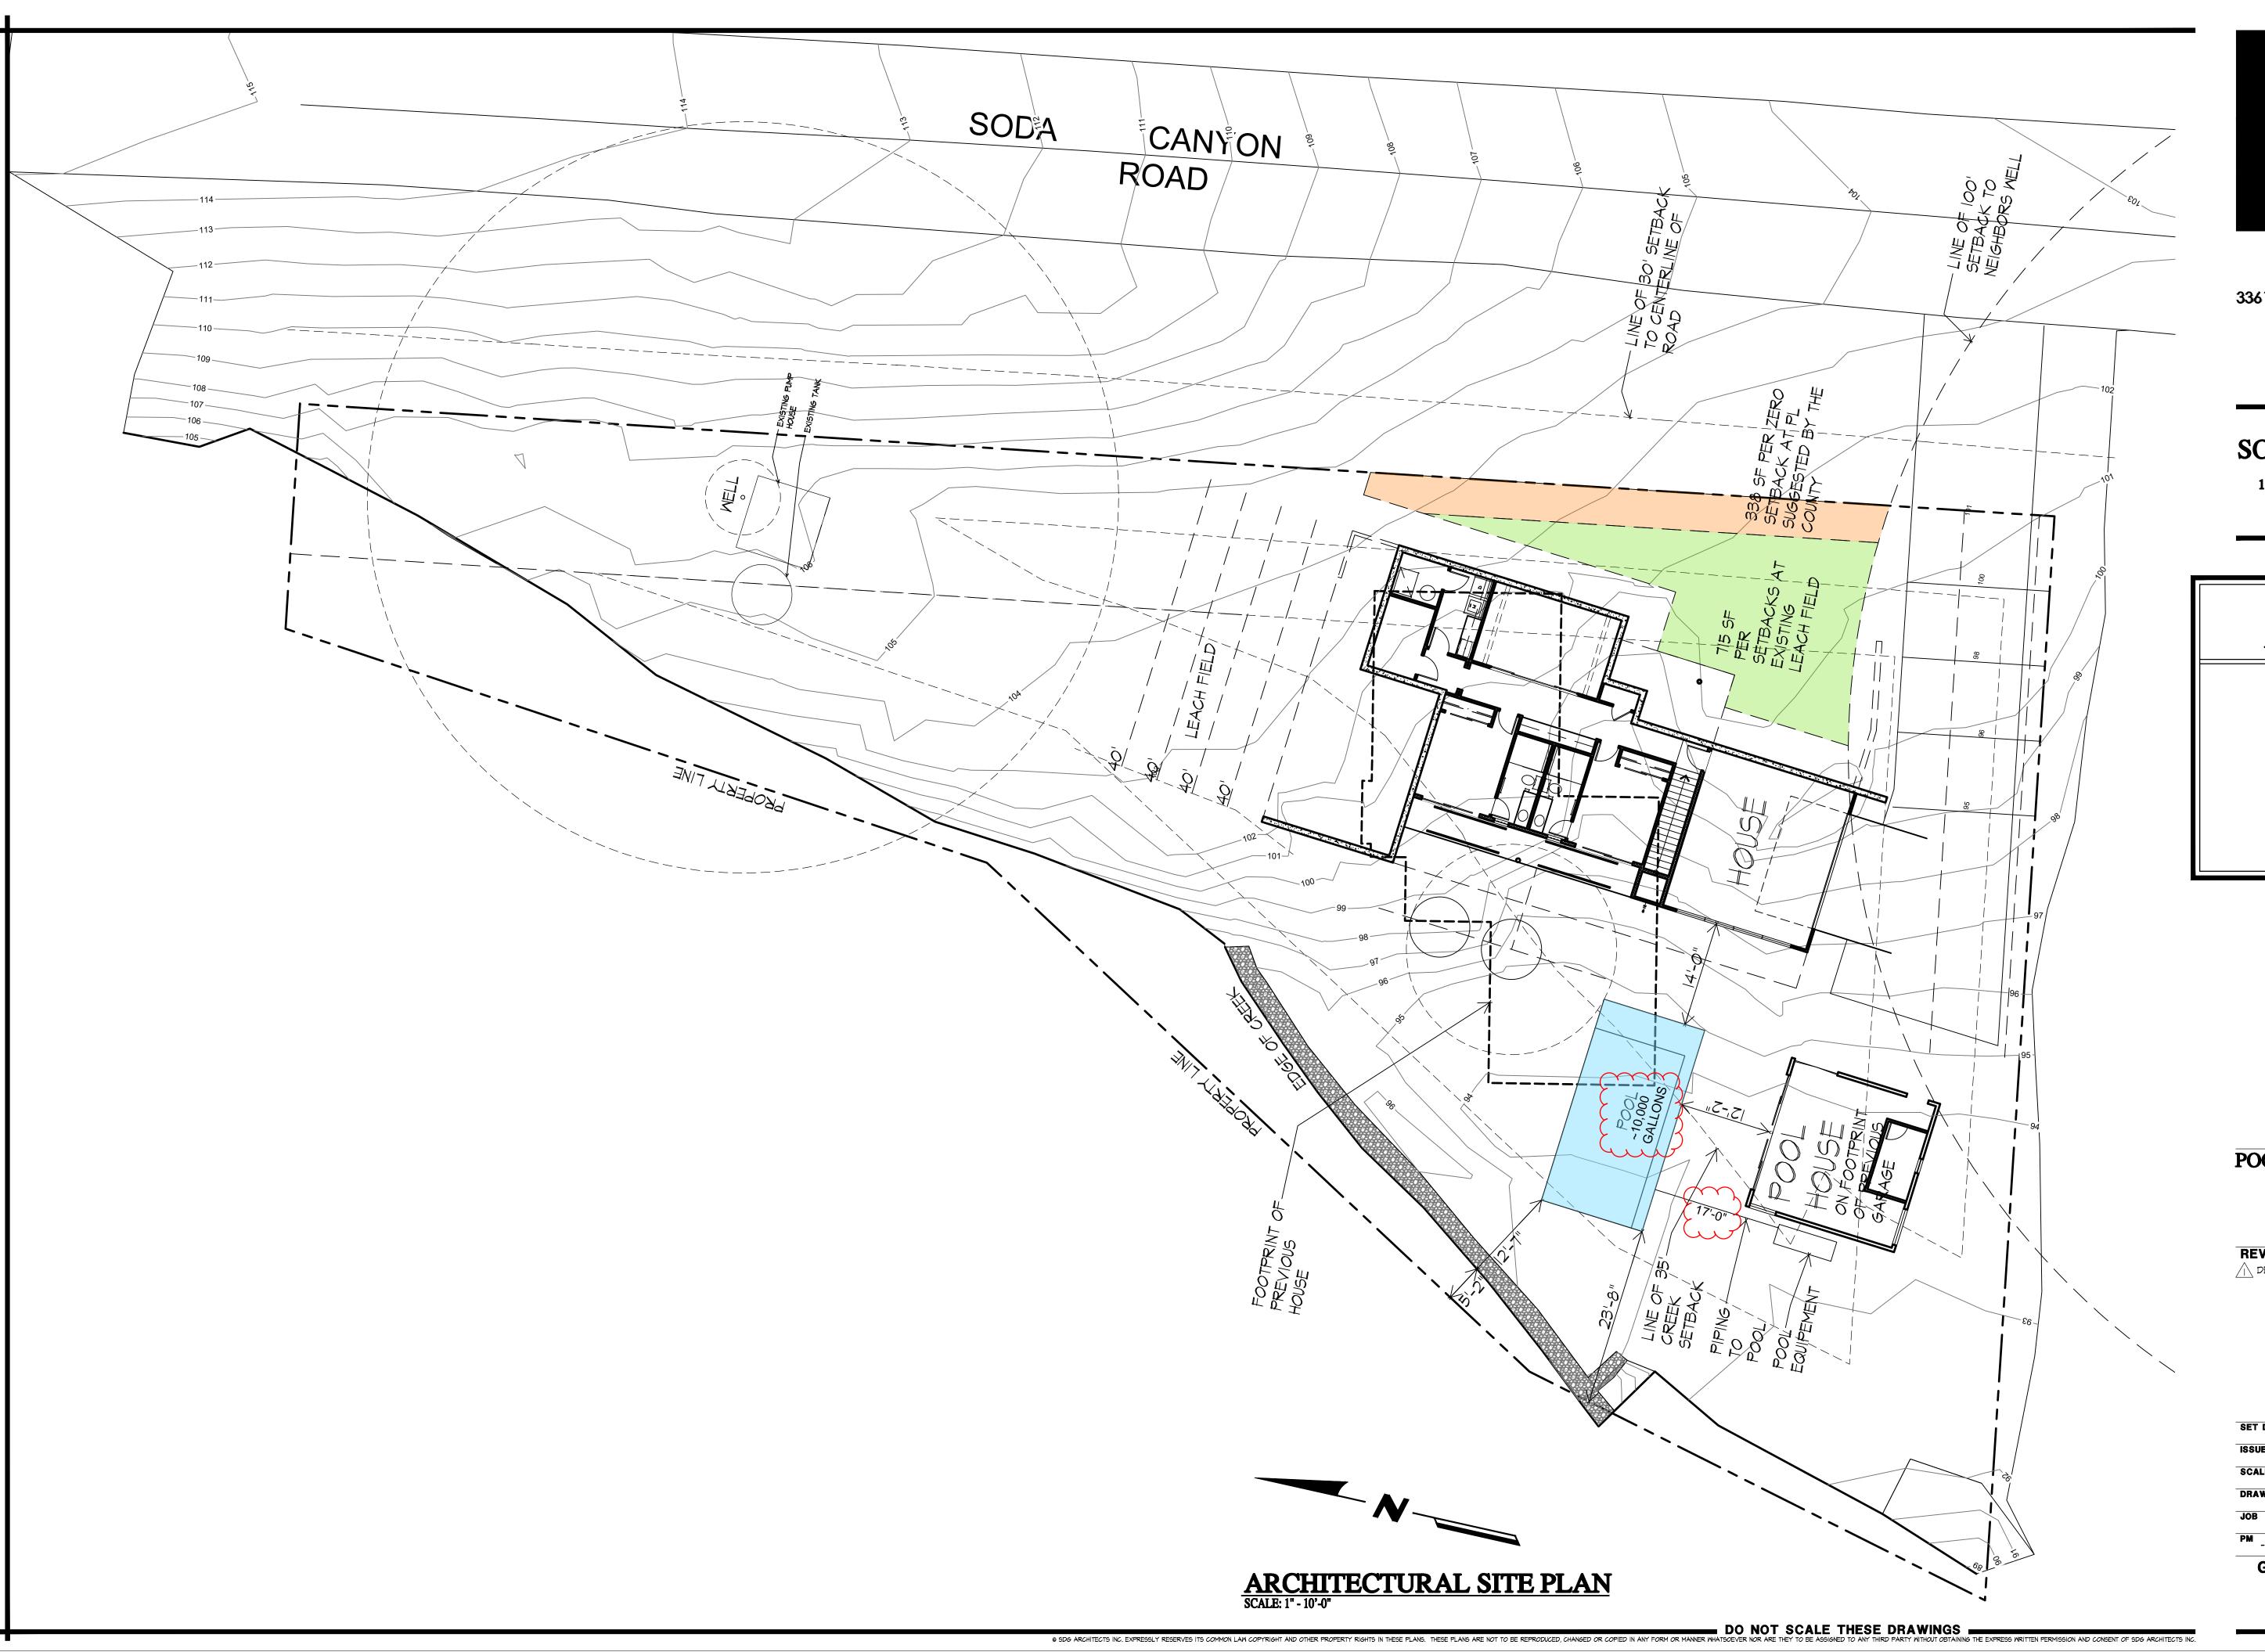



3361 Walnut Blvd. Suite 120 Brentwood, CA 94513 925.634.7000 sdgarchitectsinc.com

SODA CANYON

1229 SODA CANYON RD. NAPA, CA 94558 A.P.N. 039-130-005

COUNTY APPROVAL

POOL SITE PLAN

REVISIONS

DELTA | PLAN CHECK: 04-04-22

SCALE AS NOTE

JOB 700.151

PM ____ QC ___ OL

GENERAL - SHEET

AS2